


NOTES:
Contractors must verify all dimensions on site before commencing any work. Figured dimensions to take precedence over scaled dimensions. Contractors must not scale from this drawing unless express instructions are given by Sampson Associates. The copyright of this drawing is reserved. The drawing must not be disclosed without authority.

REV	DATE	AUTHOR/COMMENT
03	17.04.24	CH - Kitchen extract indicated. 5no AC compressors to flat roof

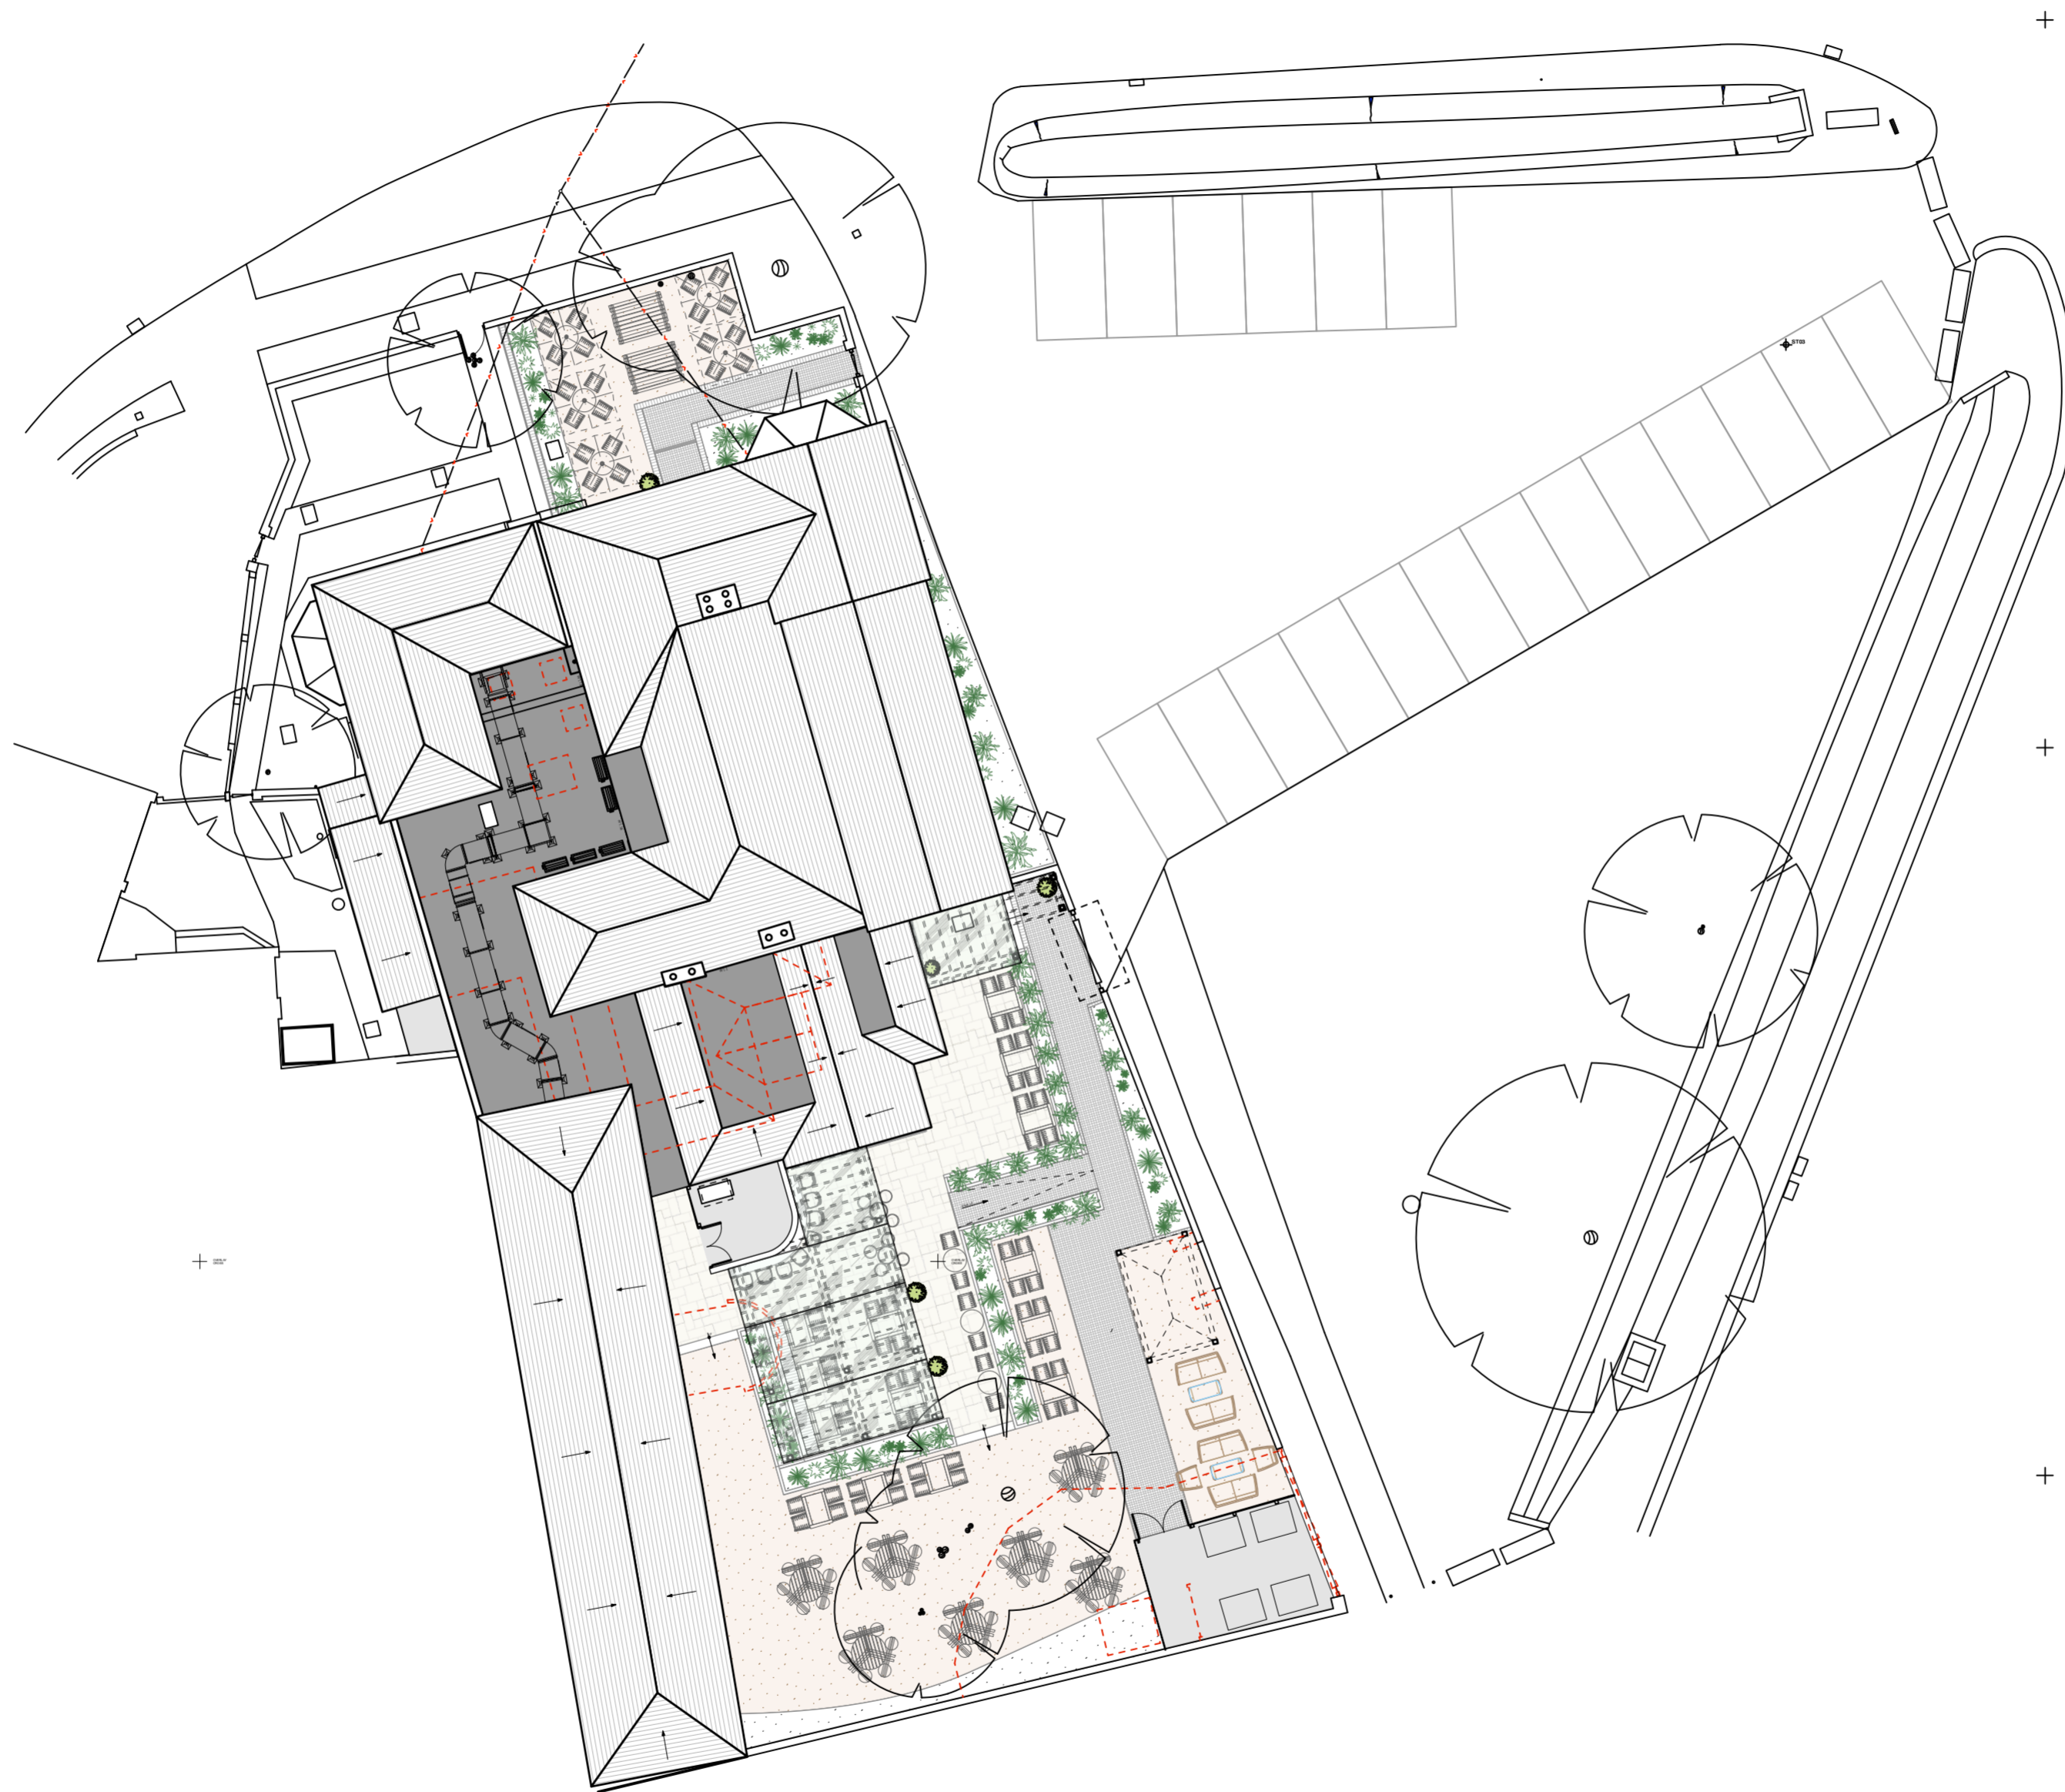

Client: PEARMAIN PUBS	Dwg No: 3177.P1.105.03	Drawn By: CH	
Site: PARROT INN, SHALFORD	First Issued: JAN 2024	Scale @ A2: 1:200	
Title: PROPOSED SITE PLAN	Issue: PLANNING		

SAMPSON ARCHITECTS
ASSOCIATES | INTERIOR DESIGNERS

Unit CC413, Workspace Cocoa Studios, Drummond Road, London SE16 4FA
+44(0)20 7394 8850 | sampsonassociates.co.uk | hello@sampsonassociates.co.uk

