
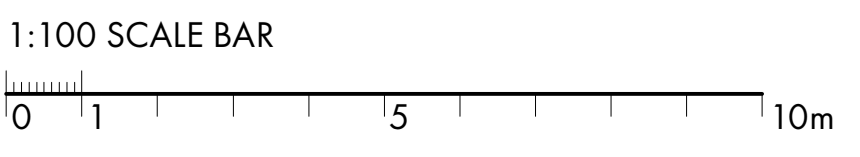


NOTES:
Contractors must verify all dimensions on site before commencing any work. Figural dimensions to take precedence over scaled dimensions. Contractors must not scale from this drawing unless express instructions are given by Sampson Associates. The copyright of this drawing is reserved. The drawing must not be disclosed without authority.

REV	DATE	AUTHOR/COMMENT
01	23.04.24	DD - Lychgate added

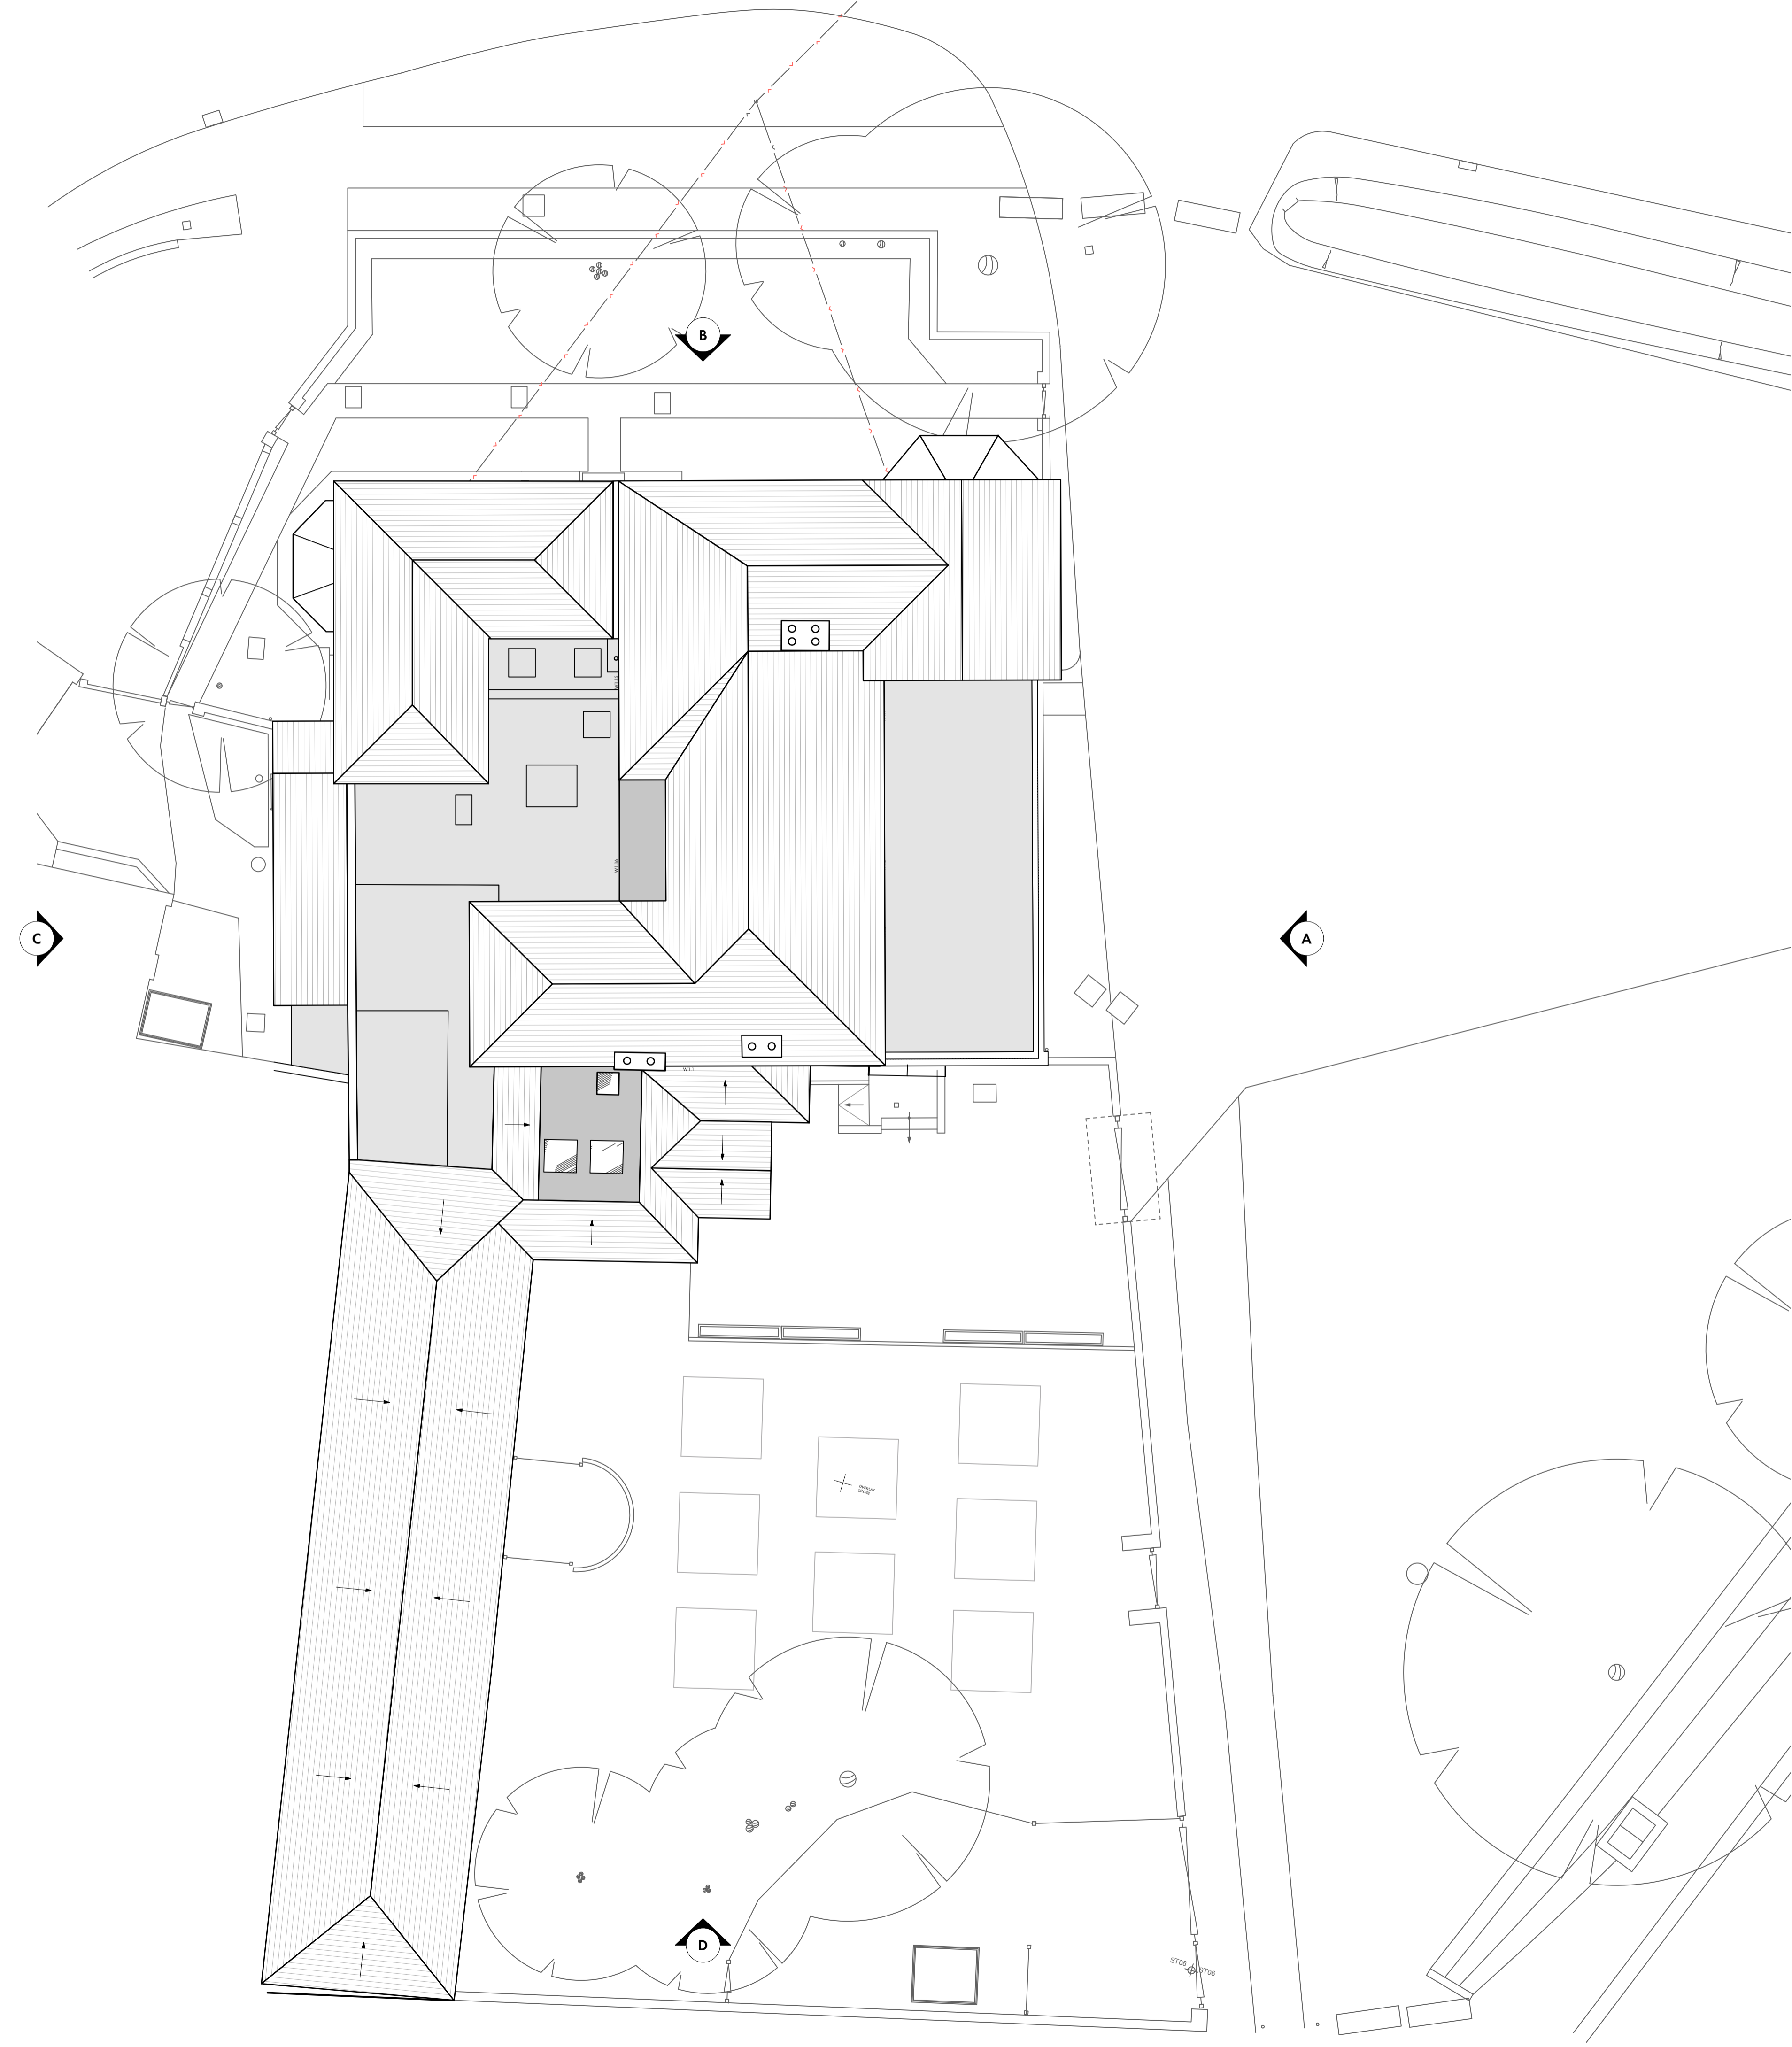

SAMPSON ARCHITECTS
+
ASSOCIATES INTERIOR DESIGNERS
Unit CC413, Workspace Cocca Studios, Drummond Road, London SE16 4FA
+44(0)20 7394 8850 | sampsonassociates.co.uk | hello@sampsonassociates.co.uk

Client	PEARMAIN PUBS	Drawn No	3177.P1.103.01	Drawn By	CH
Site	PARROT INN, SHALFORD	Issued	JAN 2023	Scale	1:100
Title	EXISTING ROOF PLAN	Issue	PLANNING		

