


PROPOSED SECOND FLOOR PLAN



PROPOSED FIRST FLOOR PLAN

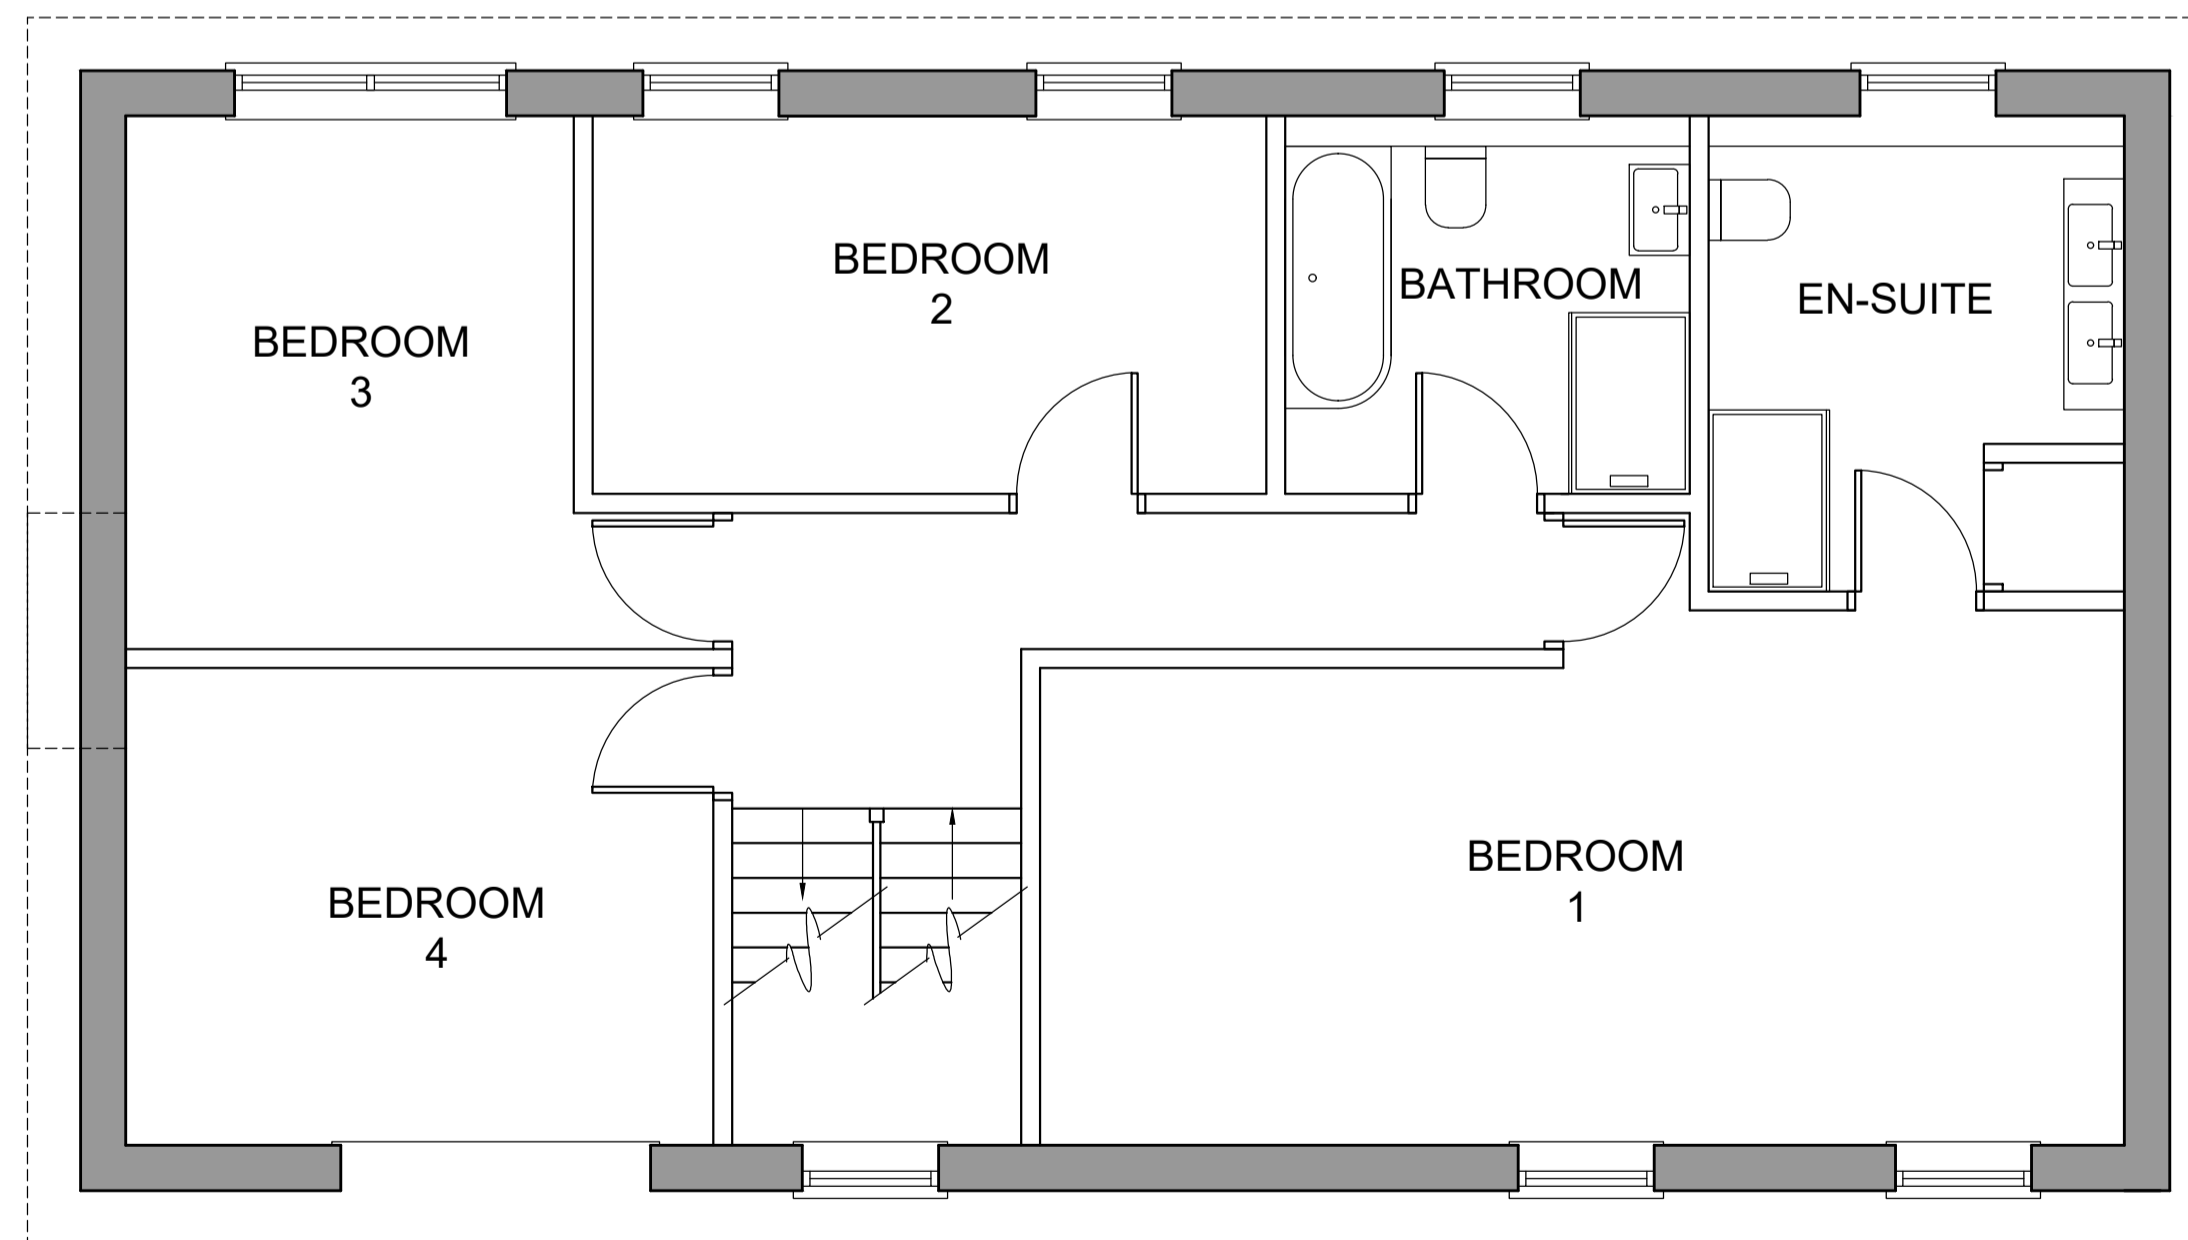

**Notes:**  
 All dimensions to be checked on site  
 Where a discrepancy occurs between specification and drawings the contract administrator must be notified  
 All data subject to changes without notice

REF:	DATE:	REVISION:
*	*	*



**CLIENT:**  
\*

**JOB:**  
 4, The Birches, East Horsley,  
 Leatherhead, Surrey KT24 6QY  
**TITLE:**  
 Proposed First & Second  
 Floor Plans

SCALE: 1:50	DATE: March 2024	DRAWN: JI
SHEET: A1	CHECKED: OT	

DRAWING NUMBER: <b>05</b>	REV. *
------------------------------	-----------

CAD FILE: L:\110000