


EXISTING GROUND FLOOR PLAN



EXISTING FIRST FLOOR PLAN

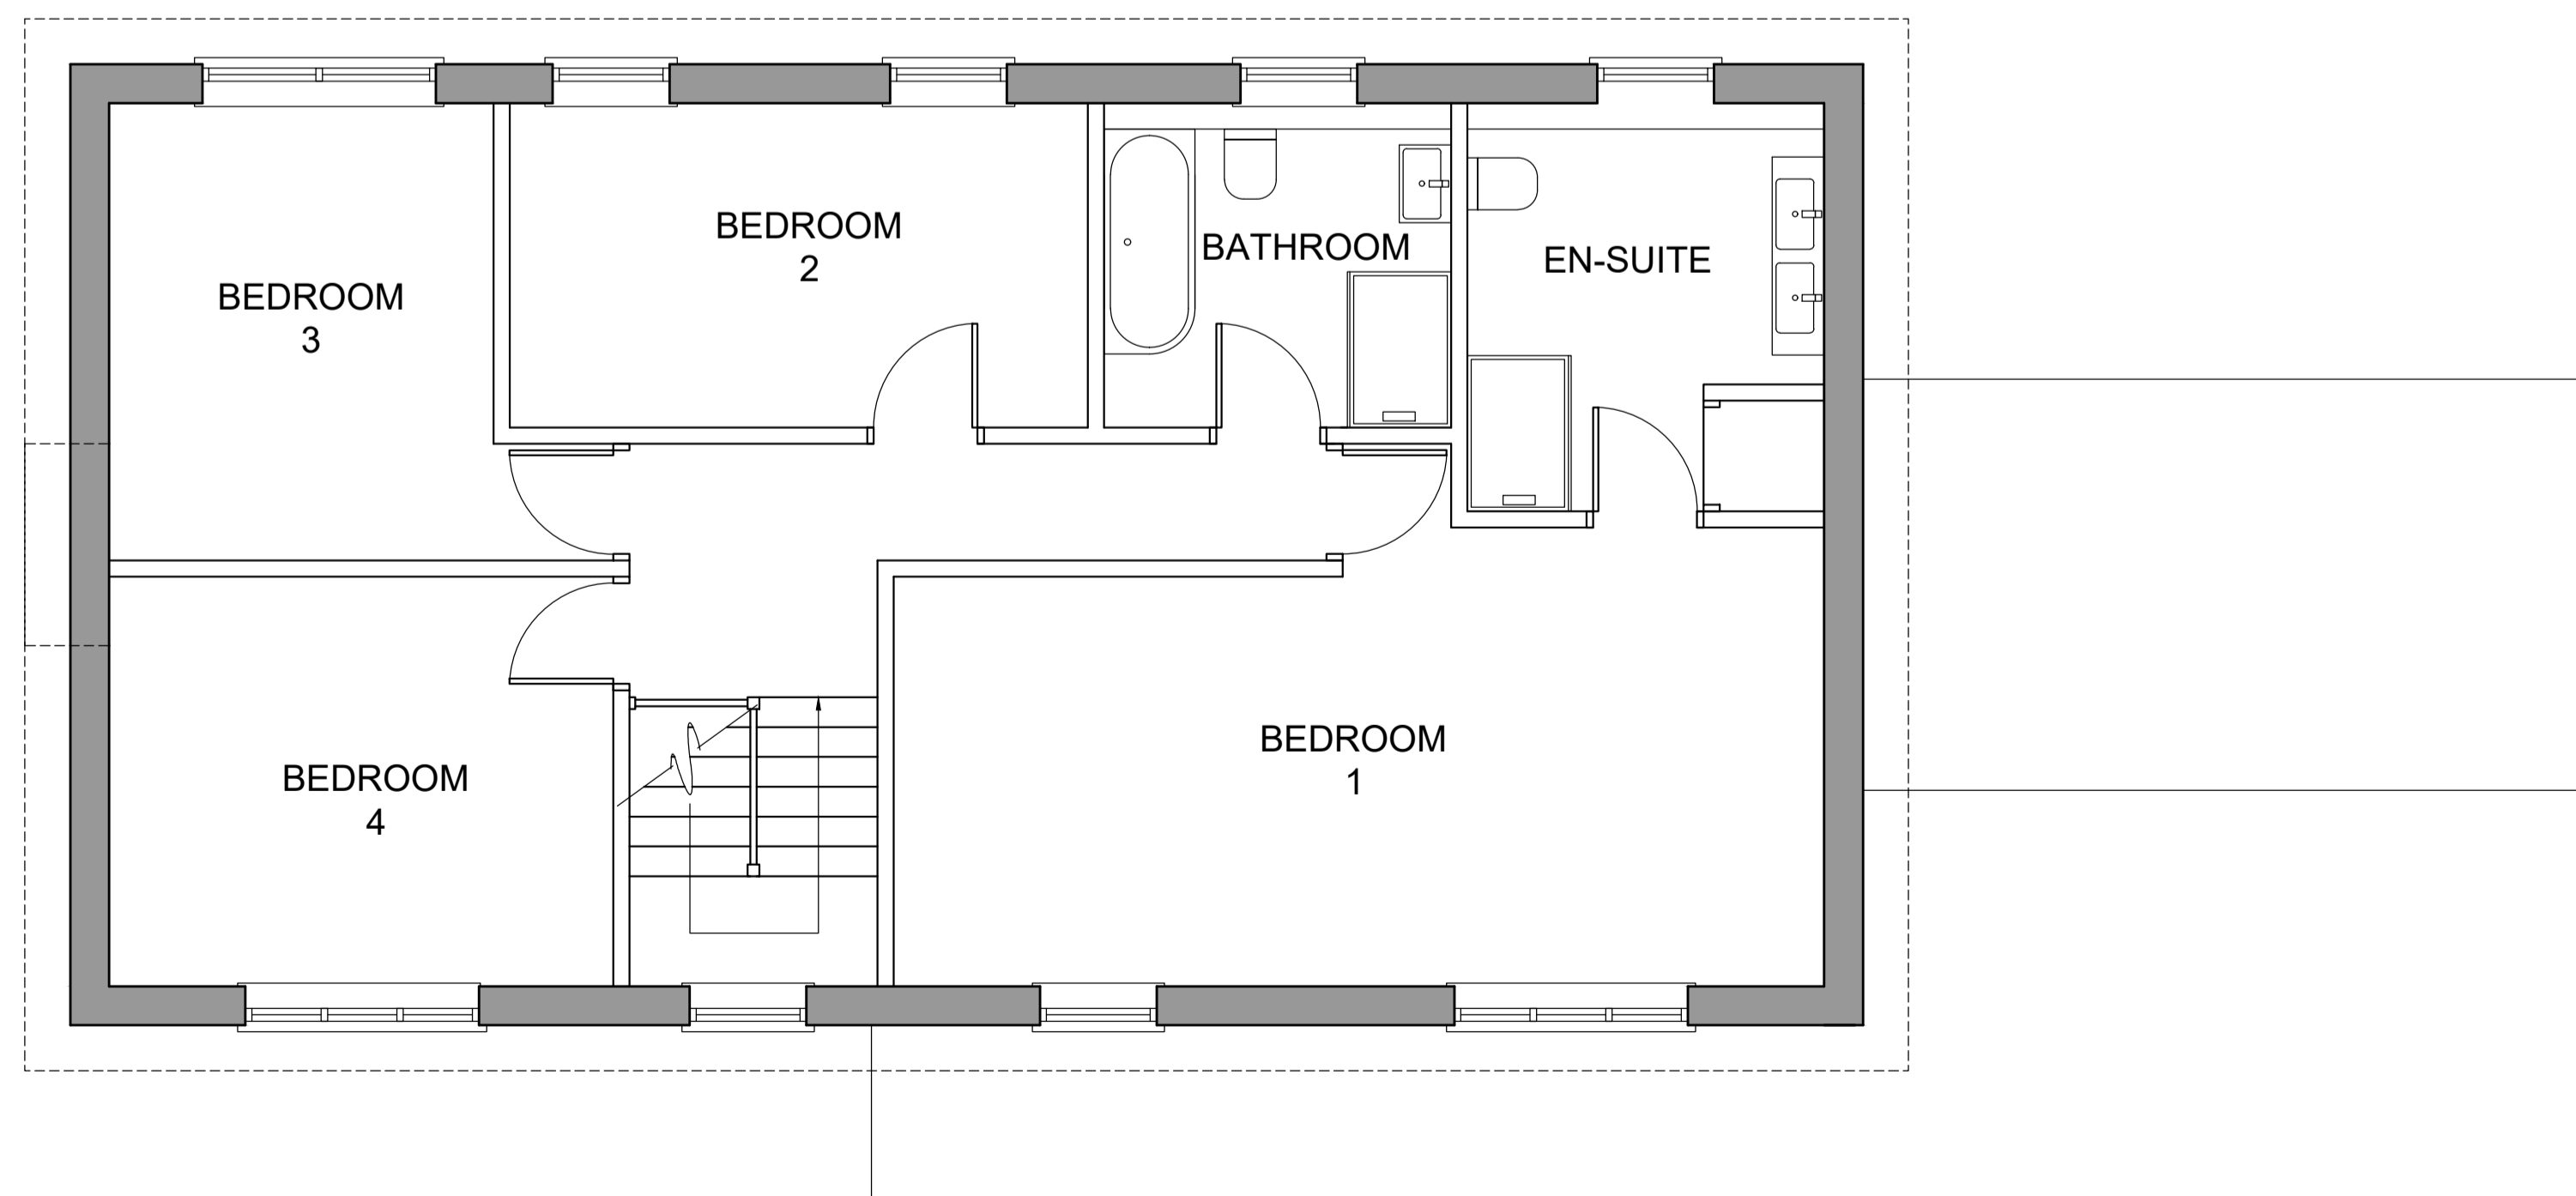

Notes:
 All dimensions to be checked on site
 Where a discrepancy occurs between specification and drawings the contract administrator must be notified
 All data subject to changes without notice

REF.	DATE	REVISION:
*	*	*



CLIENT:
 *

JOB:
 4, The Birches, East Horsley,
 Leatherhead, Surrey KT24 6QY

TITLE:
 Existing Floor Plans

SCALE: 1:50	DATE: March 2024	DRAWN: JI
SHEET: A1	CHECKED: OT	

DRAWING NUMBER: 01	REV. *
------------------------------	------------------

CAD FILE: L:\10000