




 


EXISTING FRONT ELEVATION

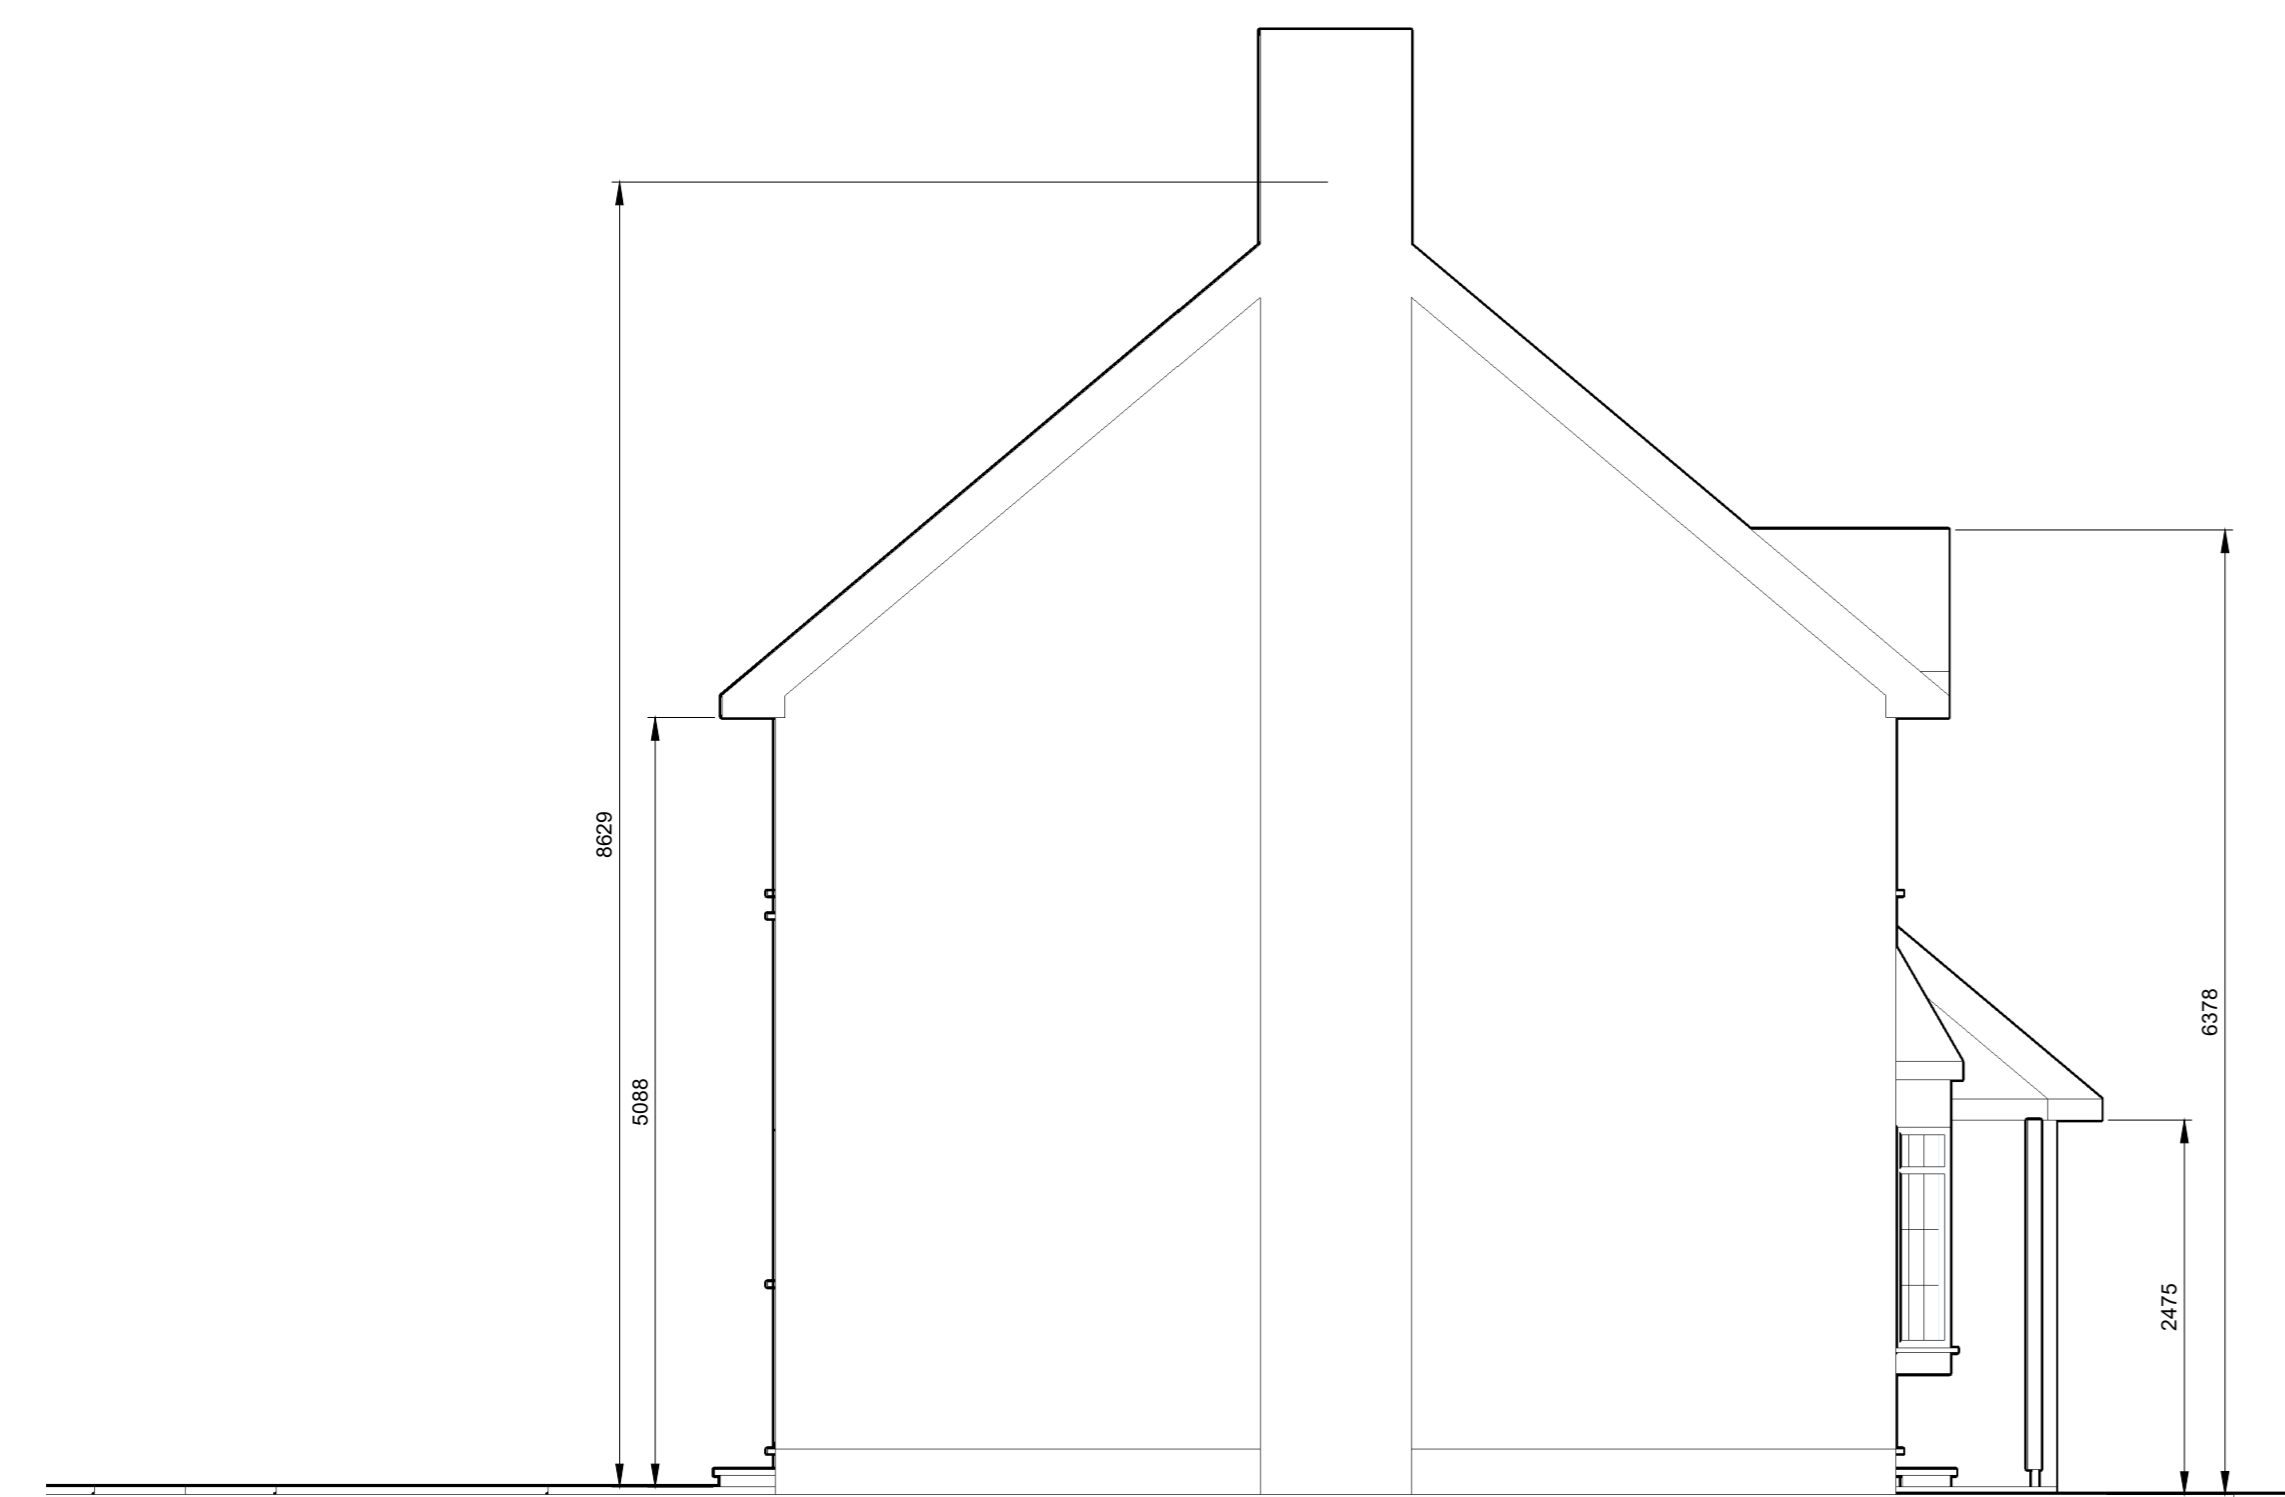

EXISTING REAR ELEVATION

 

EXISTING LEFT ELEVATION

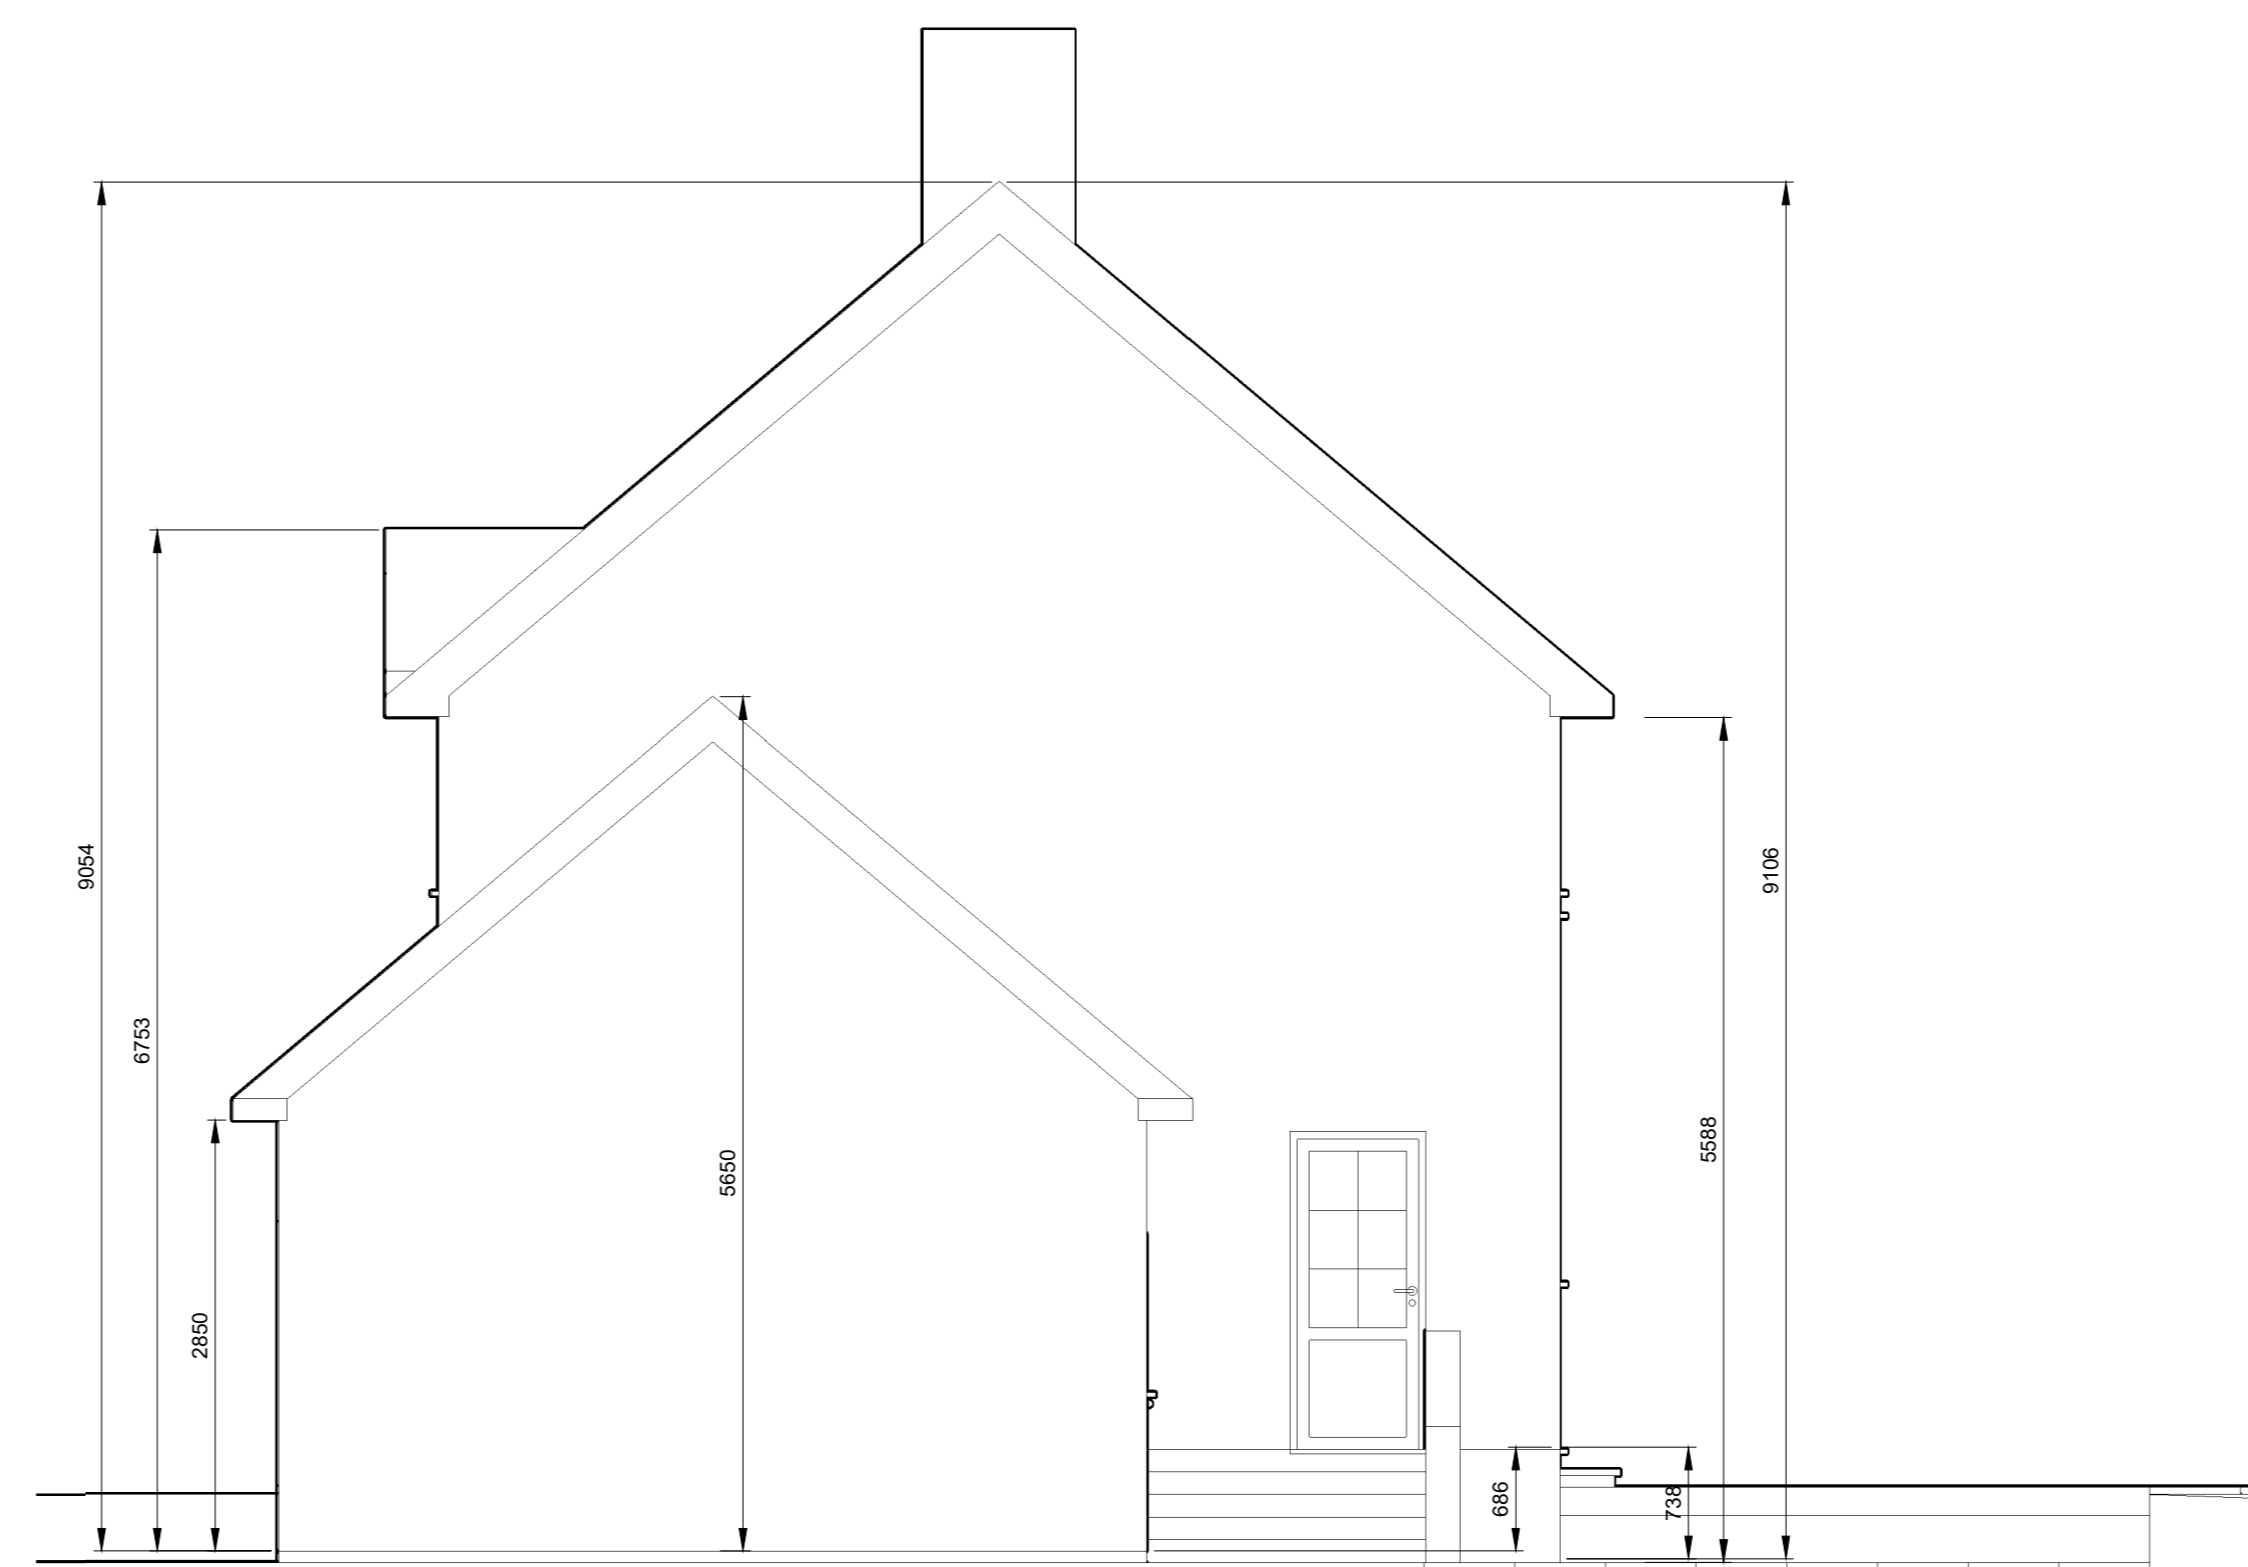

EXISTING RIGHT ELEVATION



Notes:

All dimensions to be checked on site
Where a discrepancy occurs between specification and drawings the contract administrator must be notified
All data subject to changes without notice

REF:	DATE:	REVISION:
*	*	*



CLIENT:

*

JOB:

4, The Birches, East Horsley,
Leatherhead, Surrey KT24 6QY

TITLE:

Existing Elevations

SCALE: 1:50	DATE: March 2024	DRAWN: JI
SHEET: A0	CHECKED: OT	

DRAWING NUMBER: 02	REV. *
------------------------------	------------------

CAD FILE: L:\10000