




 


PROPOSED FRONT ELEVATION

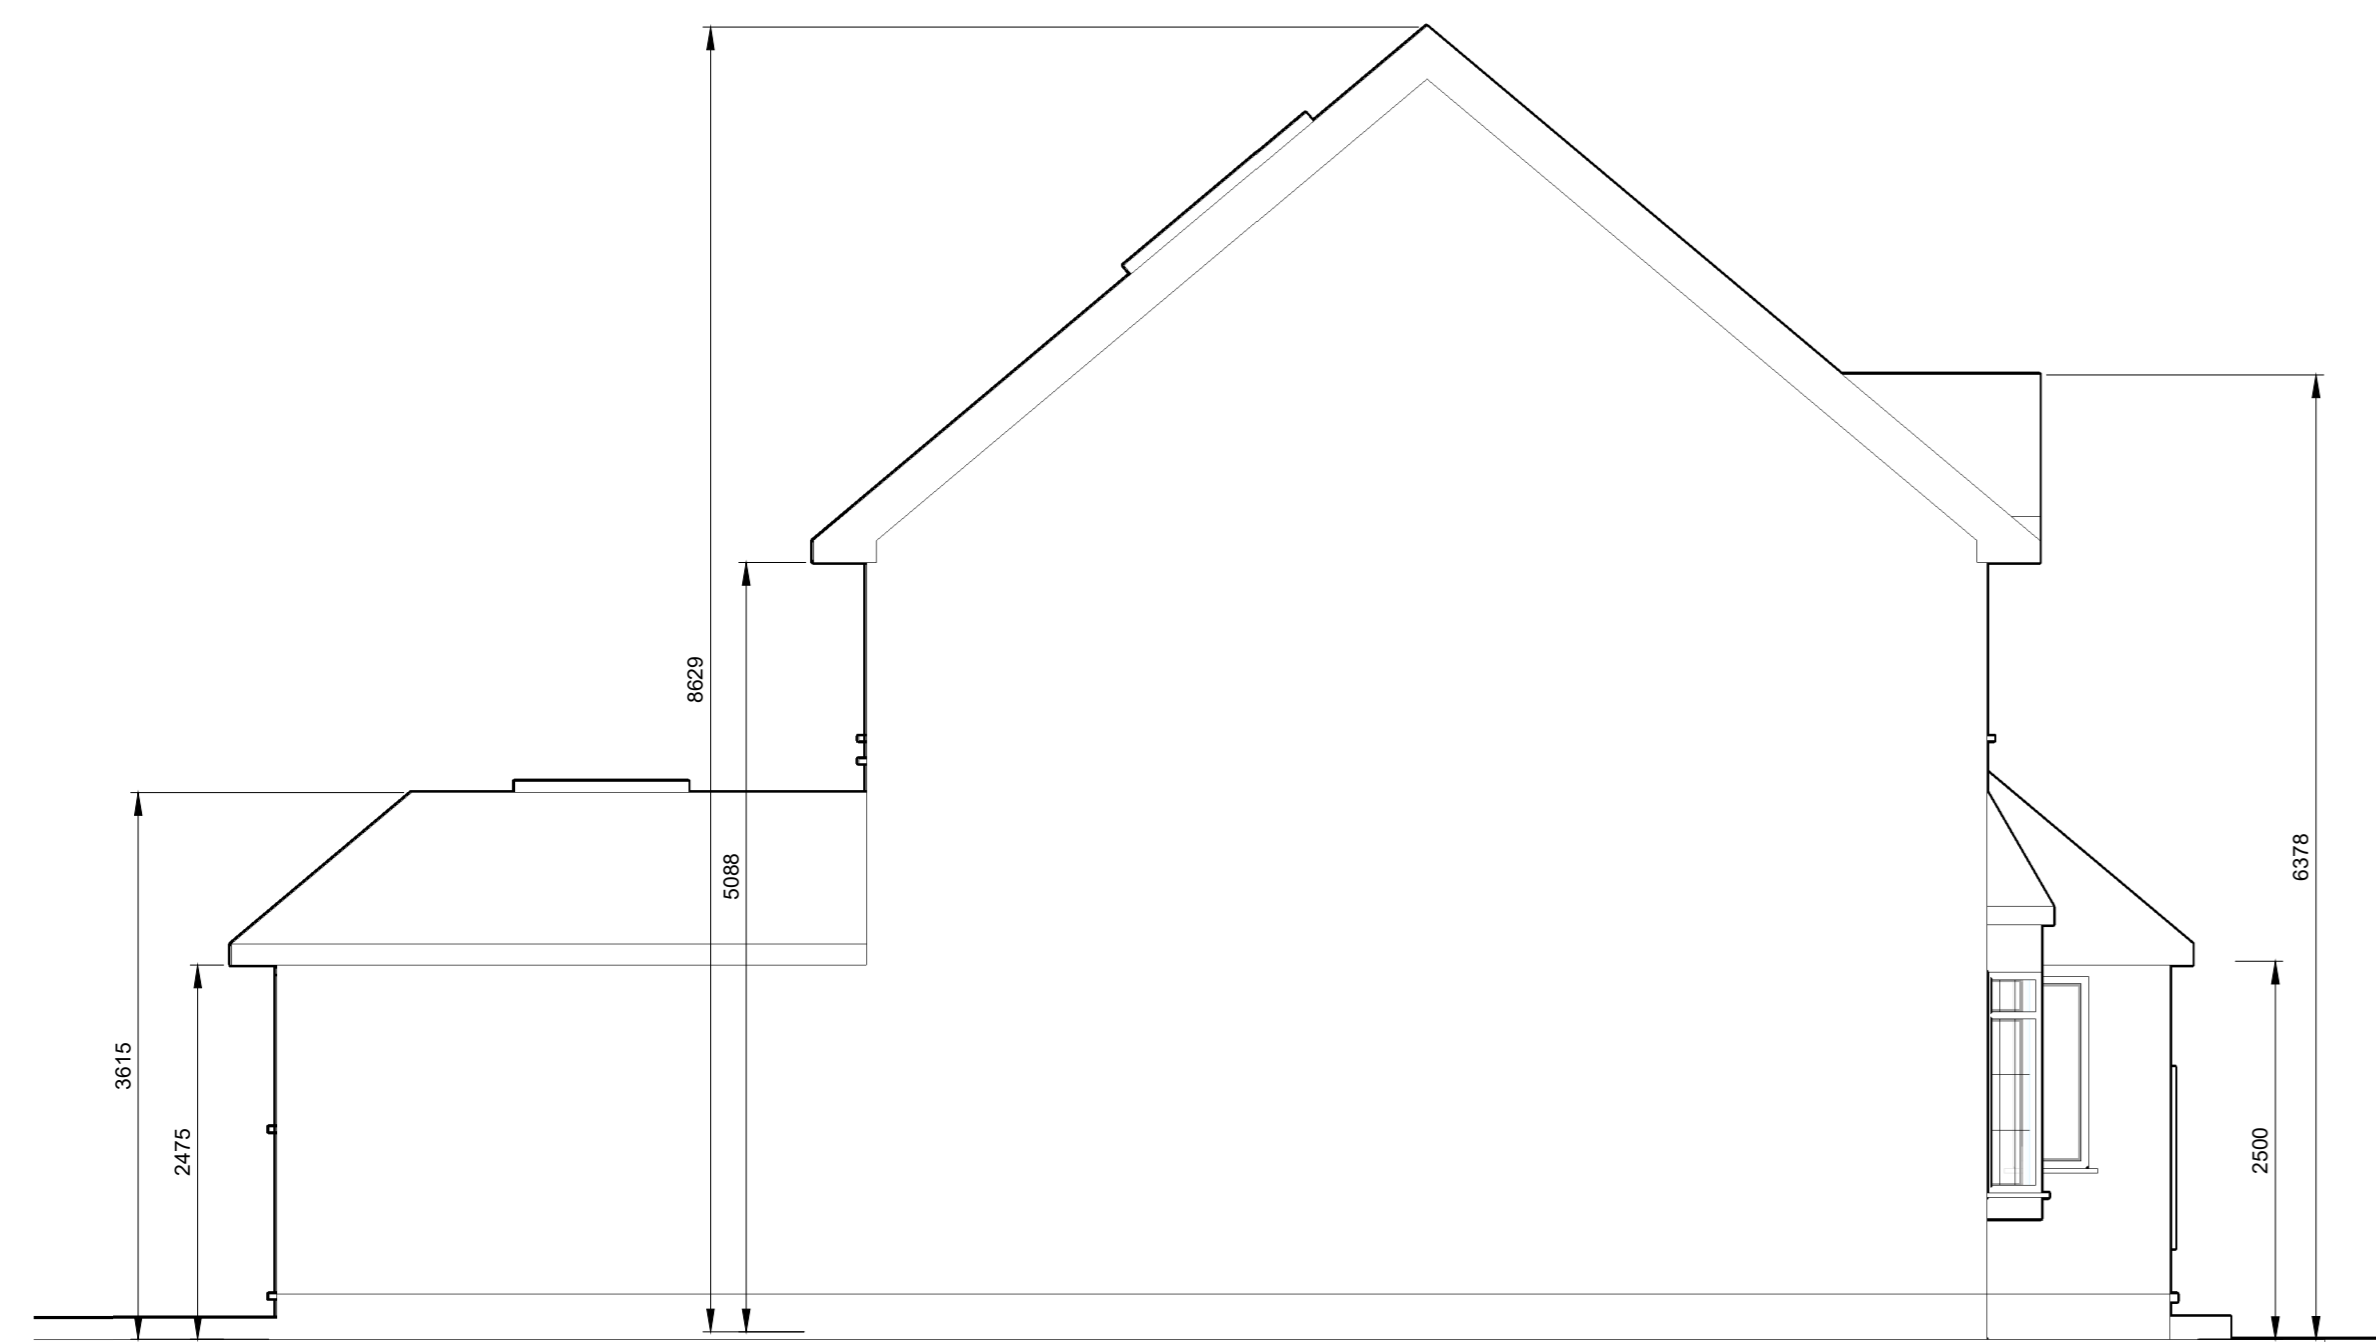

PROPOSED REAR ELEVATION

 

PROPOSED LEFT ELEVATION

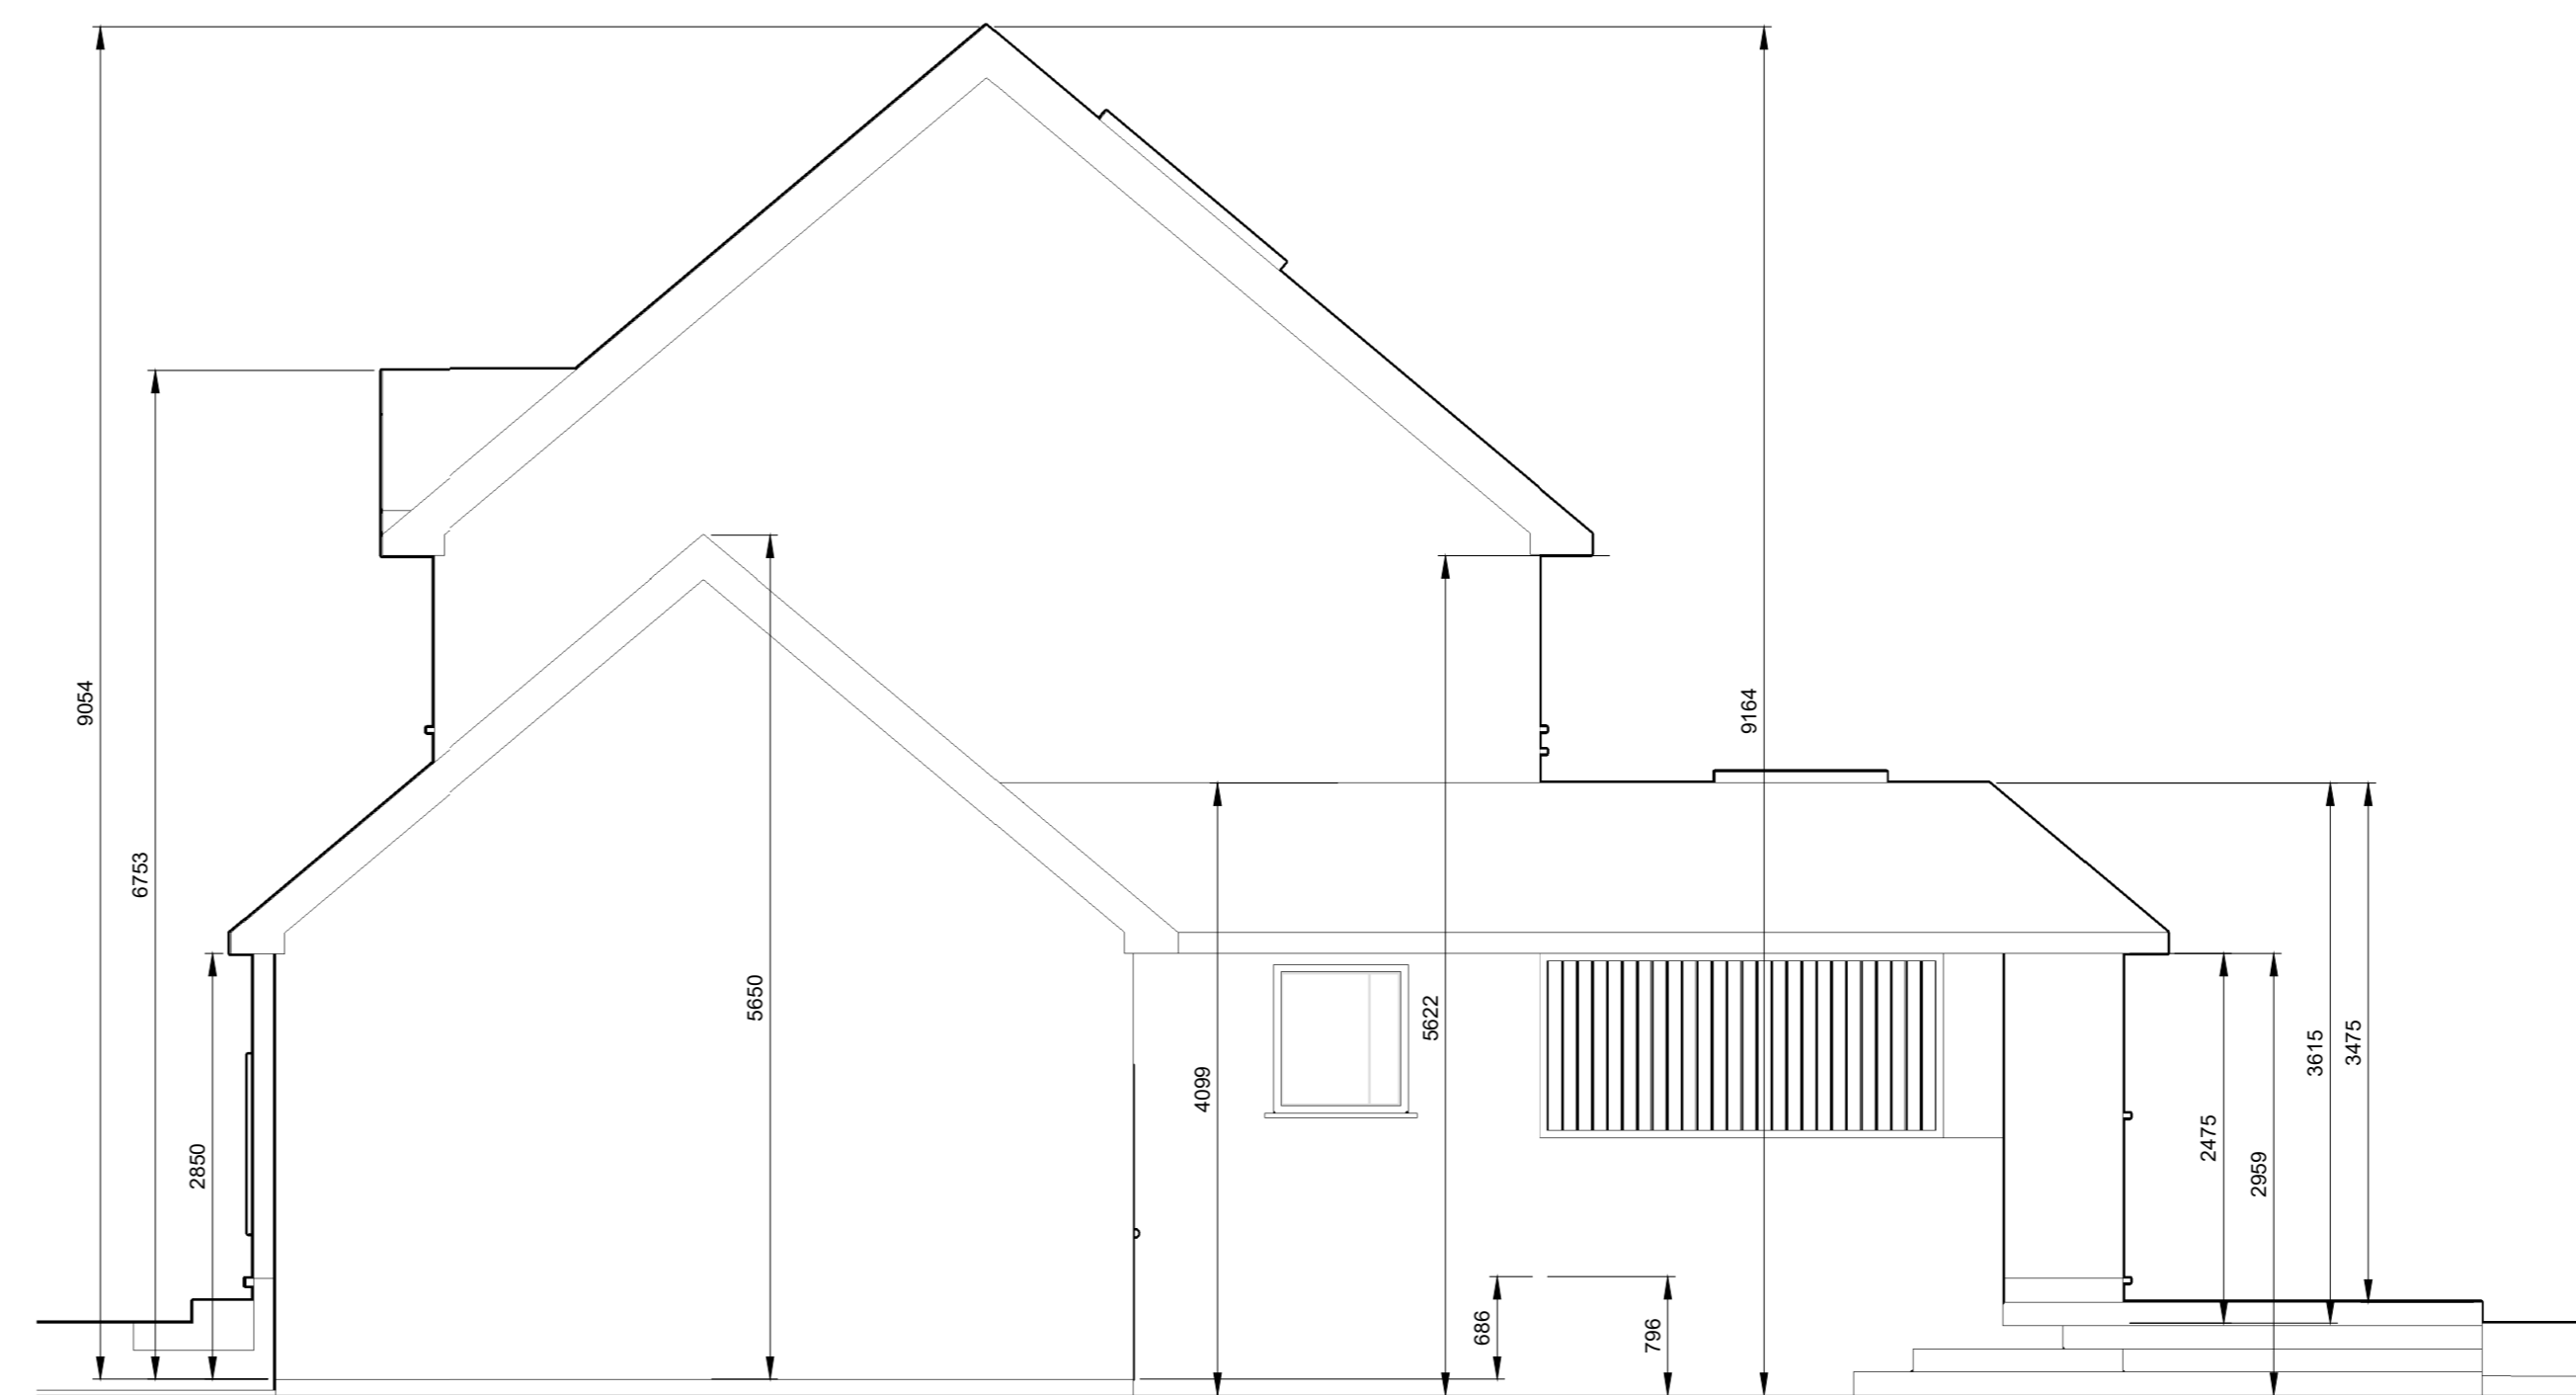

PROPOSED RIGHT ELEVATION



Notes:

All dimensions to be checked on site
Where a discrepancy occurs between specification and drawings the contract administrator must be notified
All data subject to changes without notice

REF:	DATE:	REVISION:
A	15/03/24	Roof line extended over external kitchen area at rear, new porch added to the front and rear roof lights added.
B	19/03/24	Alternative porch option.



CLIENT:
*

JOB:
**4, The Birches, East Horsley,
Leatherhead, Surrey KT24 6QY**

TITLE:
Proposed Elevations

SCALE: 1:50	DATE: March 2024	DRAWN: JI
SHEET: A0	CHECKED: OT	

DRAWING NUMBER: 06	REV. B
------------------------------	------------------

CAD FILE: L:\10000