


THIS PLAN AND DESIGN IS TO BE USED SOLELY IN CONNECTION WITH THE PROJECT AS DESCRIBED. THE DRAWING AND DESIGN IS THE COPYRIGHT OF YPL UK LIMITED T/A YOUR PLANS UK, AND MUST NOT BE RE-ISSUED, LOANED OR COPIED WITHOUT WRITTEN CONSENT OF YPL UK LIMITED T/A YOUR PLANS UK.

THE PLAN IS TO BE READ IN CONJUNCTION WITH ALL OTHER THIRD PARTY INFORMATION RELEVANT TO THE PROJECT. ANY APPARENT DISCREPANCY IS TO BE BROUGHT TO THE ATTENTION OF YPL UK LIMITED T/A YOUR PLANS UK AND/OR ANY THIRD-PARTIES OR SPECIALISTS ASSOCIATED. DO NOT SCALE FROM THIS DRAWING.

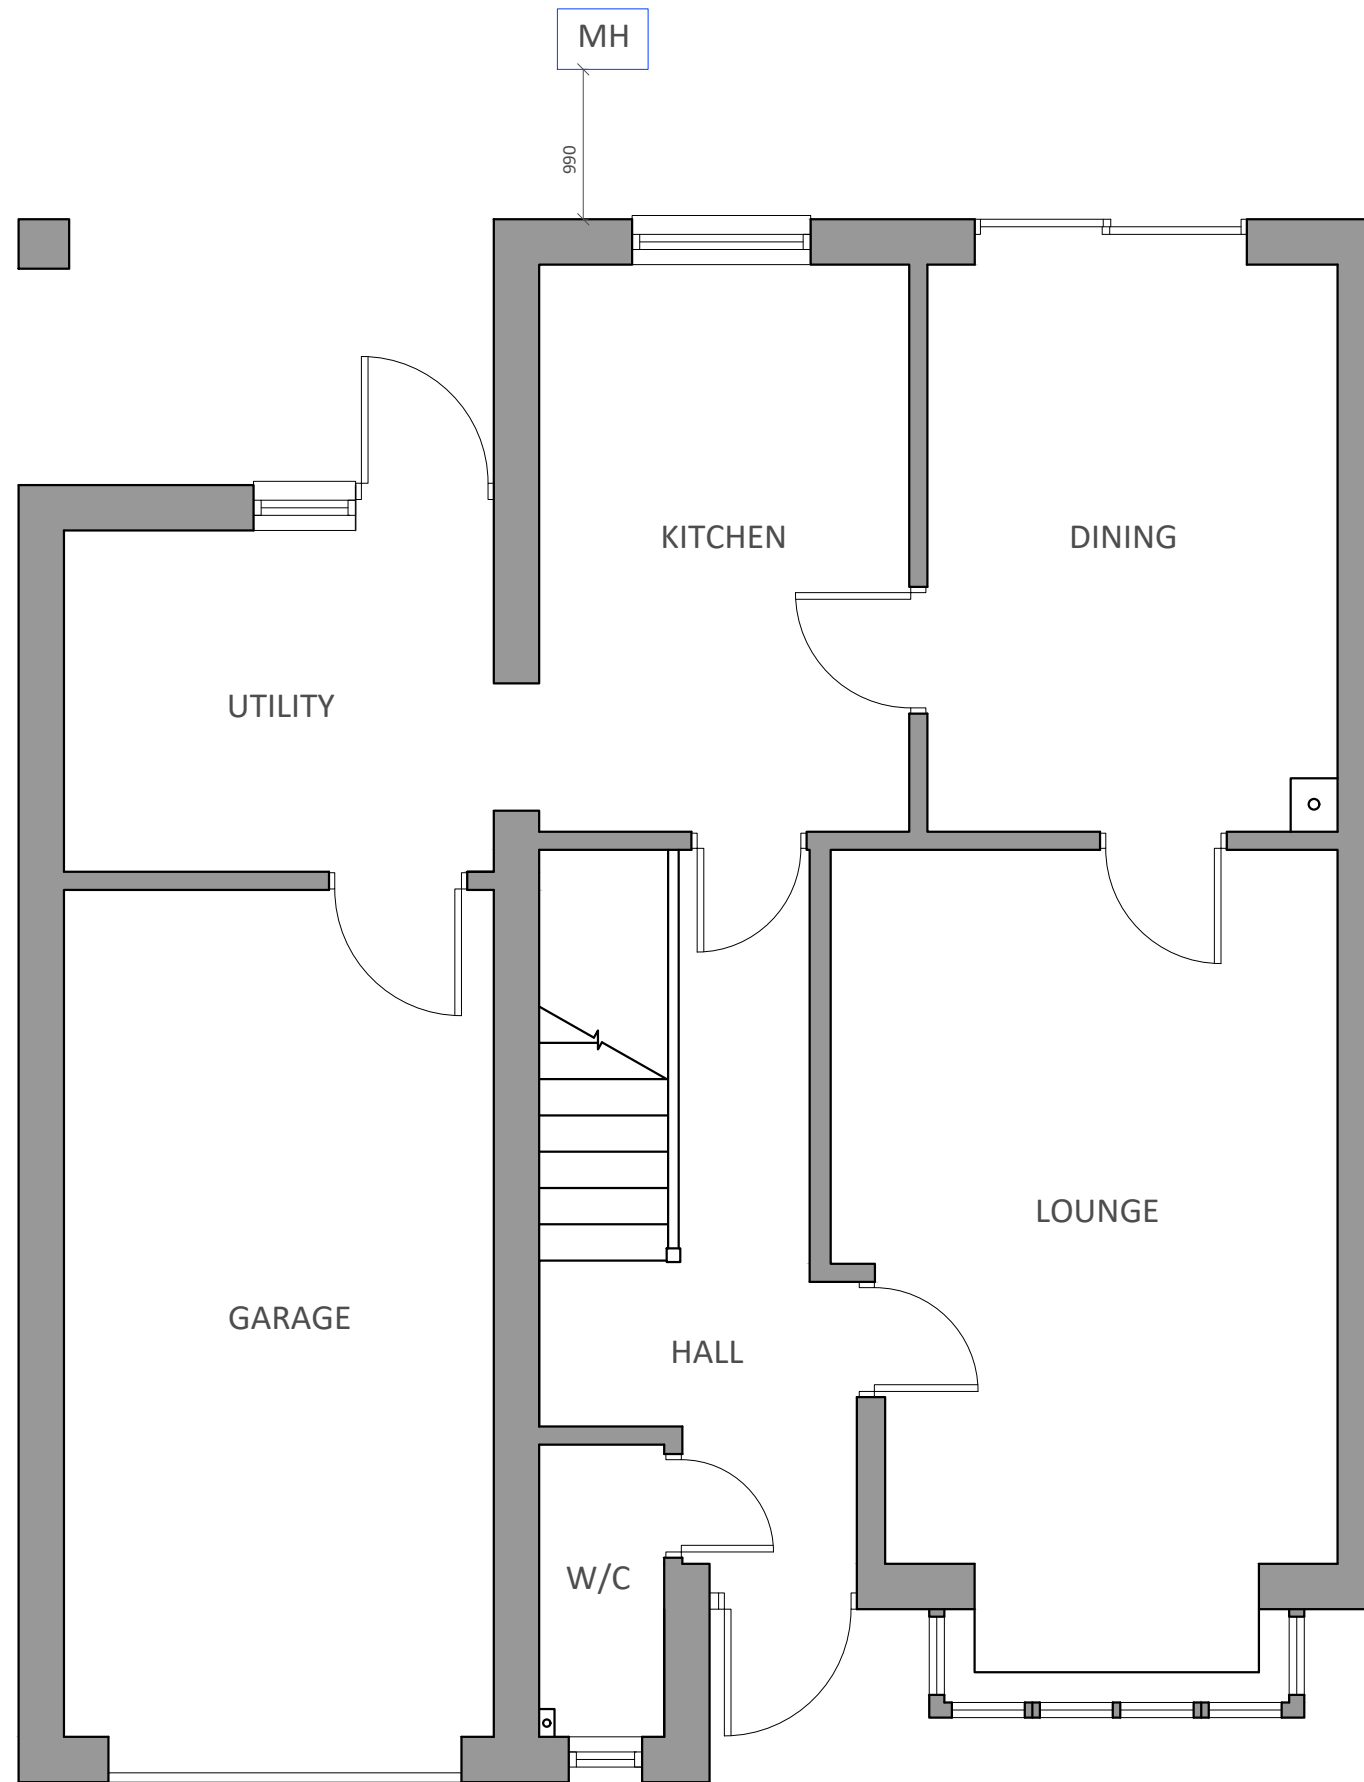

GROUND FLOOR PLAN

## FOR PLANNING

Location

36 SWEET MEAD,  
SAFFRON WALDEN

Title

EXISTING PLANS

Scale	Drawn	Checked	Date
1:50 @ A3	SJB	HE	APRIL 24
Drawing Number			Revision
1847_YPUK_P003			P1



**YOURPLANS**  
*Planning design specialists*