
SIDE ELEVATION

REAR ELEVATION

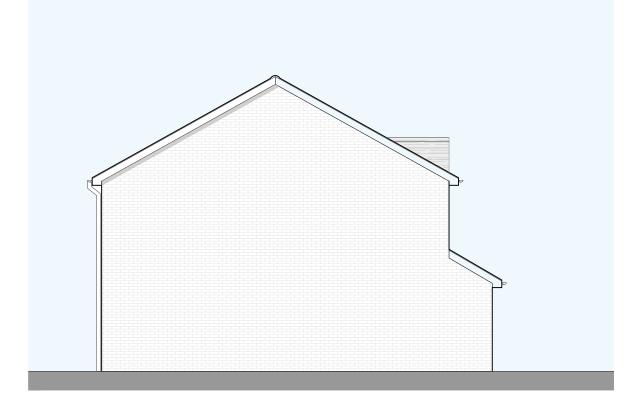

FRONT ELEVATION









THIS PLAN AND DESIGN IS TO BE USED SOLELY IN CONNECTION WITH THE PROJECT AS DESCRIBED. THE DRAWING AND DESIGN IS THE COPYRIGHT OF YPL UK LIMITED T/A YOUR PLANS UK, AND MUST NOT BE RE-ISSUED, LOANED OR COPIED WITHOUT WRITTEN CONSENT OF YPL UK LIMITED T/A YOUR PLANS UK.

THE PLAN IS TO BE READ IN CONJUNCTION WITH ALL OTHER THIRD PARTY INFORMATION RELEVANT TO THE PROJECT. ANY APPARENT DISCREPANCY IS TO BE BROUGHT TO THE ATTENTION OF YPL UK LIMITED T/A YOUR PLANS UK AND/OR ANY THIRD-PARTIES OR SPECIALIST ASSOCIATED. DO NOT SCALE FROM THIS DRAWING.

FOR PLANNING

Location

36 SWEET MEAD, SAFFRON WALDEN

Title

PROPOSED ELEVATIONS

| Scale 1:100 @ A3 | | Drawn SJB | | | ate PRIL 24 | |
|----------------------------------|---|--------------|---|----|----------------|--|
| Drawing Number 1847_YPUK_P006 | | | | Re | Revision P1 | |
| 0 | 1 | 2 | 3 | 4 | <u>5</u> m | |
| 1:100 |) | | | | | |



Website : Yourplansuk.com | Phone : 01438 587300 | Email : info@yourplansuk.com © 2022 YOUR PLANS UK (YPL UK LIMITED). ALL RIGHTS RESERVED.

DOUBLE GLAZED uPVC BI-FOLDS TO BE INSTALLED. VERTICAL BRICK HEADERS.

DOUBLE GLAZED WINDOW TO BE INSTALLED.

EXTERNAL BRICK INFILL TO MATCH EXISTING HOUSE.