


To Slow

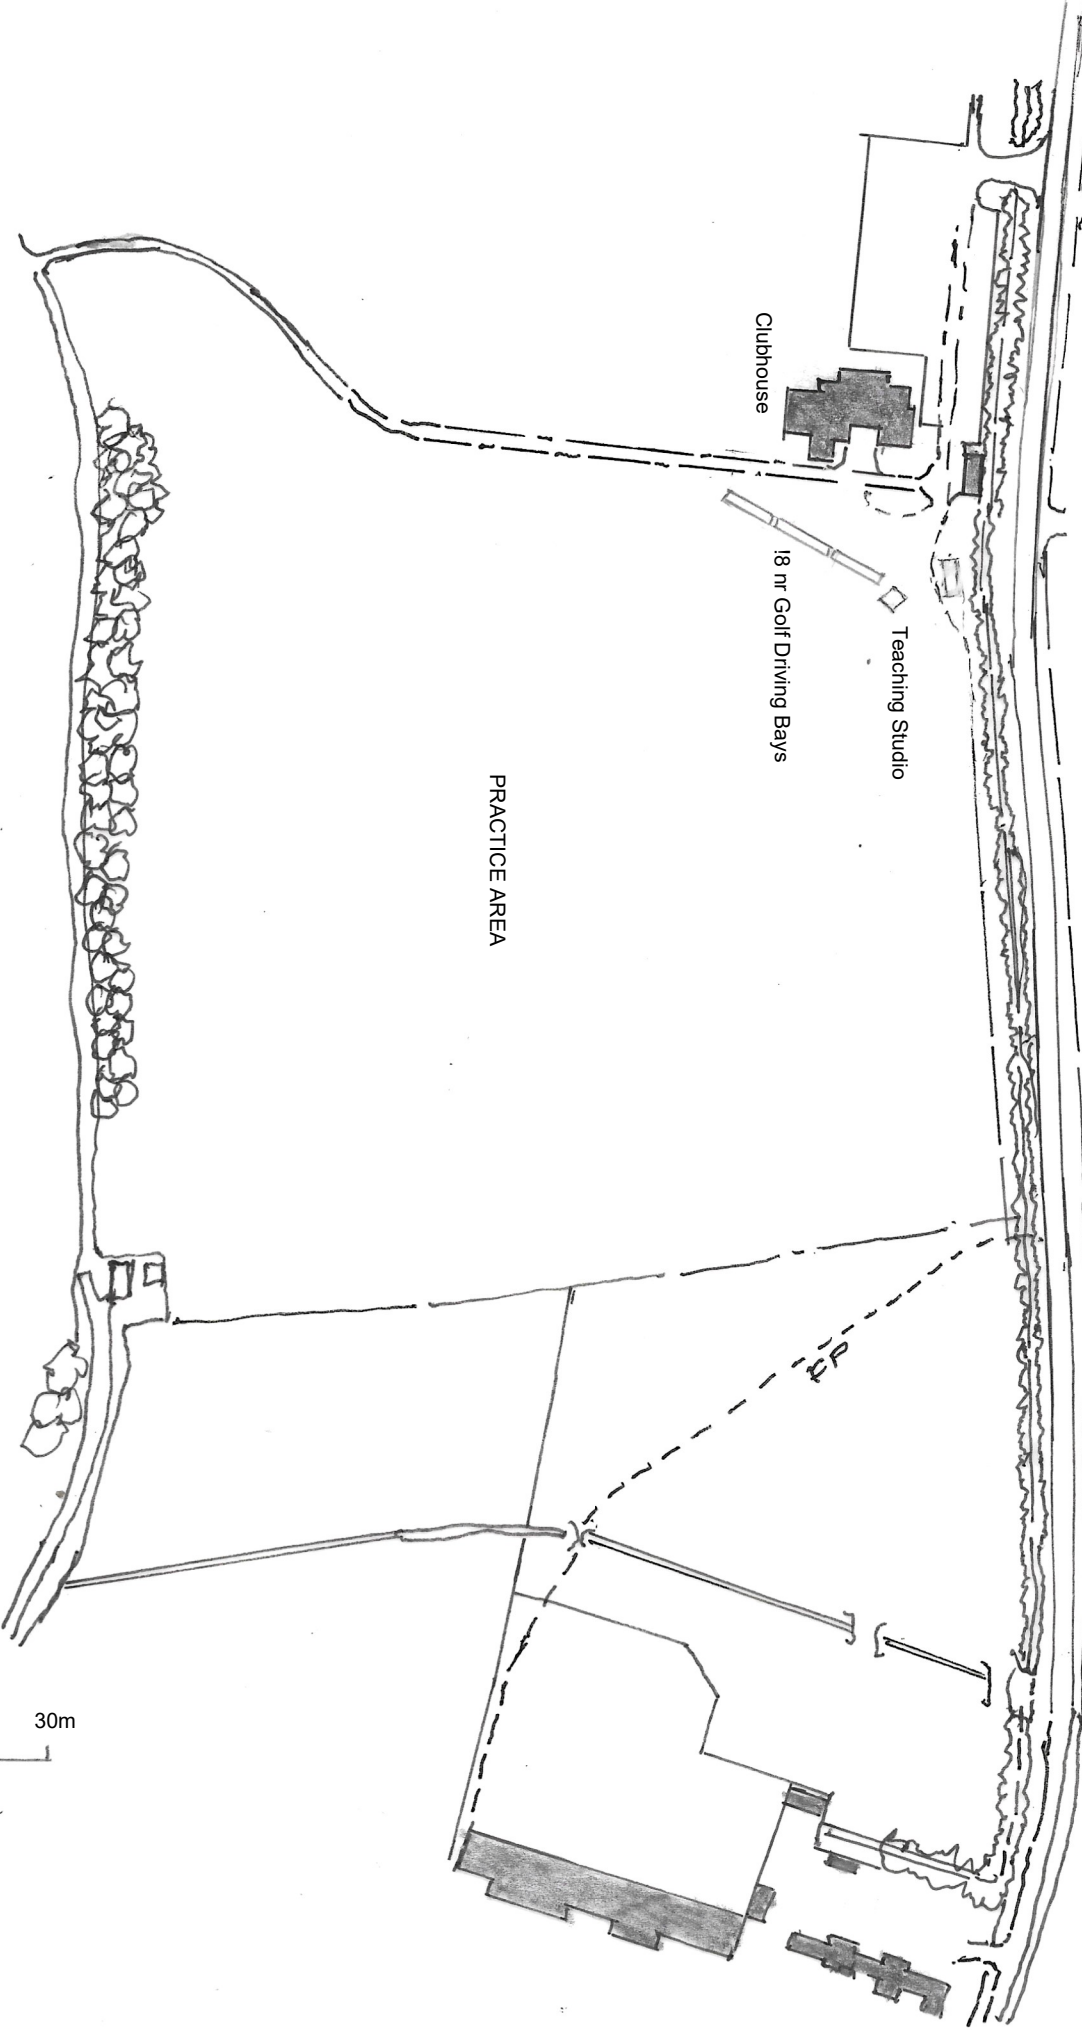


Clubhouse

18 nr Golf Driving Bays

Teaching Studio

PRACTICE AREA

EP

 

WYCHWOOD GOLF CLUB, LYNHAM, OX7 6QQ
Existing Site plan of Driving Range/Practice Area .Scale 1:2500 (A3) Ref.06.17
Newleys Design 07498364137 . newleys1@gmail.com