



FRONT (SW) ELEVATION

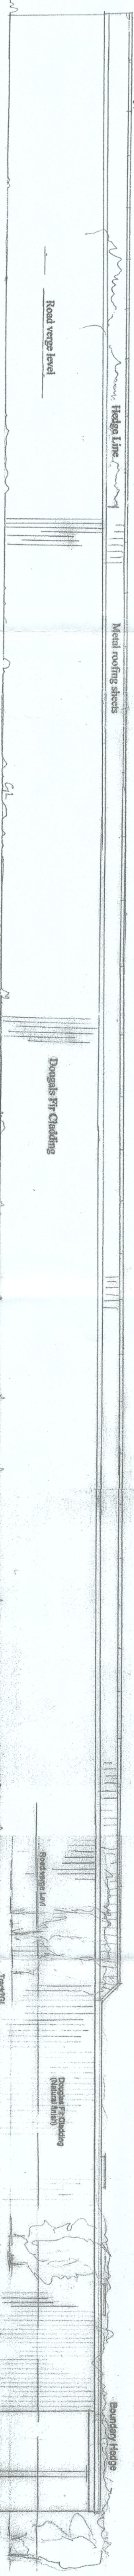

REAR (NE) ELEVATION

 

PROPOSED FLOOR PLAN



WYCHWOOD GOLF CLUB, LYNHAM, OX7 6QQ  
 Proposed Floor Plan & Elevations Teaching - Scale 1:100 (A3) Ref:06.23  
 Newleys Design 07498364137 . newleys1@gmail.com