

Golf Course (18th Hole)


CAR PARKING

Clubhouse

Teaching Studios

20 Existing Golf Driving Bays

PRACTICE AREA

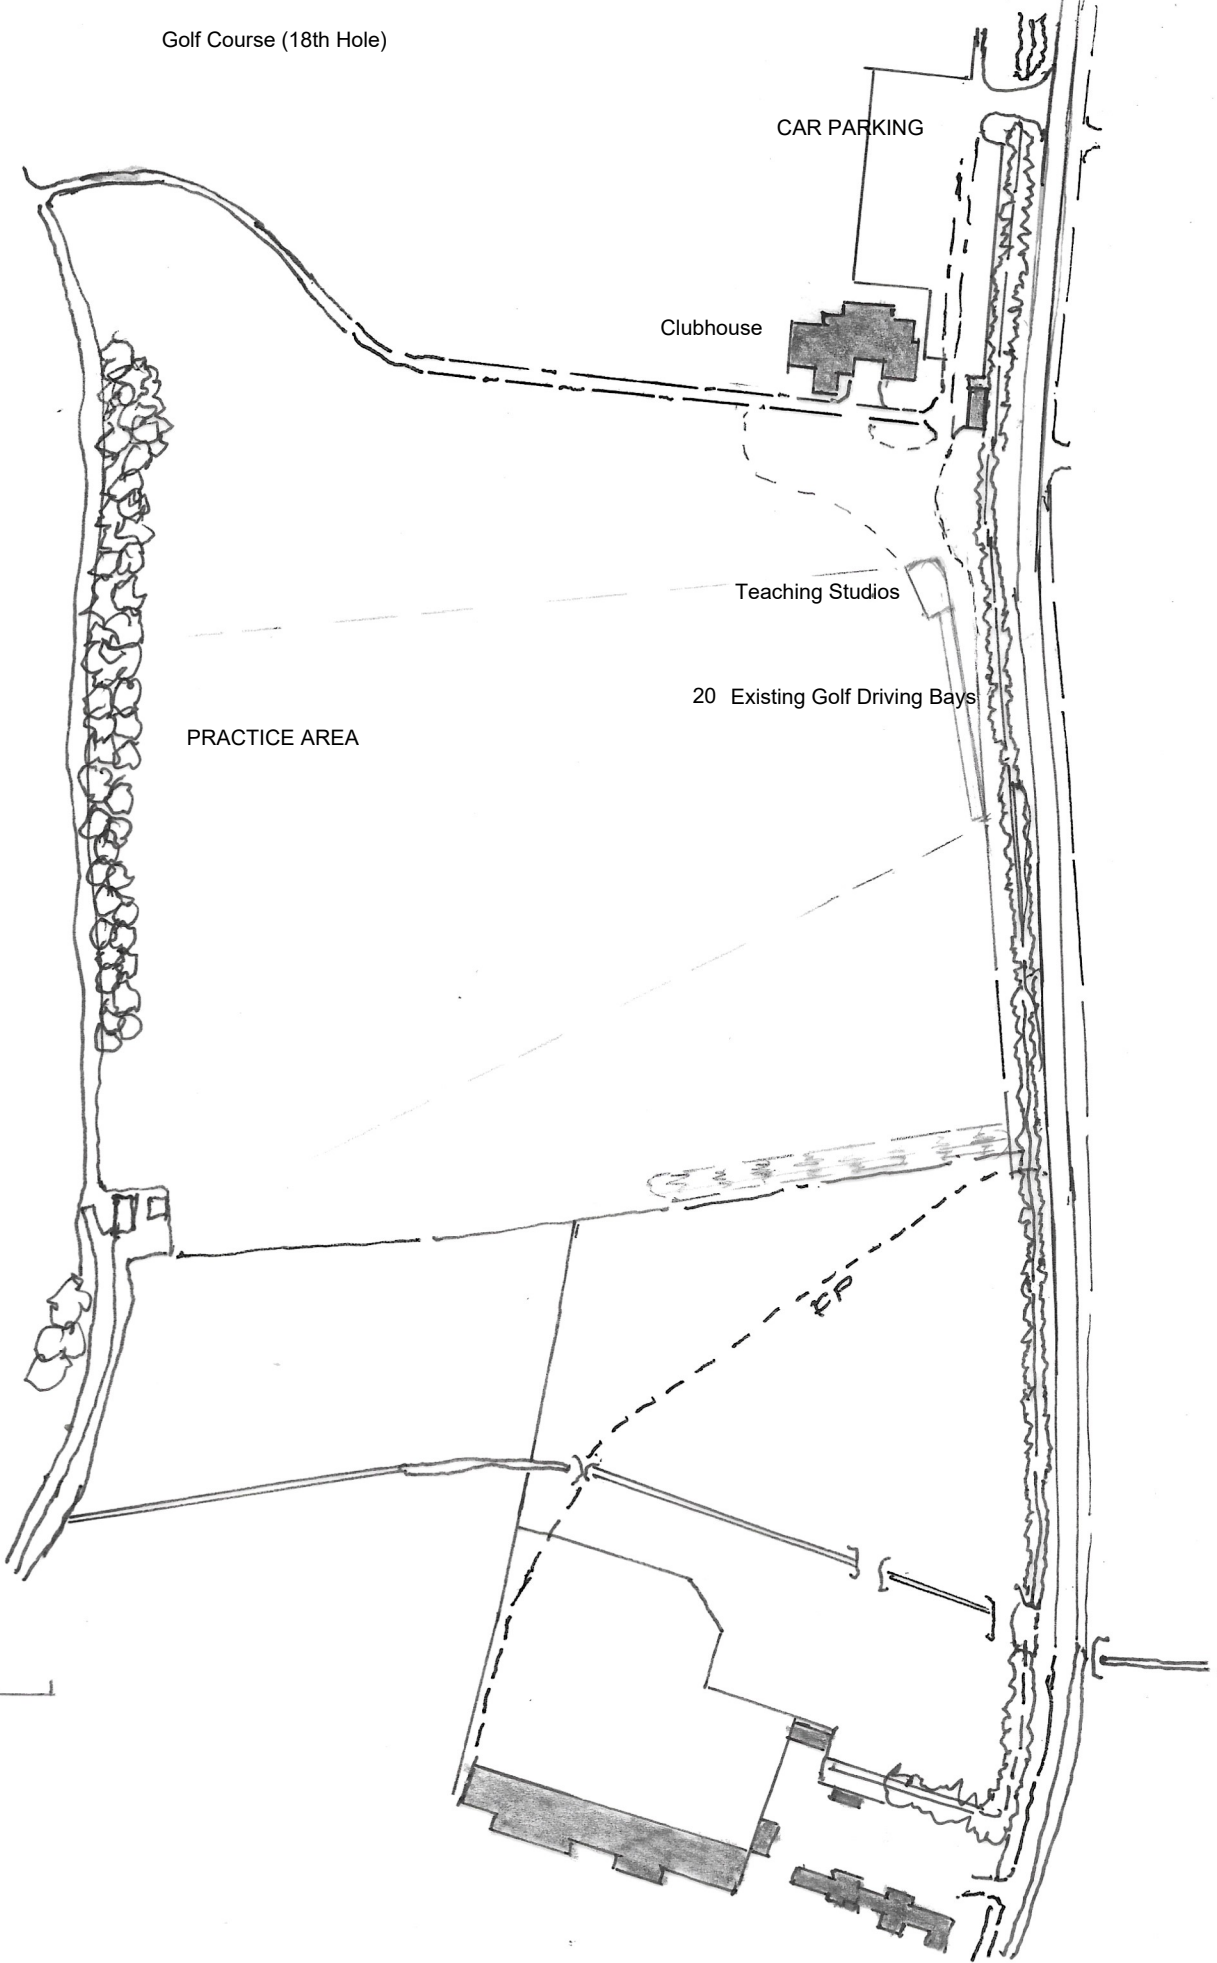

WYCHWOOD GOLF CLUB, LYNHAM, OX7 6QQ

Proposed Site plan of Driving Range/Practice Area .Scale 1:2500 (A3) Ref.06.16

Newleys Design 07498364137 . newleys1@gmail.com