
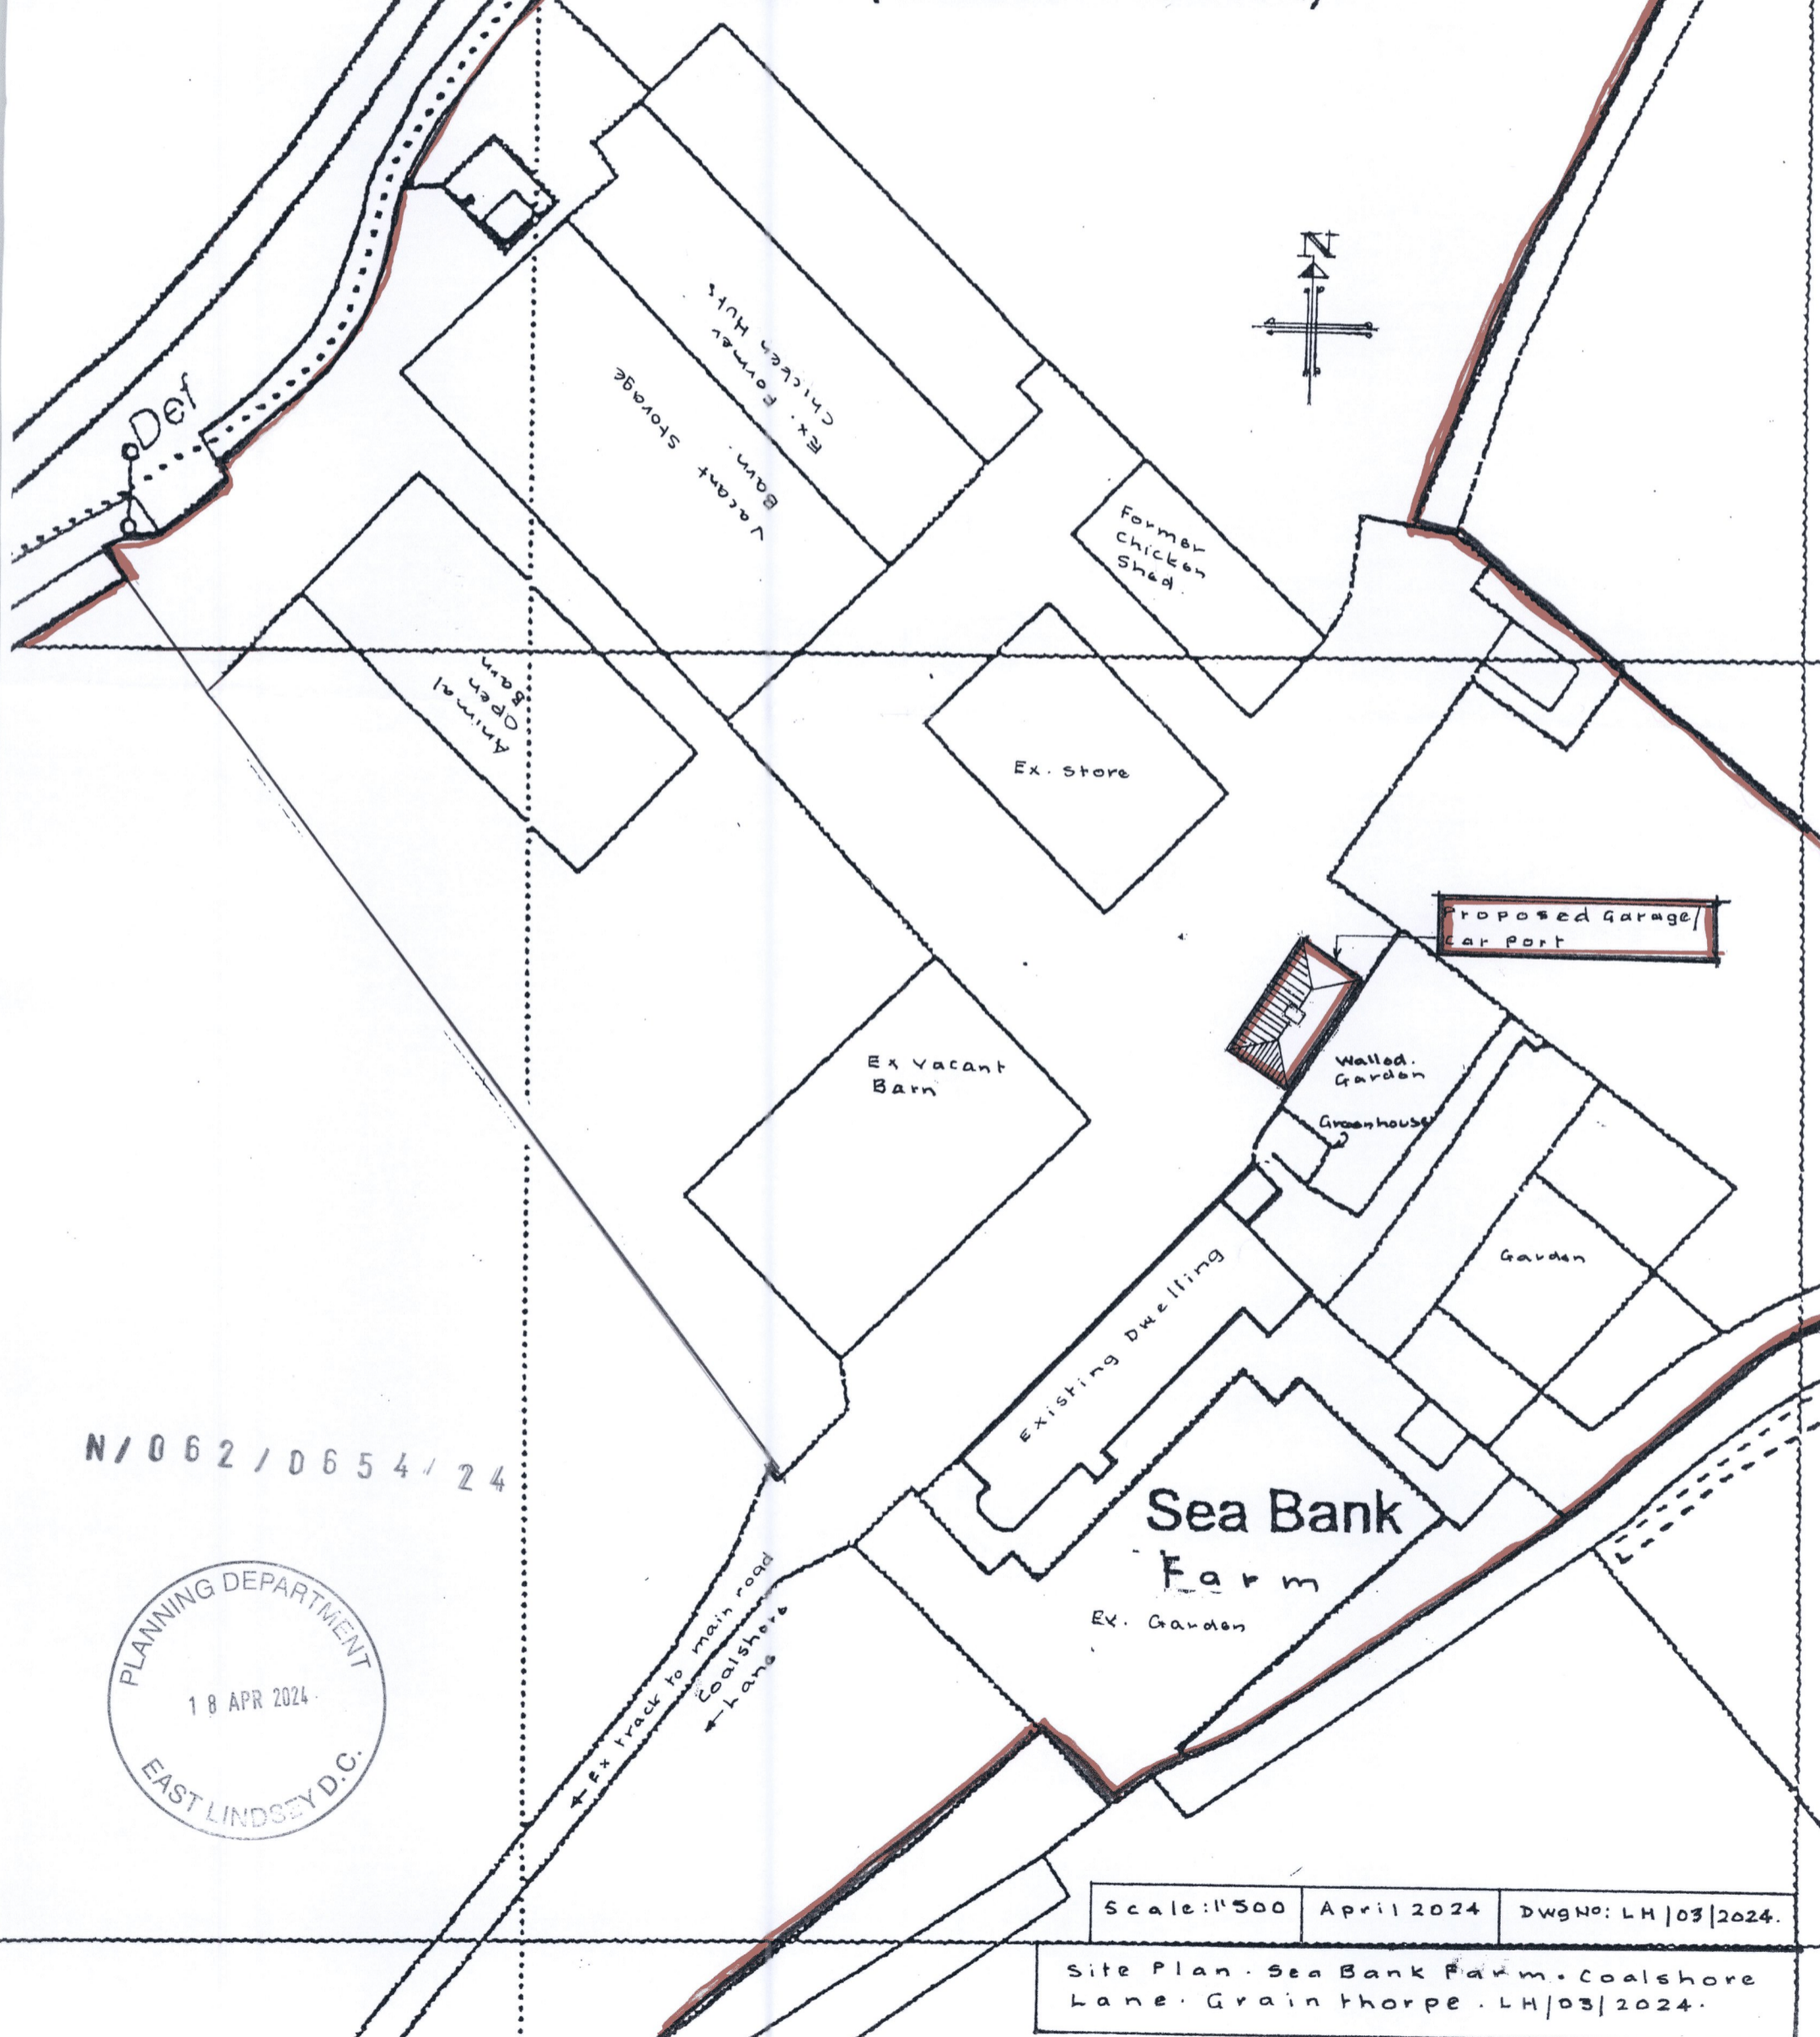


North Drain

Mast (telecommunication)

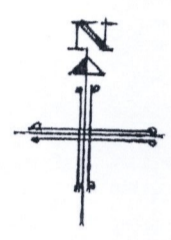

Def

Ex. Former Huts  
Barn  
Vacant Storage

Former Chicken Shed

Ex. Store

Animal Open Barn

Ex Vacant Barn

Proposed Garage/Car Port

Walled Garden

Greenhouse

Garden

Existing Dwelling

Sea Bank Farm

Ex. Garden

Ex track to main road  
Coalshere Lane

N/062/0654/24



Scale: 1:500 April 2024 Dwg No: LH/03/2024.

Site Plan - Sea Bank Farm - Coalshere Lane - Grainthorpe - LH/03/2024.