



North Elevation | E-01

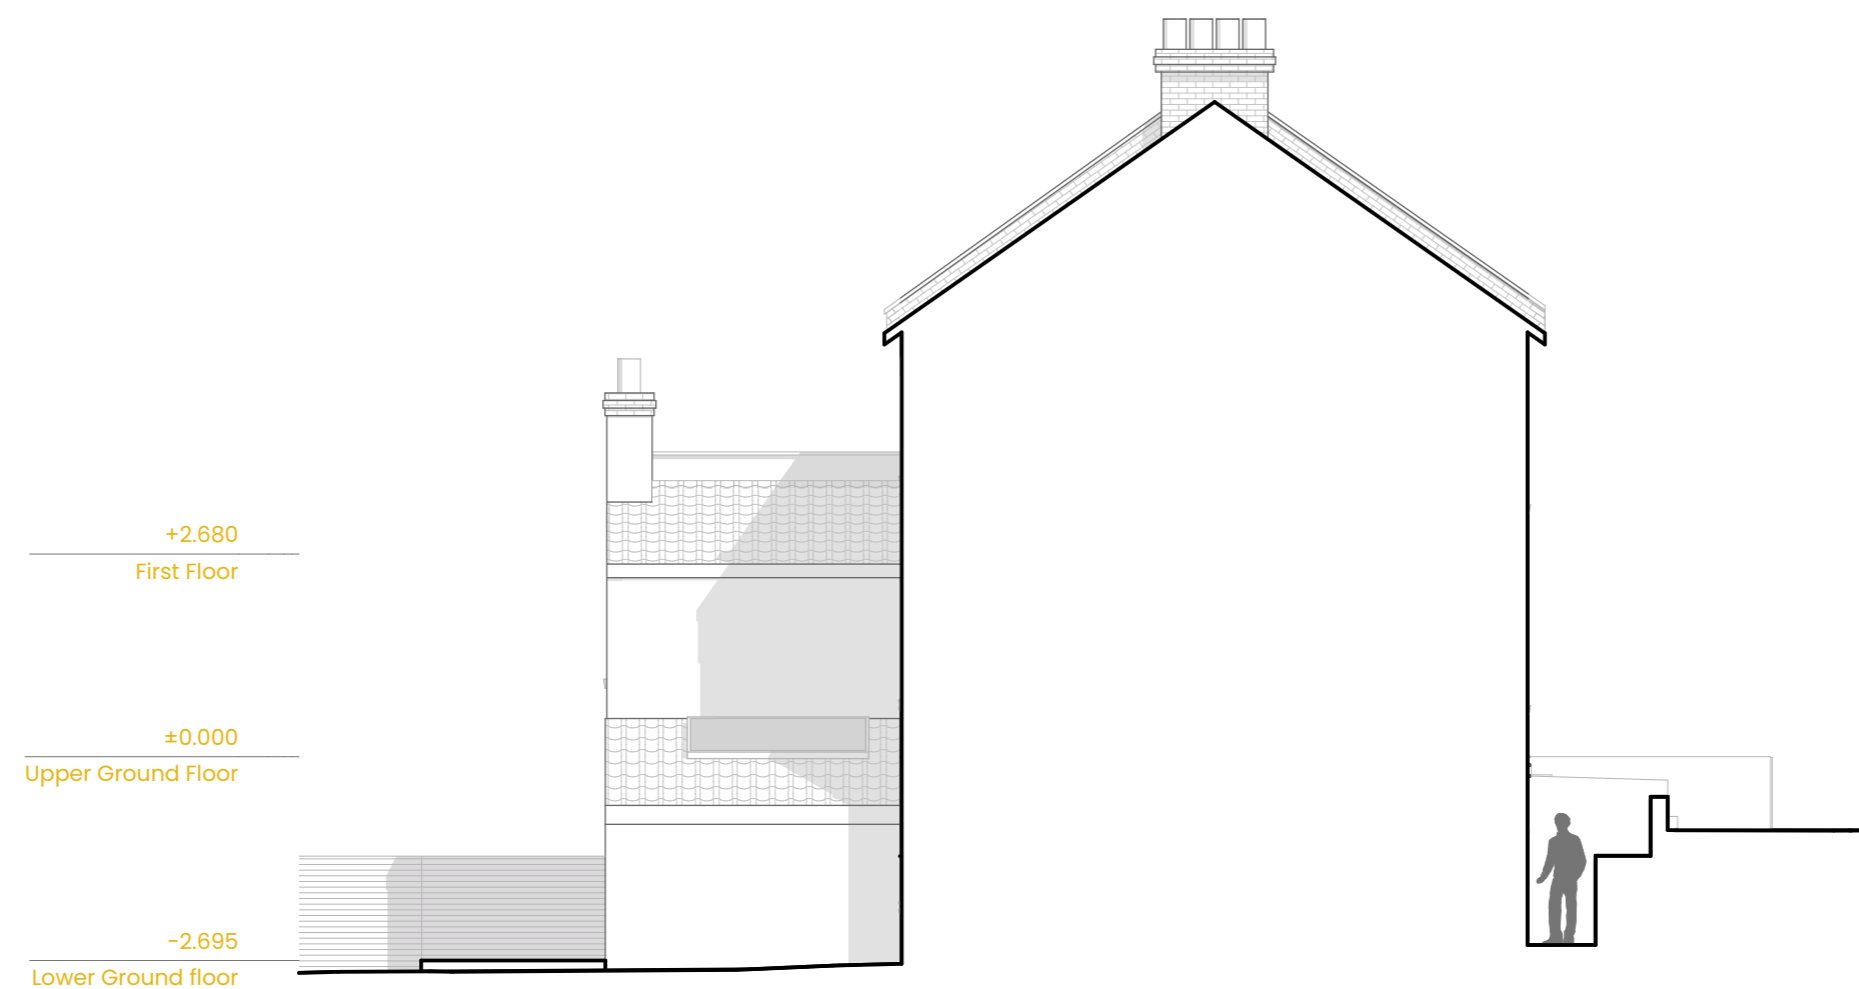

East Elevation | E-02

 

This drawing is copyright to marraum.
Do not scale, for construction purposes. All dimensions are to be checked on site and any discrepancy, error or omission is to be reported to the architect. This drawing shall be read in conjunction with all relevant architect's and engineer's drawings and specifications.

Rev	Description	Date
01	Initial issue	19/04/2024

Purpose of Issue
Planning

Client name
Sophie Joyce

Drawing name
GA proposed elevations

Site address
44 Hambrook Lane Stoke Gifford Bristol BS34 8QD

Scale
1:100 @ A3

Drawing reference (PRJ-ORIG-TYPE-ROLE-NAME-REV)
0537-MRM-DR-A-3241-01



01326 617007
marraum.co.uk
info@marraum.co.uk

Marraum, Studio J
Jubilee Warehouse
Cornwall, TR10 8AE