


This drawing is copyright to marraum.  
 Do not scale, for construction purposes. All dimensions are to be checked on site and any discrepancy, error or omission is to be reported to the architect. This drawing shall be read in conjunction with all relevant architect's and engineer's drawings and specifications.

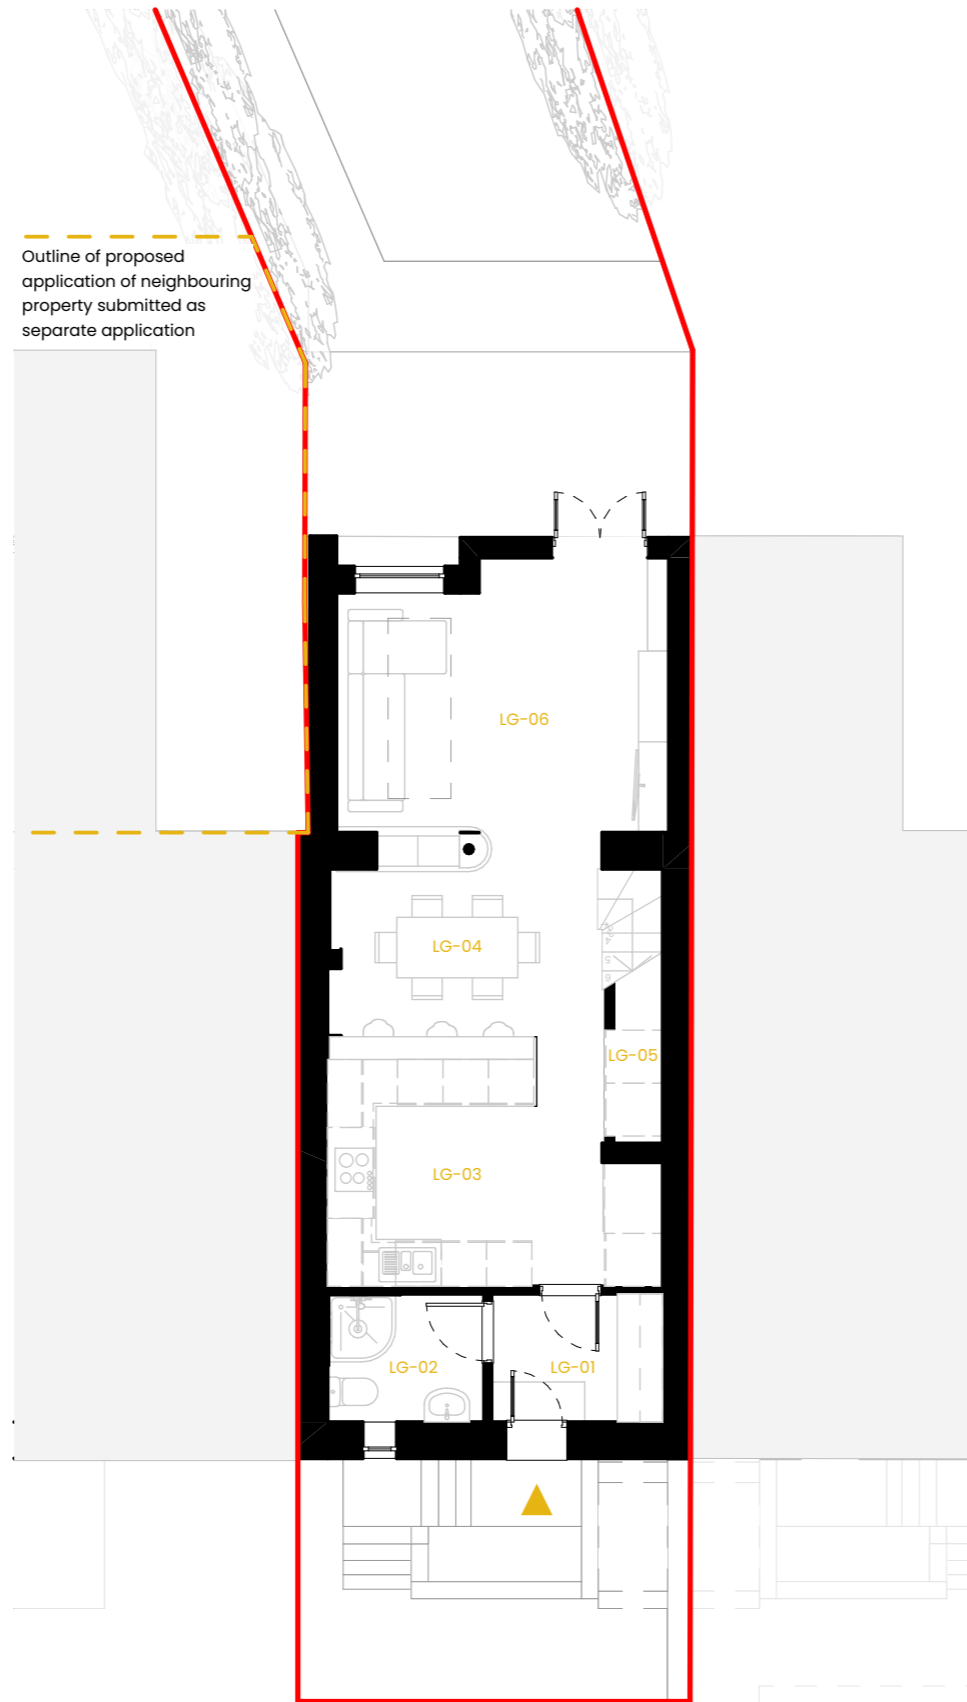

Outline of proposed application of neighbouring property submitted as separate application

Number	Room
LG-01	Hall
LG-02	Shower
LG-03	Kitchen
LG-04	Dining
LG-05	Storage
LG-06	Sitting



Rev	Description	Date
01	Initial issue	19/04/2024

**Purpose of Issue**

Planning

**Client name**

Sophie Joyce

**Drawing name**

GA proposed lower ground floor plan

**Site address**

44 Hambrook Lane Stoke Gifford Bristol BS34 8QD

**Scale**

1:100 @ A3



**Drawing reference** (PRJ-ORIG-TYPE-ROLE-NAME-REV)

0537-MRM-DR-A-3221-01



01326 617007  
 marraum.co.uk  
 info@marraum.co.uk

Marraum, Studio J  
 Jubilee Warehouse  
 Cornwall, TR10 8AE