





Proposed L.H. Side Elevation  
( scale 1:100@A3 )

Proposed Rear Elevation  
( scale 1:100@A3 )

Proposed R.H. Side Elevation  
( scale 1:100@A3 )

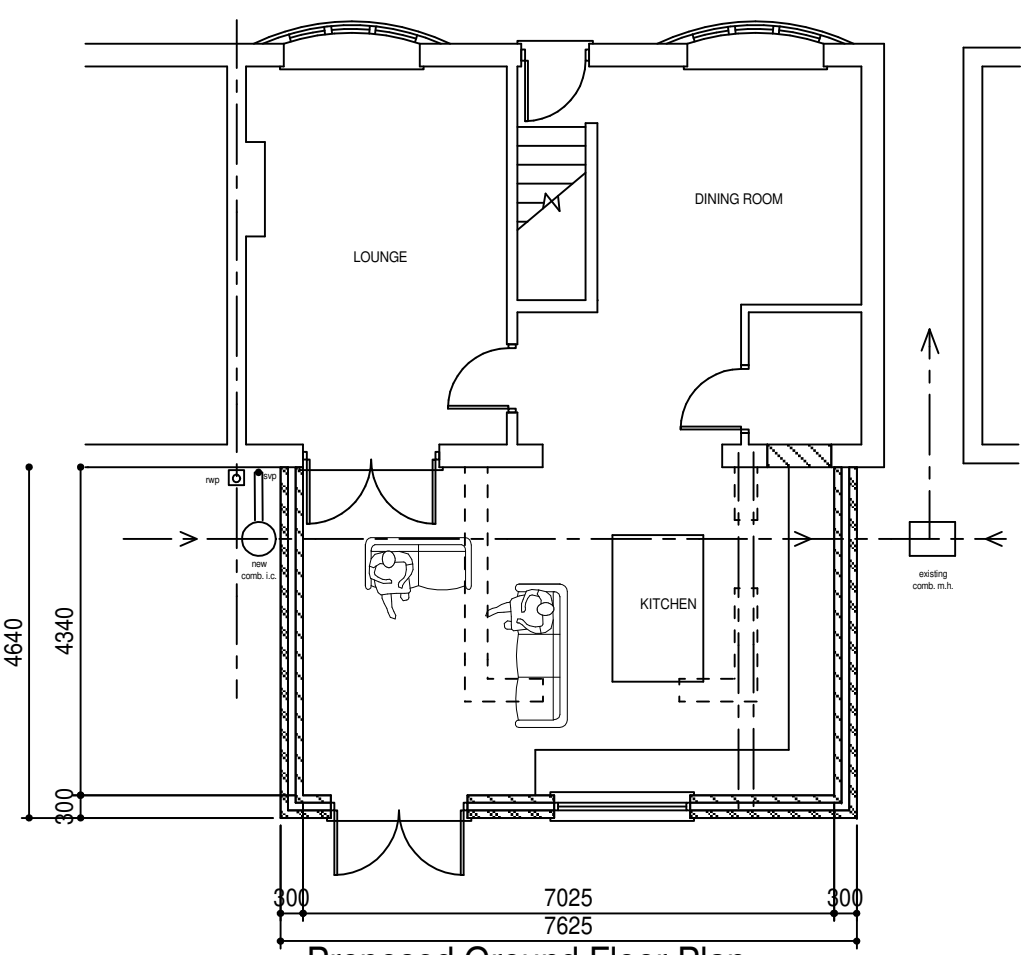

Proposed Ground Floor Plan  
( scale 1:100@A3 )

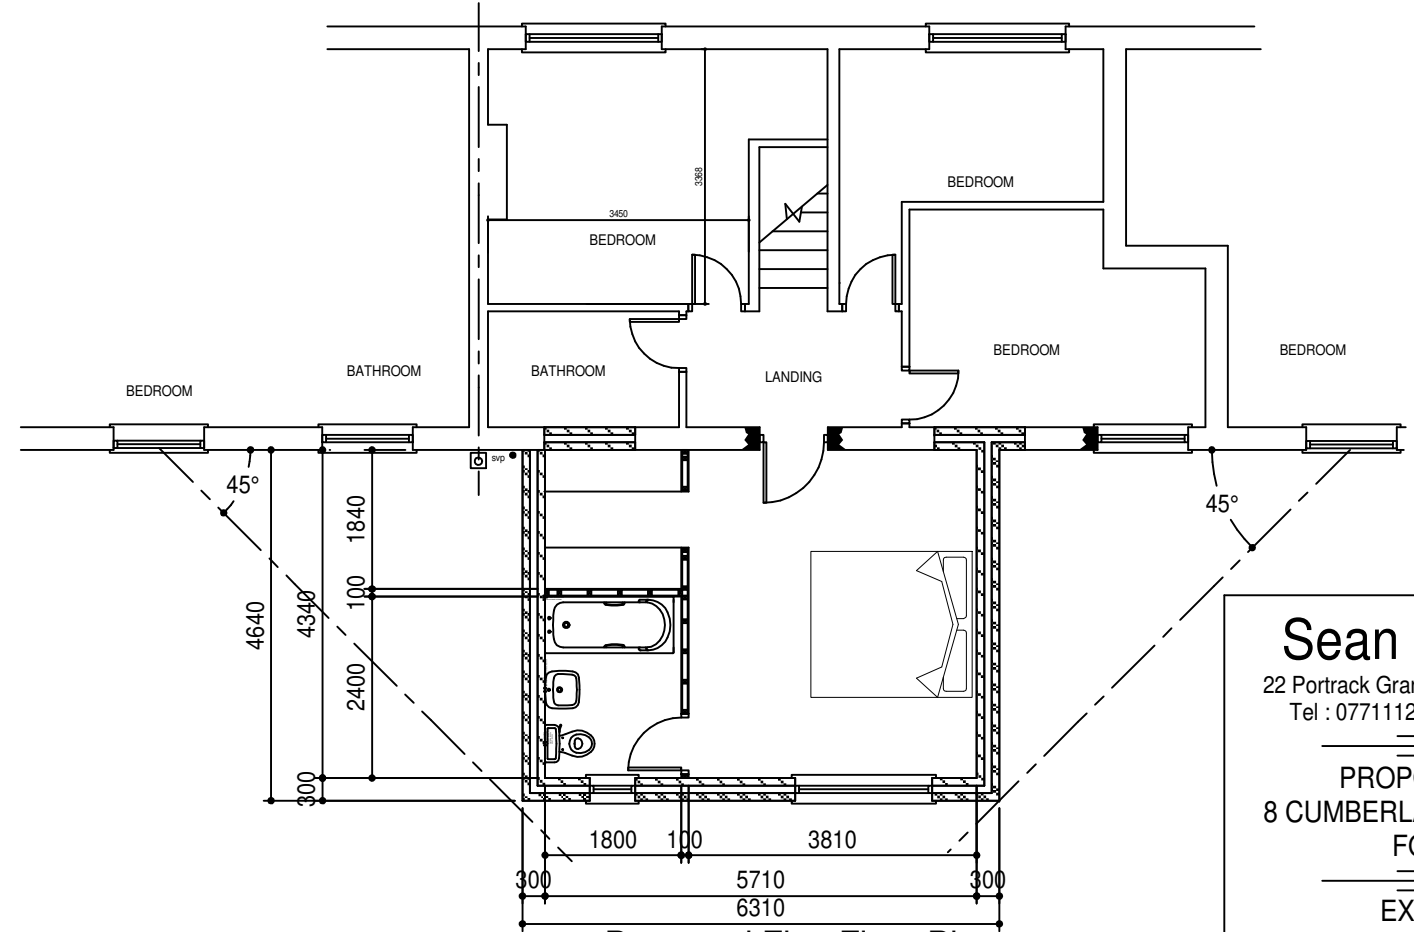

Proposed First Floor Plan  
( scale 1:100@A3 )

**Sean McLean Design**  
 22 Portrack Grange Road, Stockton-on-Tees, TS18 2PH  
 Tel : 07711127641 E-mail smdesign@tiscali.co.uk

---

PROPOSED ALTERATIONS AT  
 8 CUMBERLAND CRESCENT, BILLINGHAM  
 FOR MR .A.PARSONS

---

EXISTING FLOOR PLANS  
 AND ELEVATIONS

---

Drg. No. 2446 / 04      Date APR 24