




South East Elevation




North East Elevation

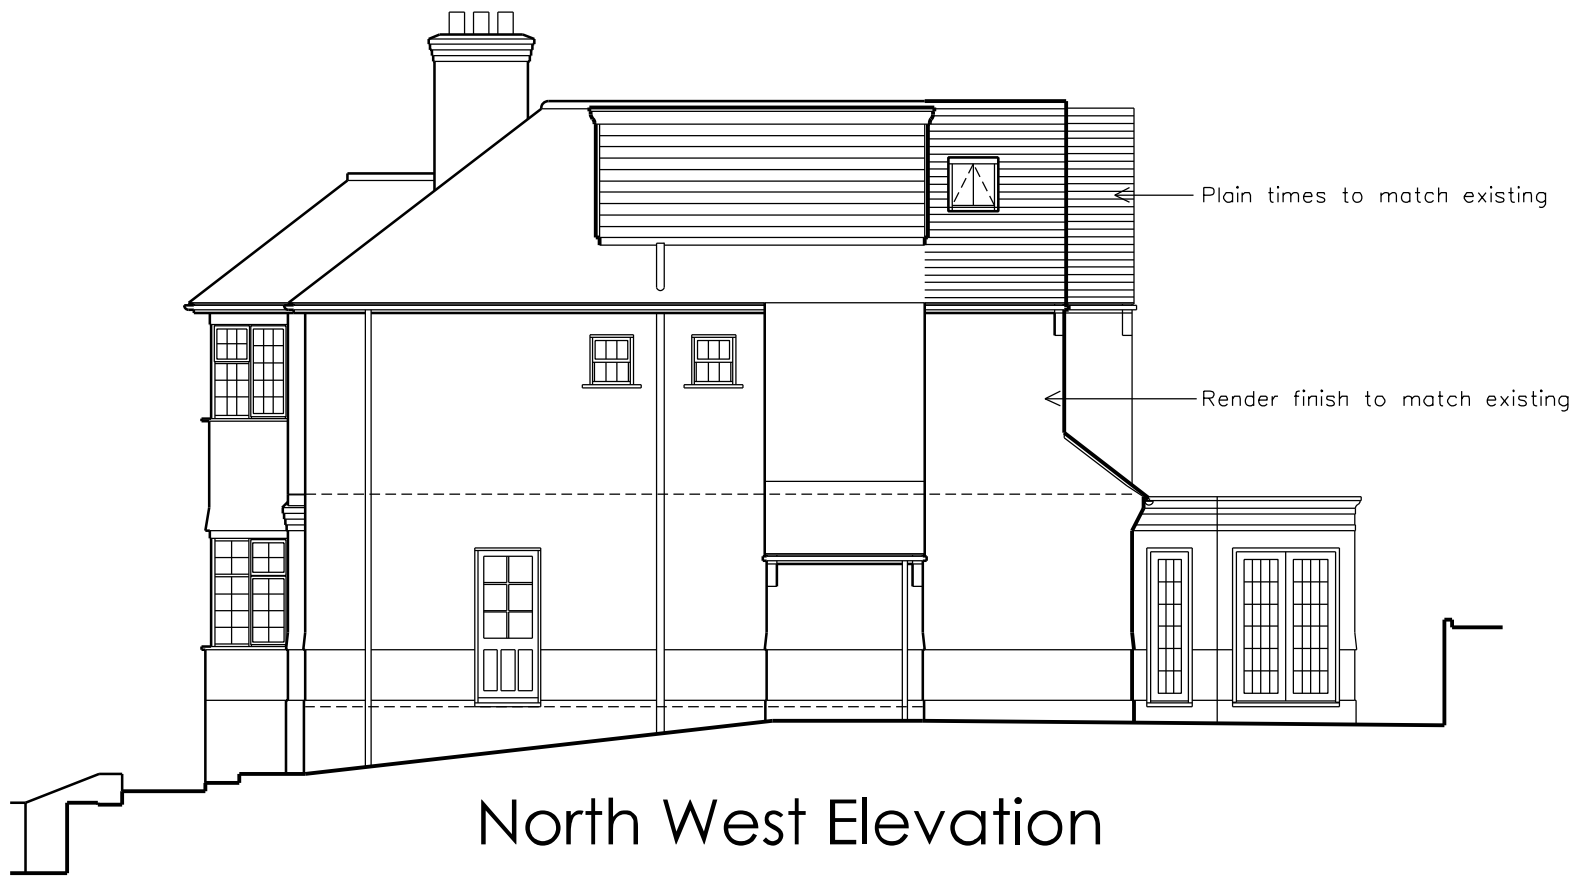

North West Elevation




South West Elevation

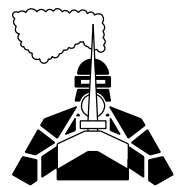

KNIGHT ARCHITECTURE

17 Stilebrook Road
Olney
Bucks MK46 5EA

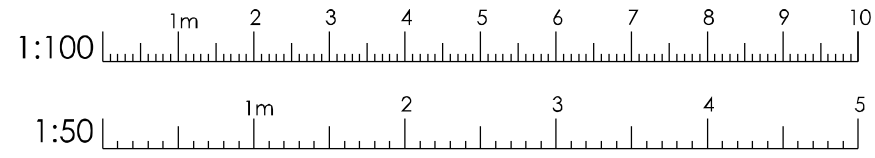

Client

Mr J Hayes

Scale

1:100

Date

13 Mar 2024

Project

38 Moor Lane, Rickmansworth, WD3 1LG

Title

Proposed Elevations

Drawing No.

2403-PL-04

Rev.

A

DO NOT SCALE FROM THIS DRAWING. ALL DIMENSIONS MUST BE CHECKED ON SITE.