
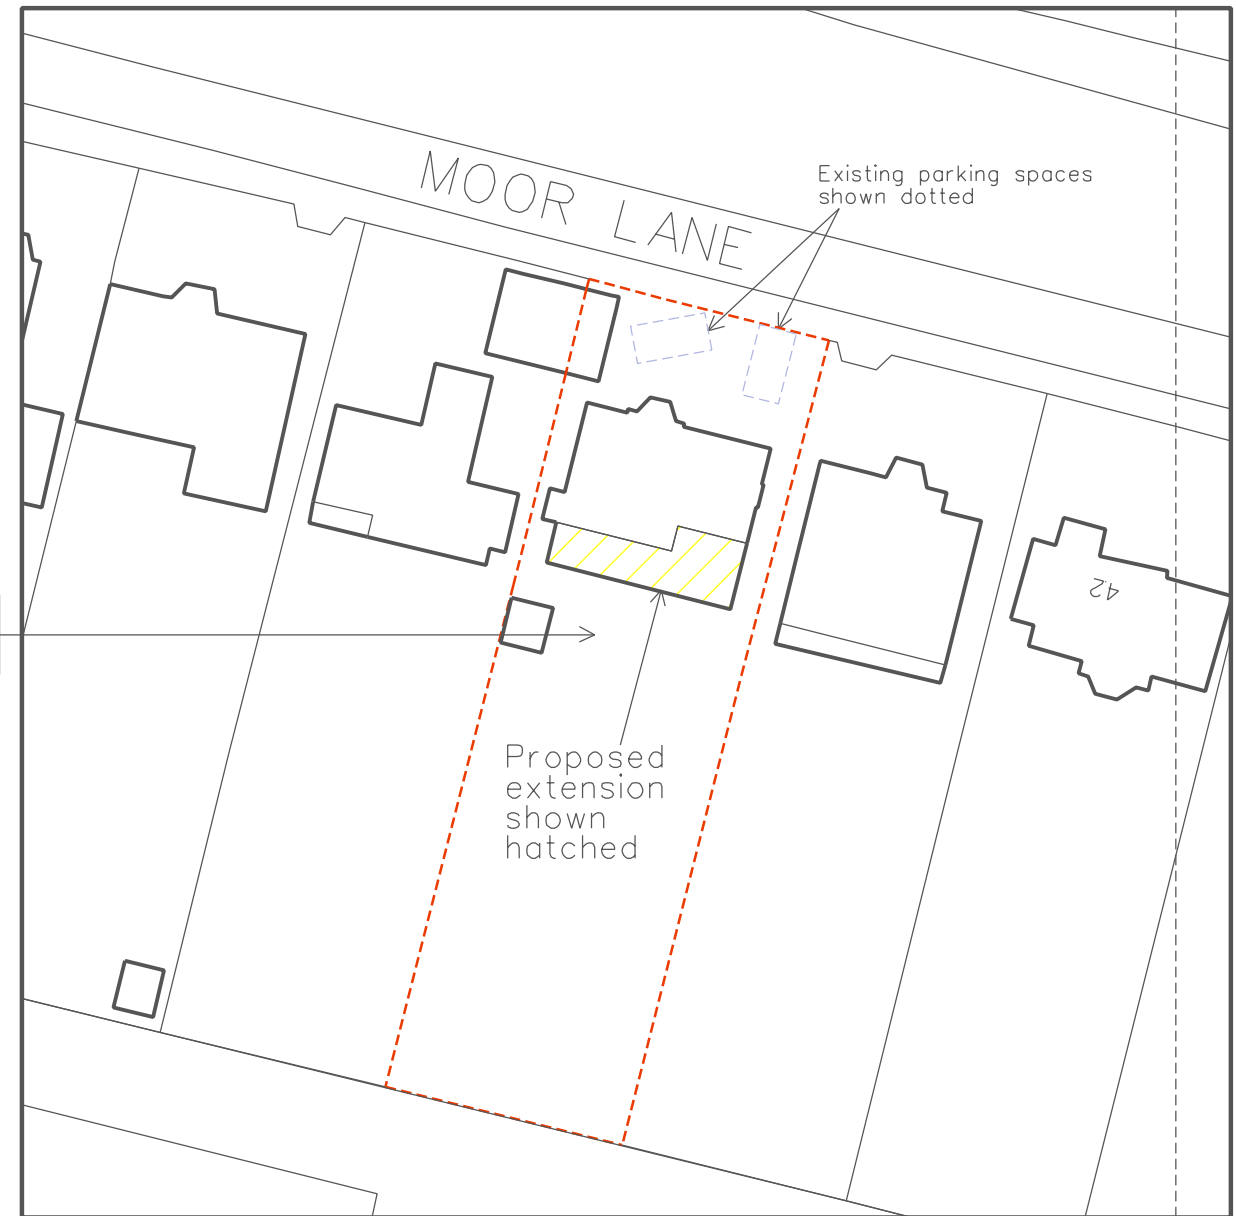




Site Location

SCALE 1:1250

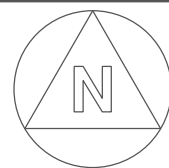


Block Plan

SCALE 1:500

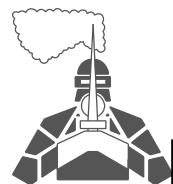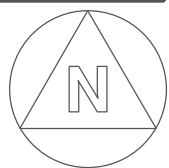

KNIGHT ARCHITECTURE

17 Stilebrook Road
Olney
Bucks MK46 5EA

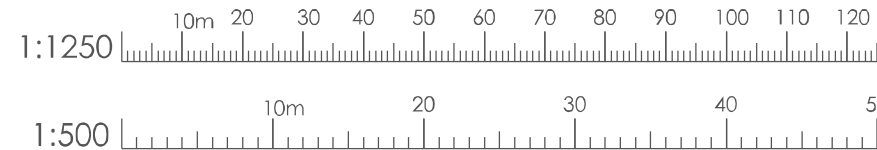

Client

Mr J Hayes

Scale

1:500
1:1250

Date

18 Apr 2024

Project

38 Moor Lane, Rickmansworth, WD3 1LG

Title

Proposed Site Plan and Location

Drawing No.

2403-PL-09

Rev.

A

DO NOT SCALE FROM THIS DRAWING. ALL DIMENSIONS MUST BE CHECKED ON SITE.