




Side Elevation Existing

SCALE 1 : 100
0 1.0m 2.0m 5.0m




Rear Elevation Existing

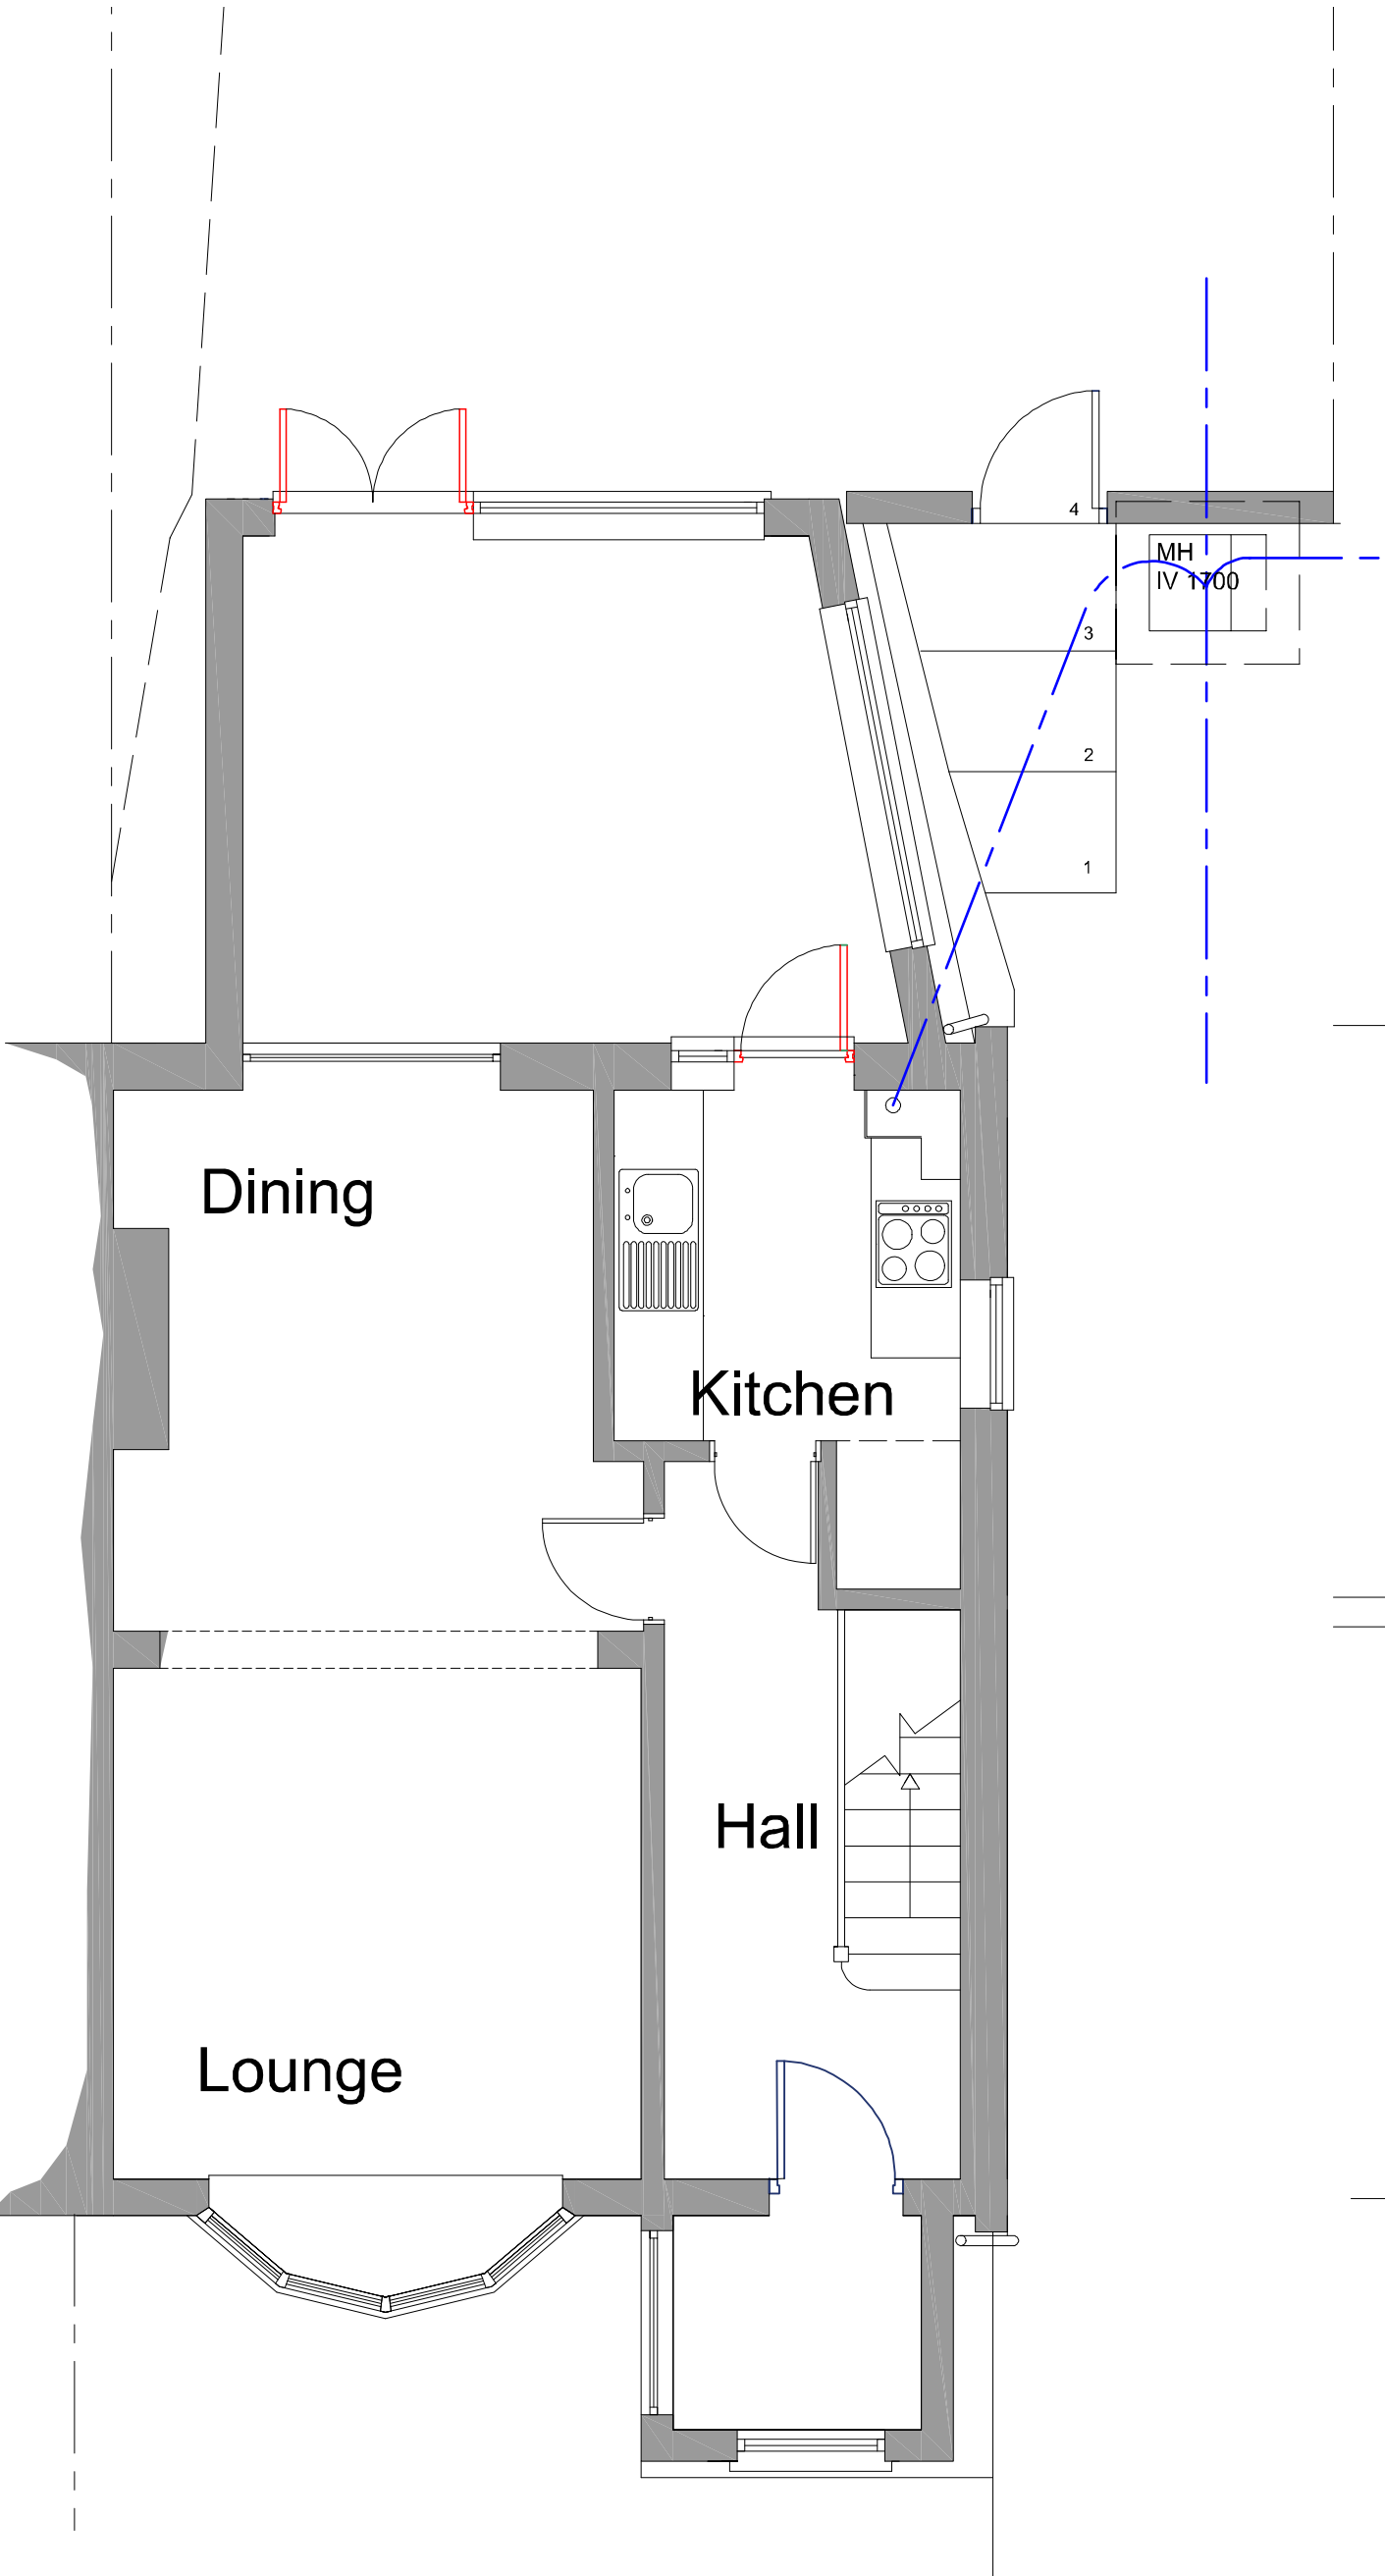

Ground Floor Existing

SCALE 1 : 50
0 1.0m 2.0m 5.0m

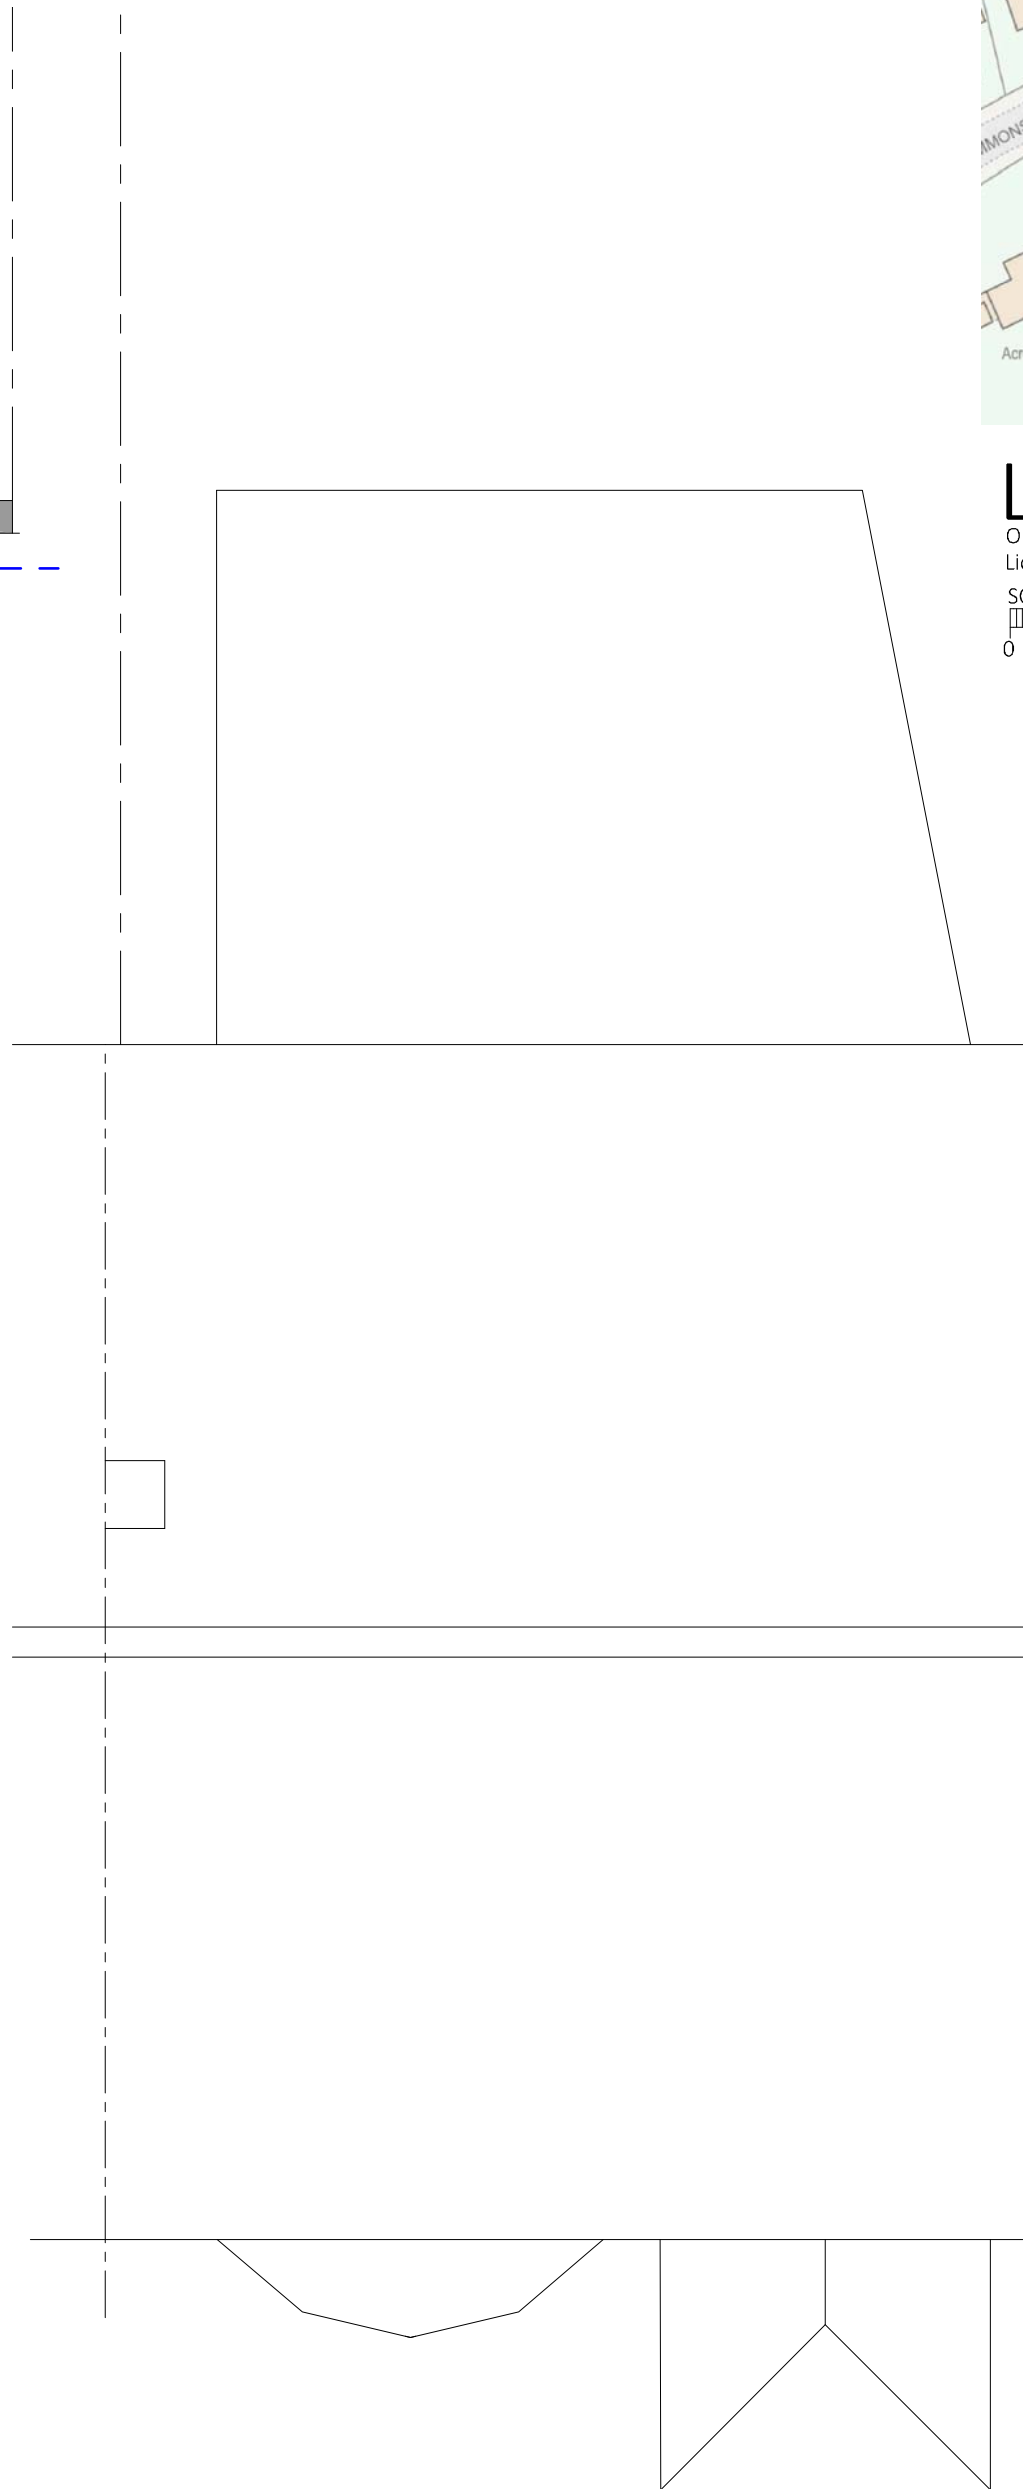

Roof Plan Existing



Location Plan

Ordnance Survey Crown copyright 2012. all rights reserved.
Licence number 100053004 Terence C Burton MCIAT
SCALE 1 : 1250
0 10.0m 25.0m 50.0m 100.0m

Rev

Terence C. Burton MCIAT
CHARTERED ARCHITECTURAL TECHNOLOGIST

8 Wheelwrights Close, Bishops Stortford, Herts. CM23 4GH
t: 01279 304363 m: 07860 102406 e: terencecburton@aol.com

project :
55 Latton Green, Harlow CM18 7ES

drawing title :

Survey Layout & Elevations

scale: 1:100, 500 & 1250 @ A2 date: APRIL 2023 revision:

drawing number :
24/S/LG/01