

Drawing 06

500mm


ELLON MEN'S SHED – 32FT (9.75m) expected portacabin layout Portacabin floor plan

2/4/2022

Scale 1:50

Dimensions in mm

FLOOR PLAN

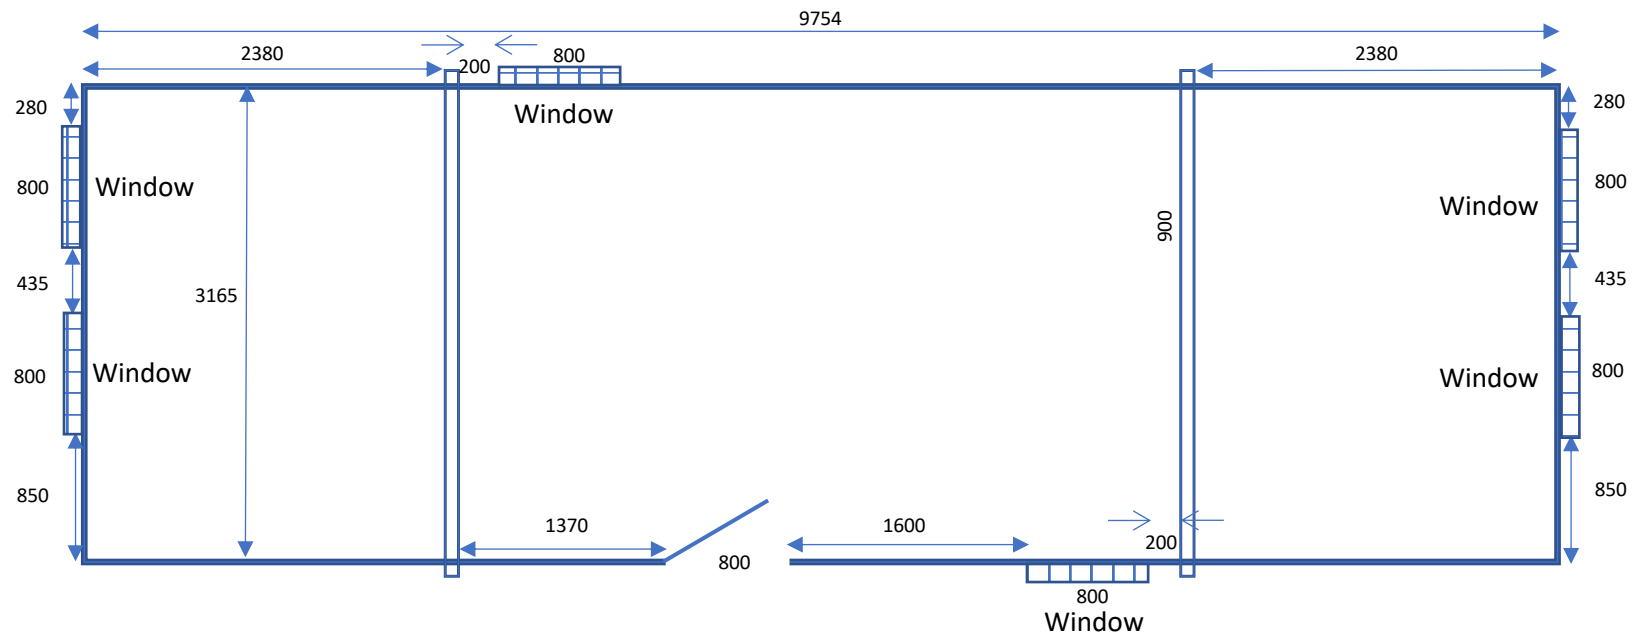

- External colour: light grey
- Height above ground level is adjustable using feet in the stanchions (to level the floor of the portacabin) from zero to c 30cm
- Water and waste services are not required – existing drains, water pipes will not be disturbed.
- The portacabin will rest on the existing tarmac/concrete ground surface which will not be disturbed
- Portacabin to be used for light equipment workshop.