




EXISTING NORTH FACING BOUNDARY WALL
Scale 1:100

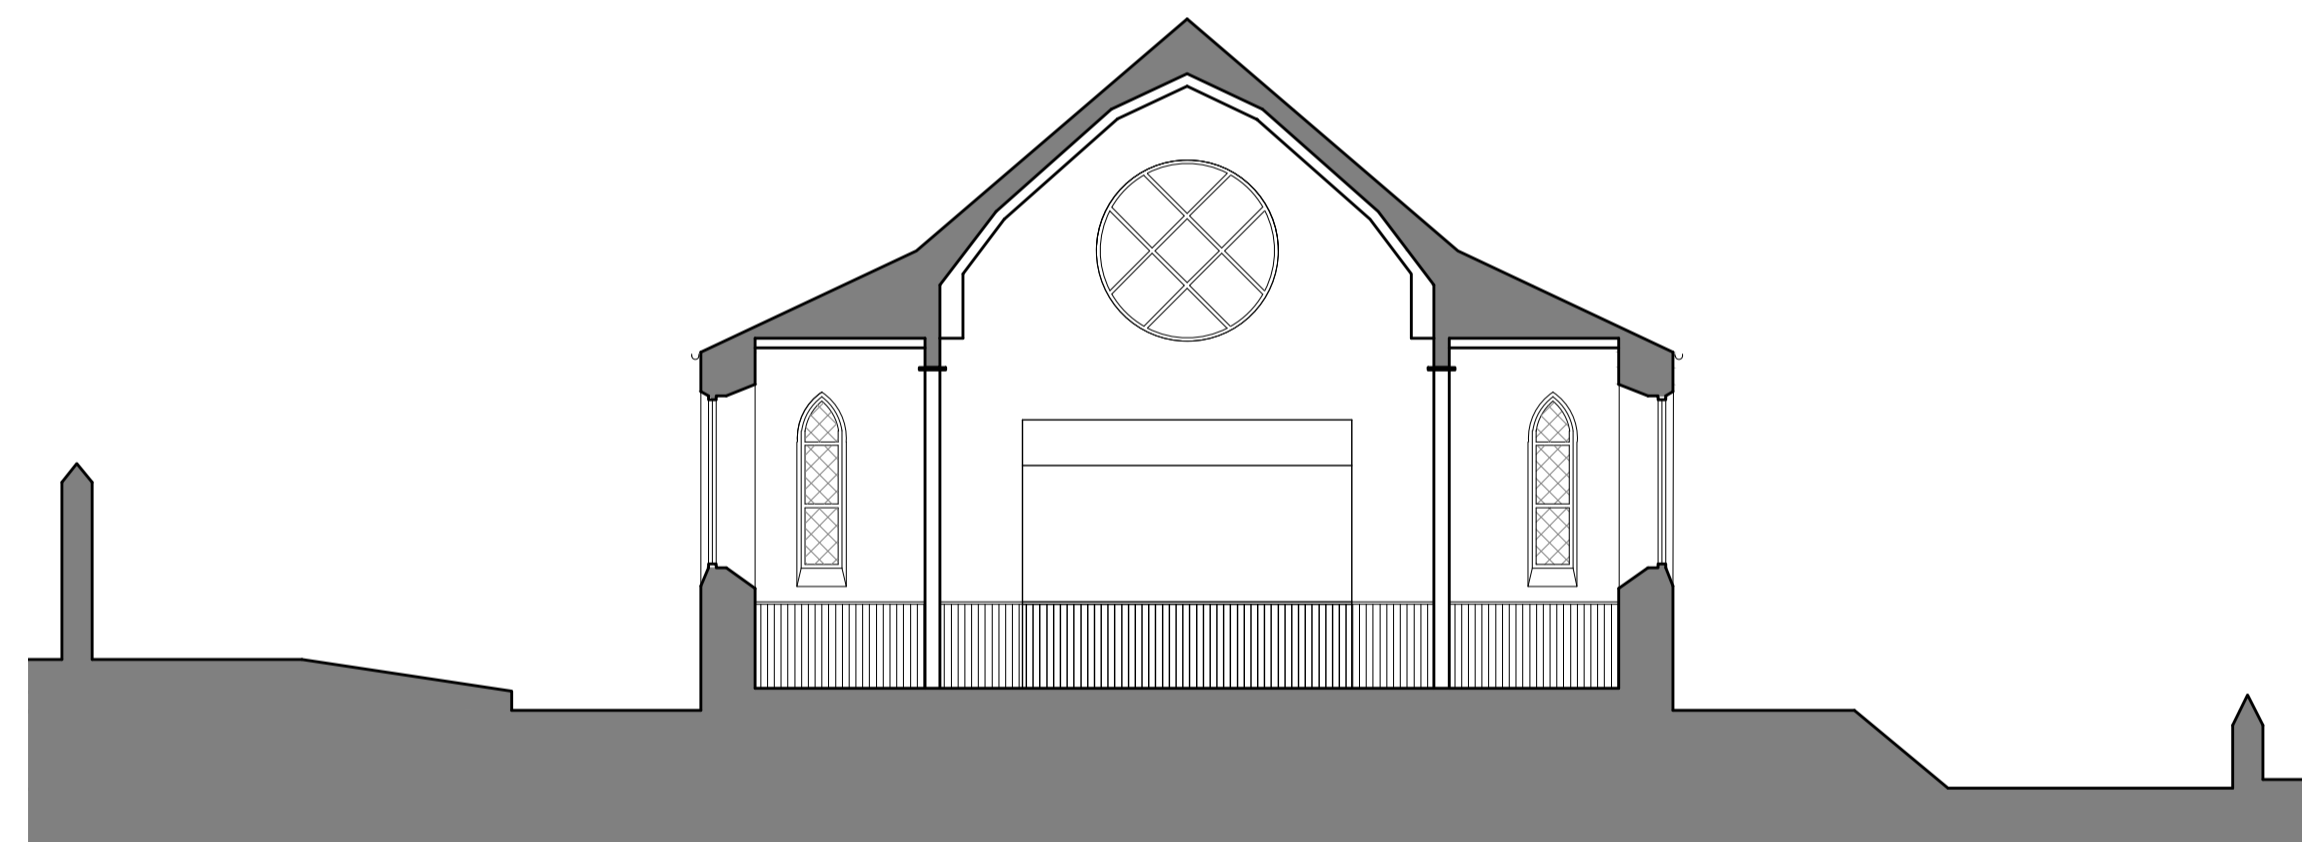

EXISTING SECTION A~A - 1:100

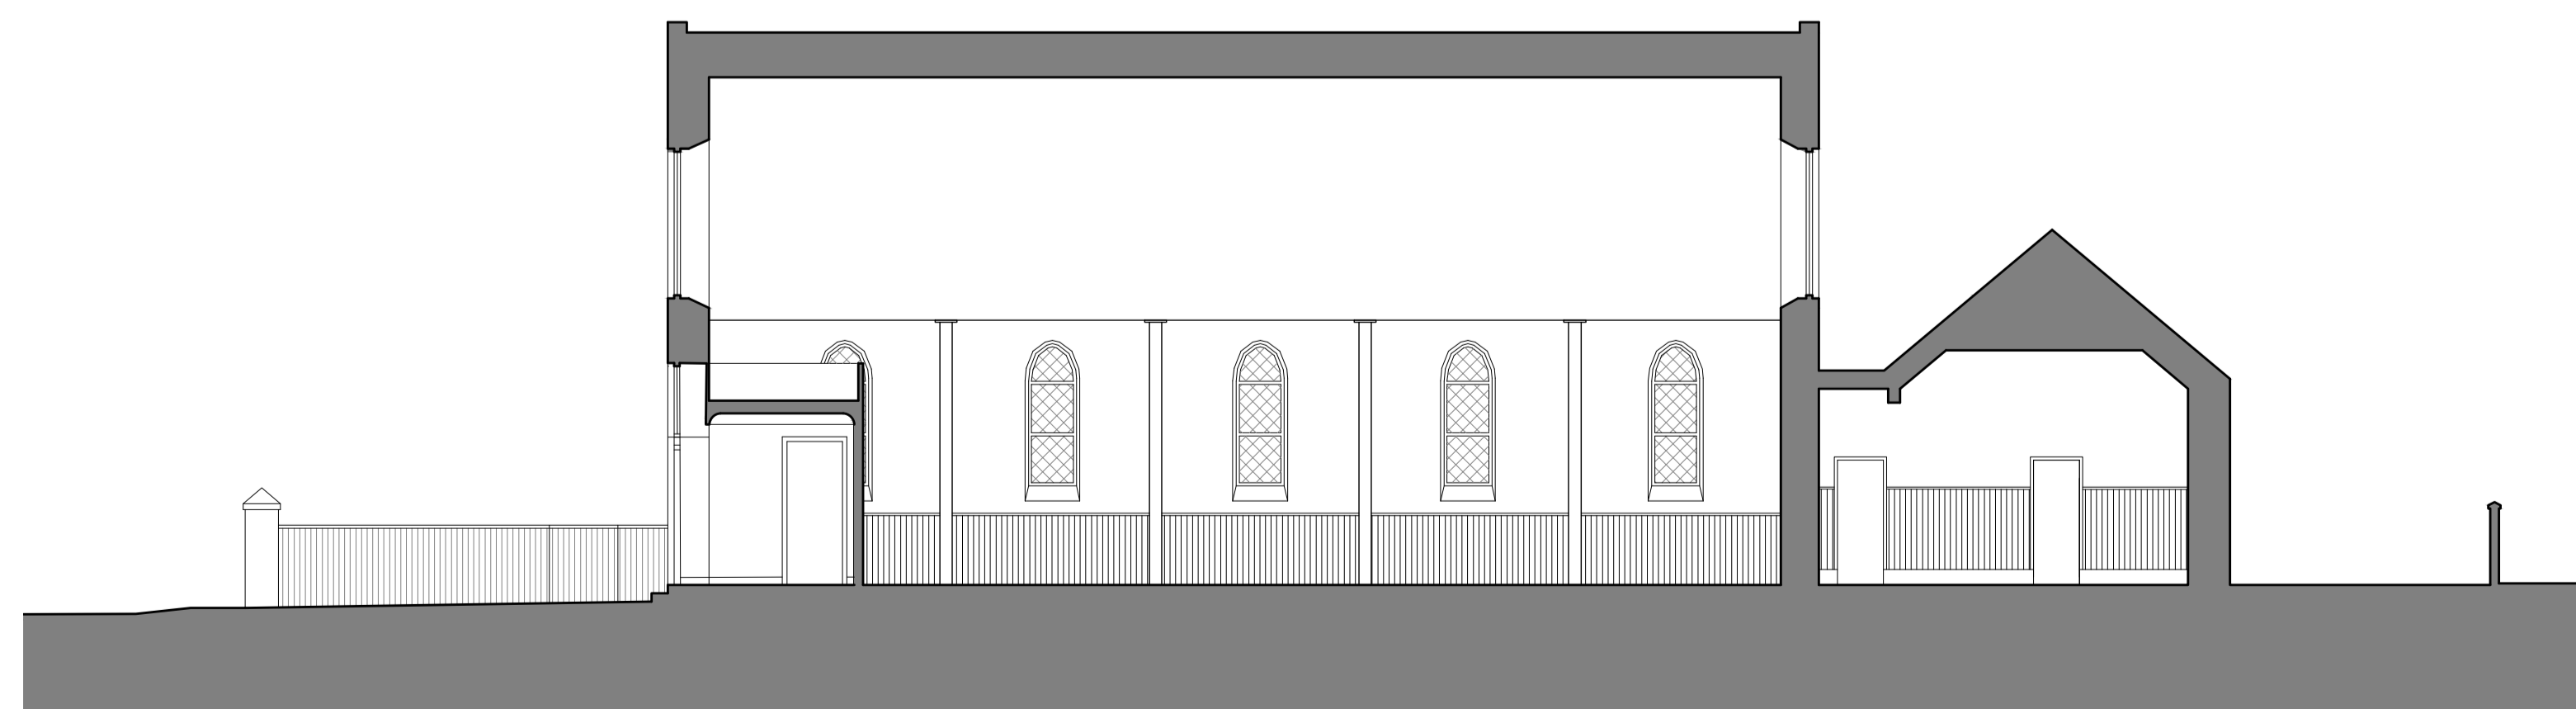

EXISTING SECTION B~B - 1:100

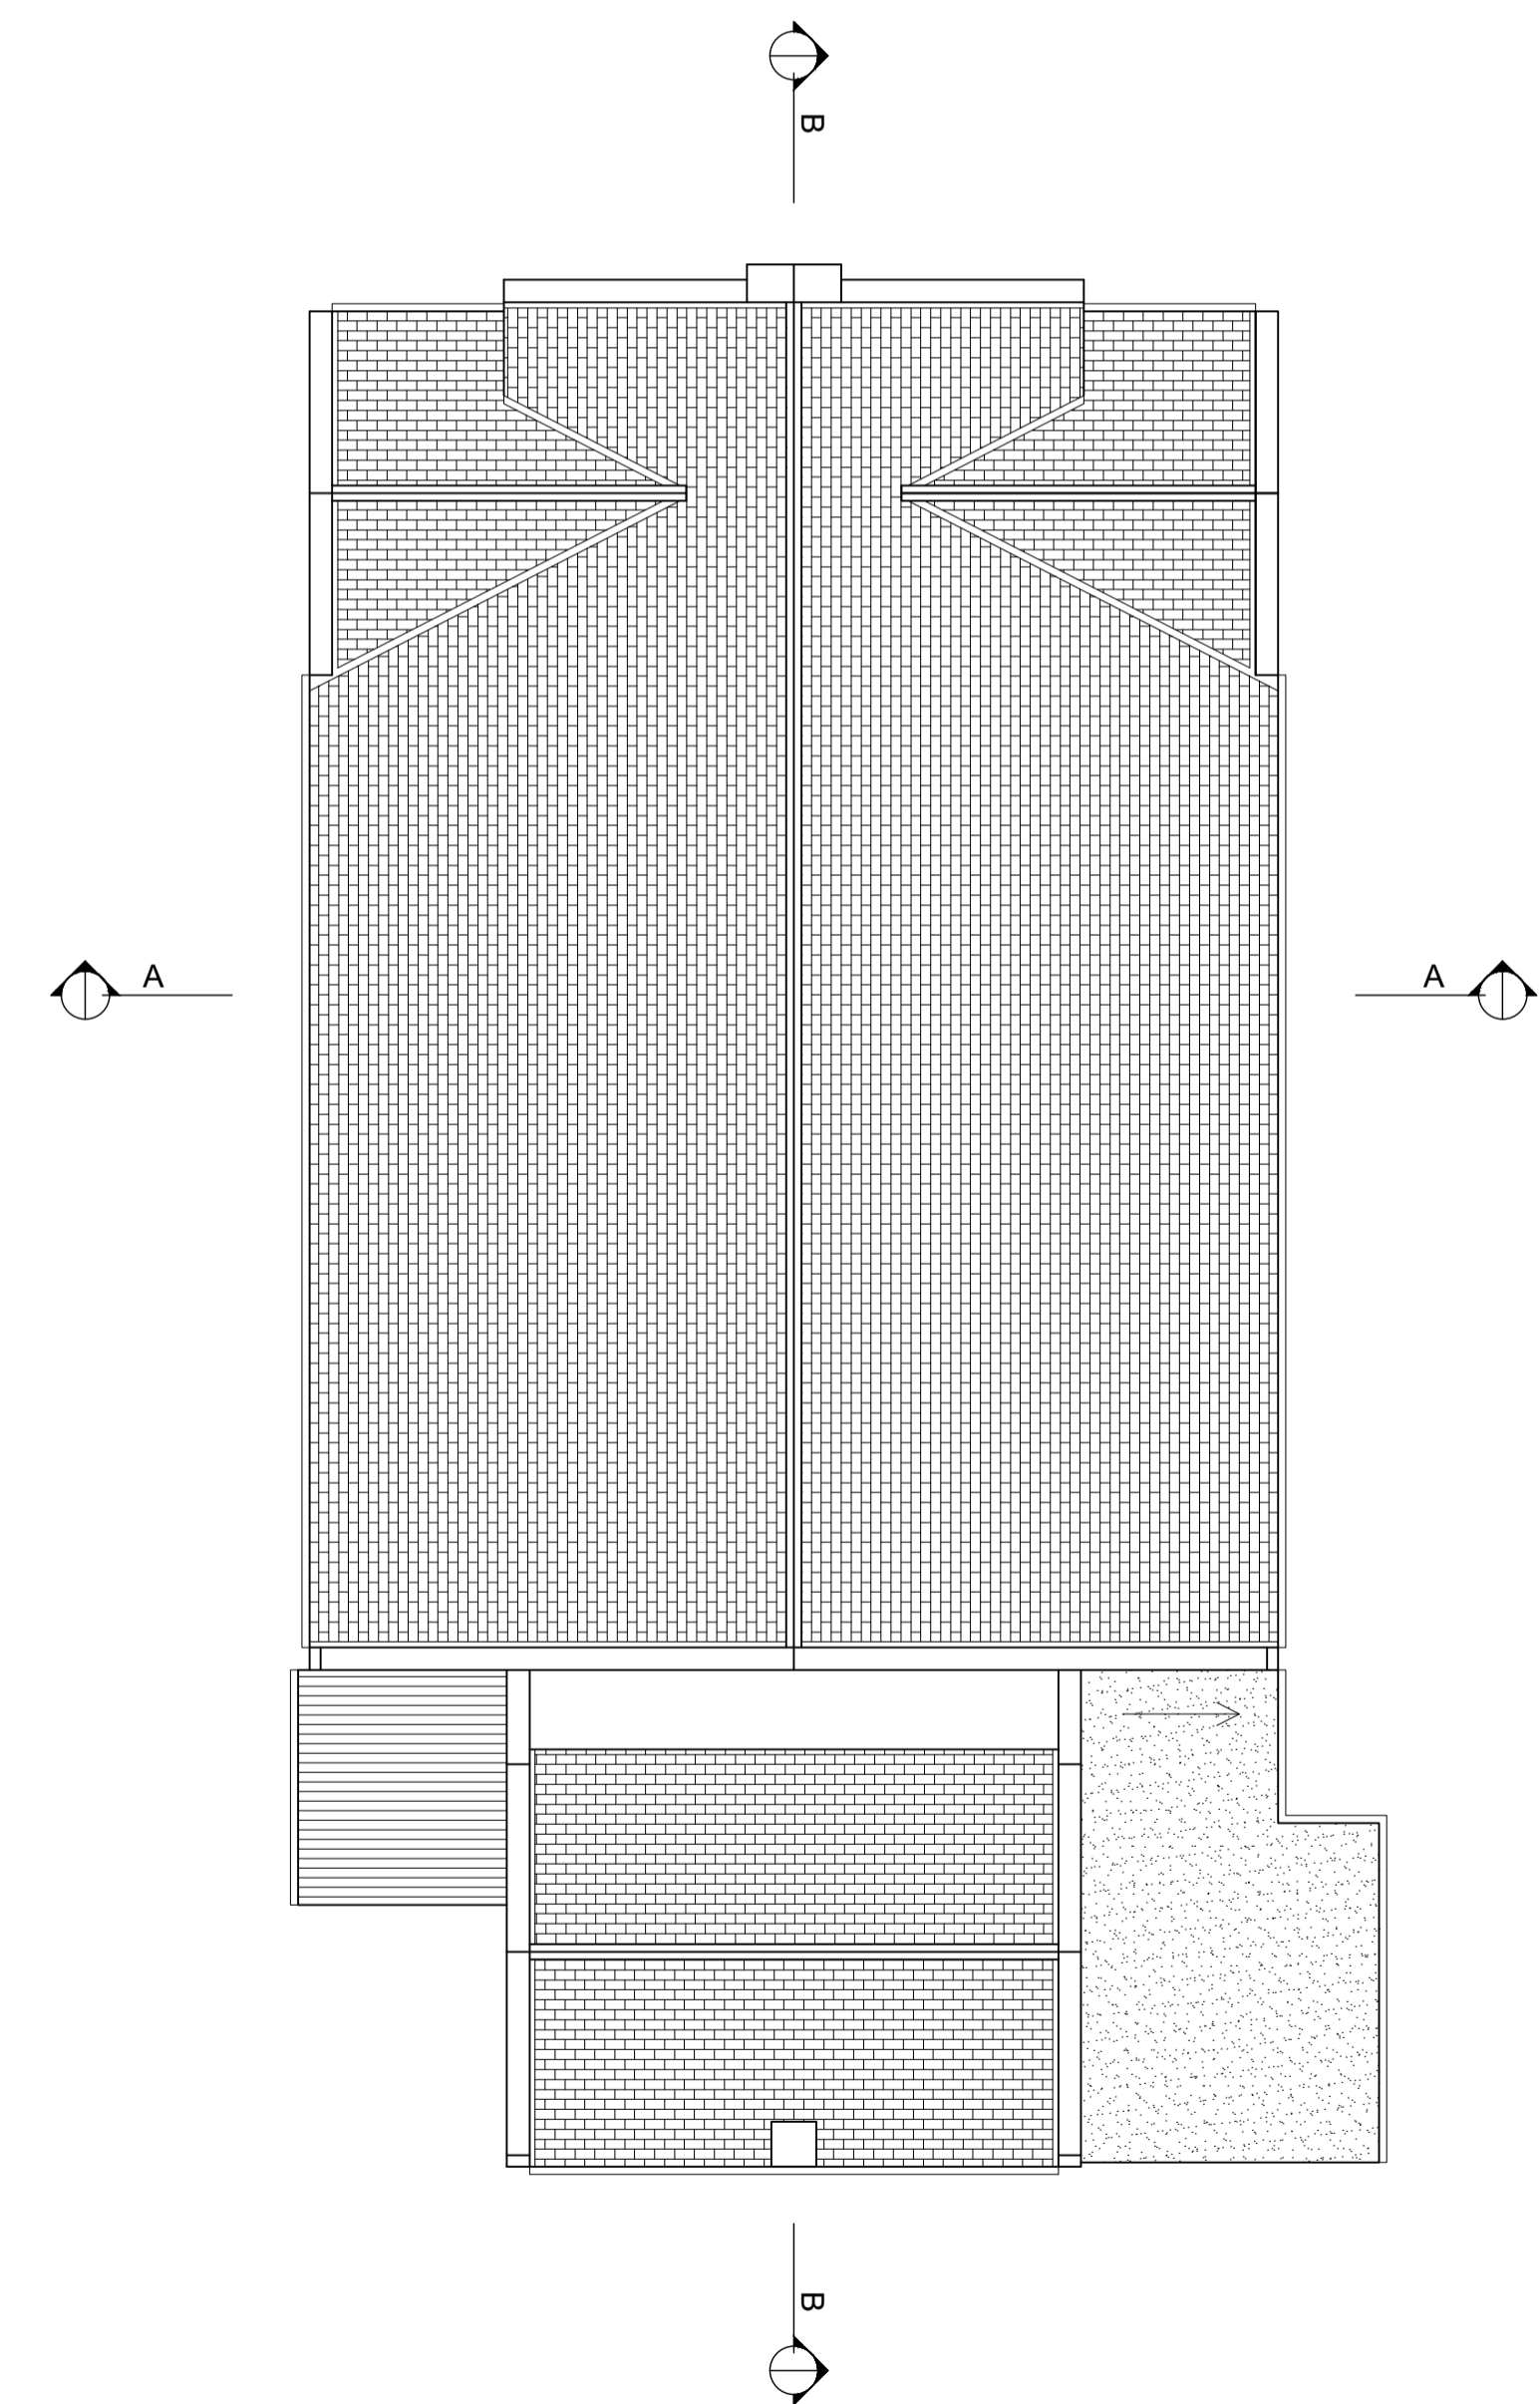

EXISTING ROOF PLAN - 1:100