




West Elevation
Scale 1:100

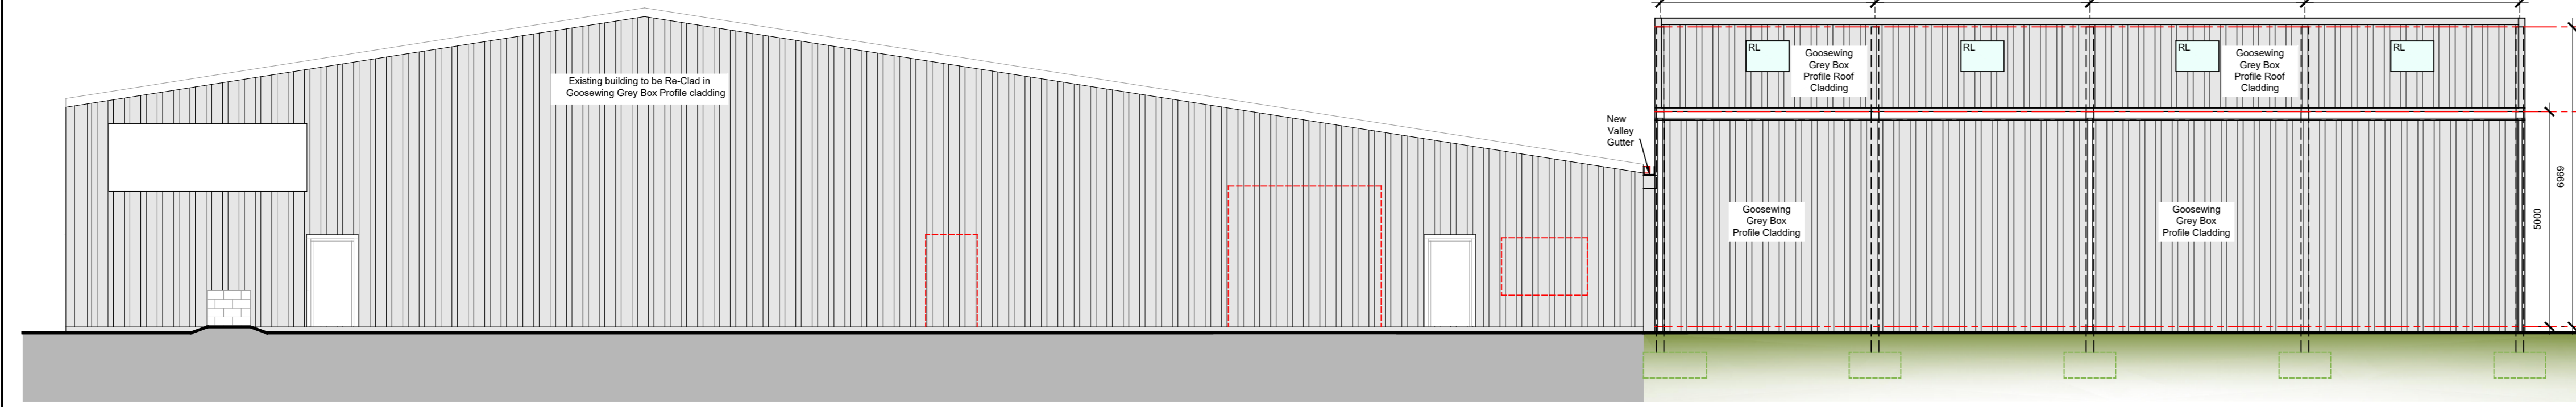


East Elevation
Scale 1:100

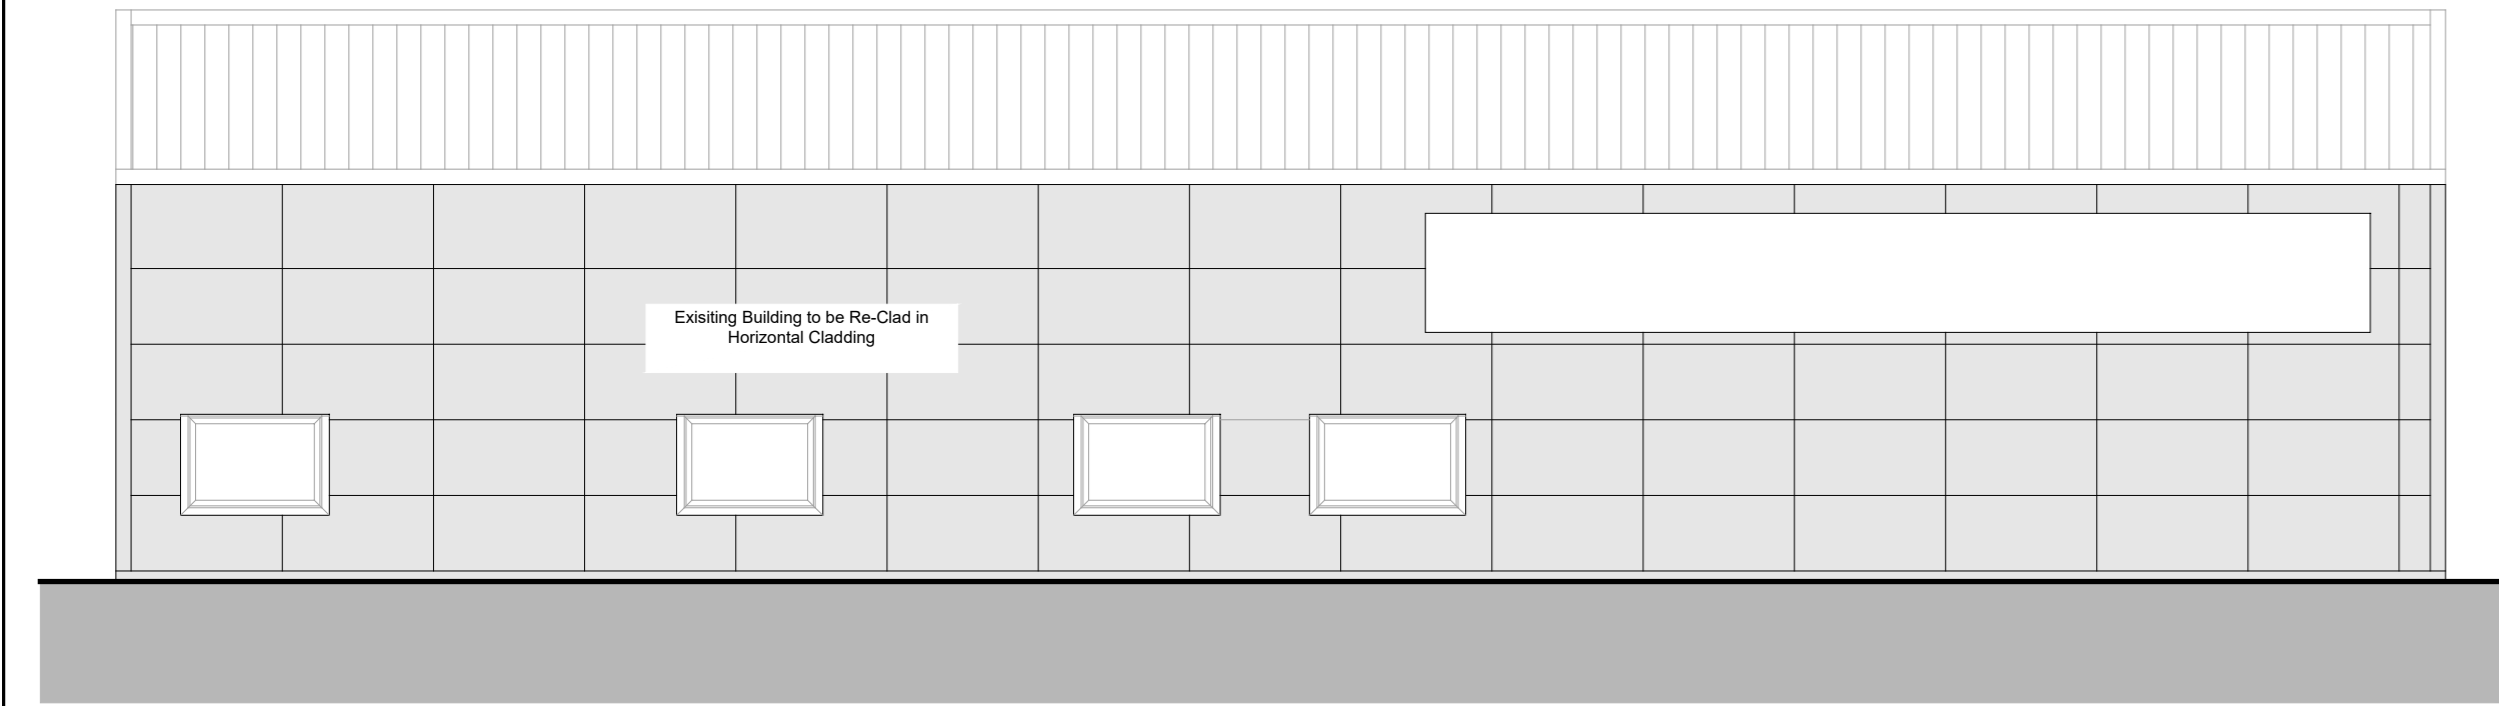

South Elevation
Scale 1:100

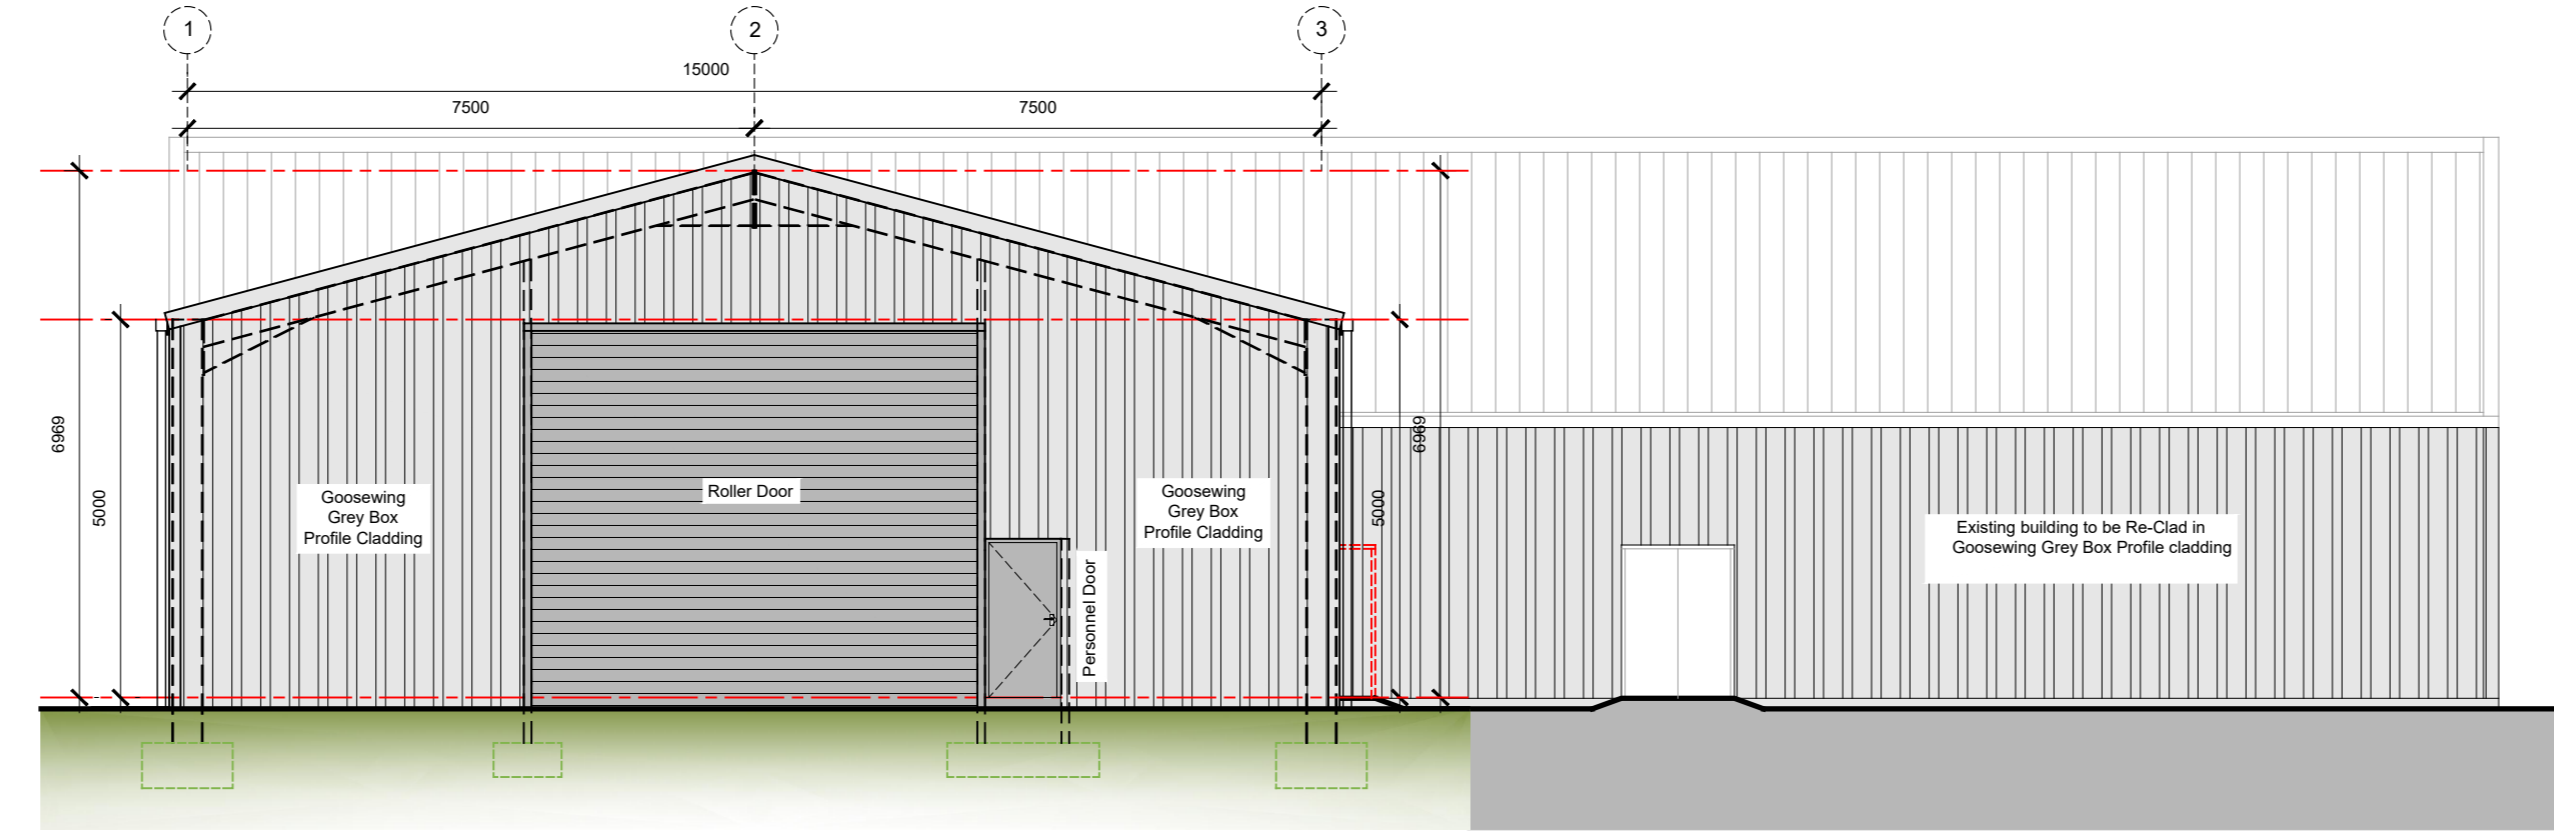


North Elevation
Scale 1:100

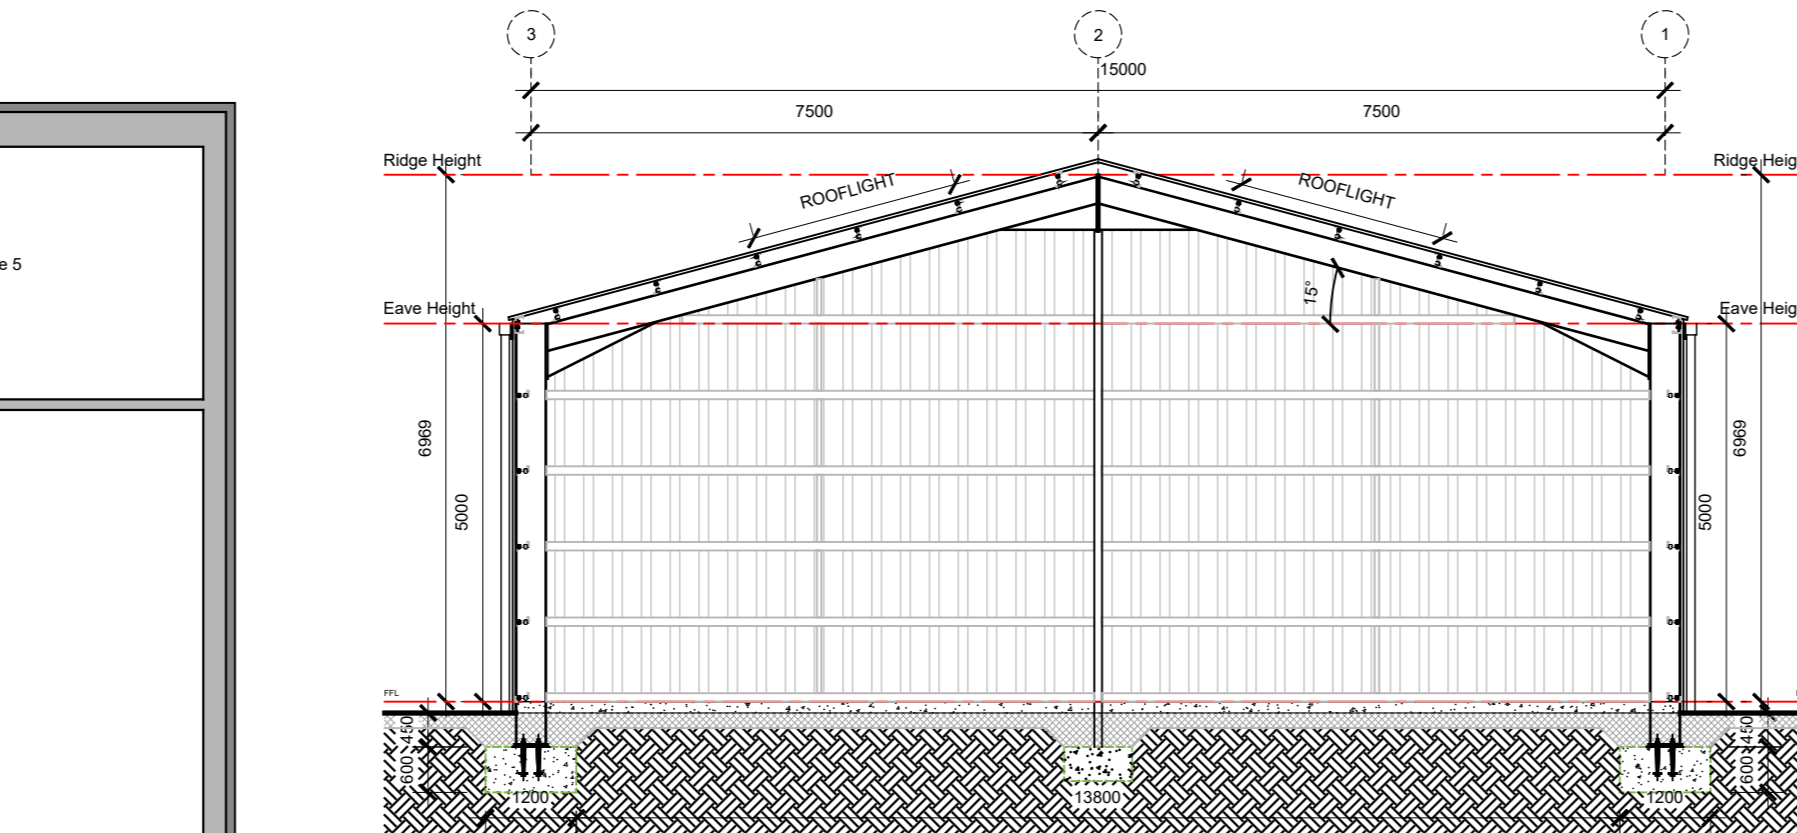


Section A-A
Scale 1:100




Floor Plan
Scale 1:100

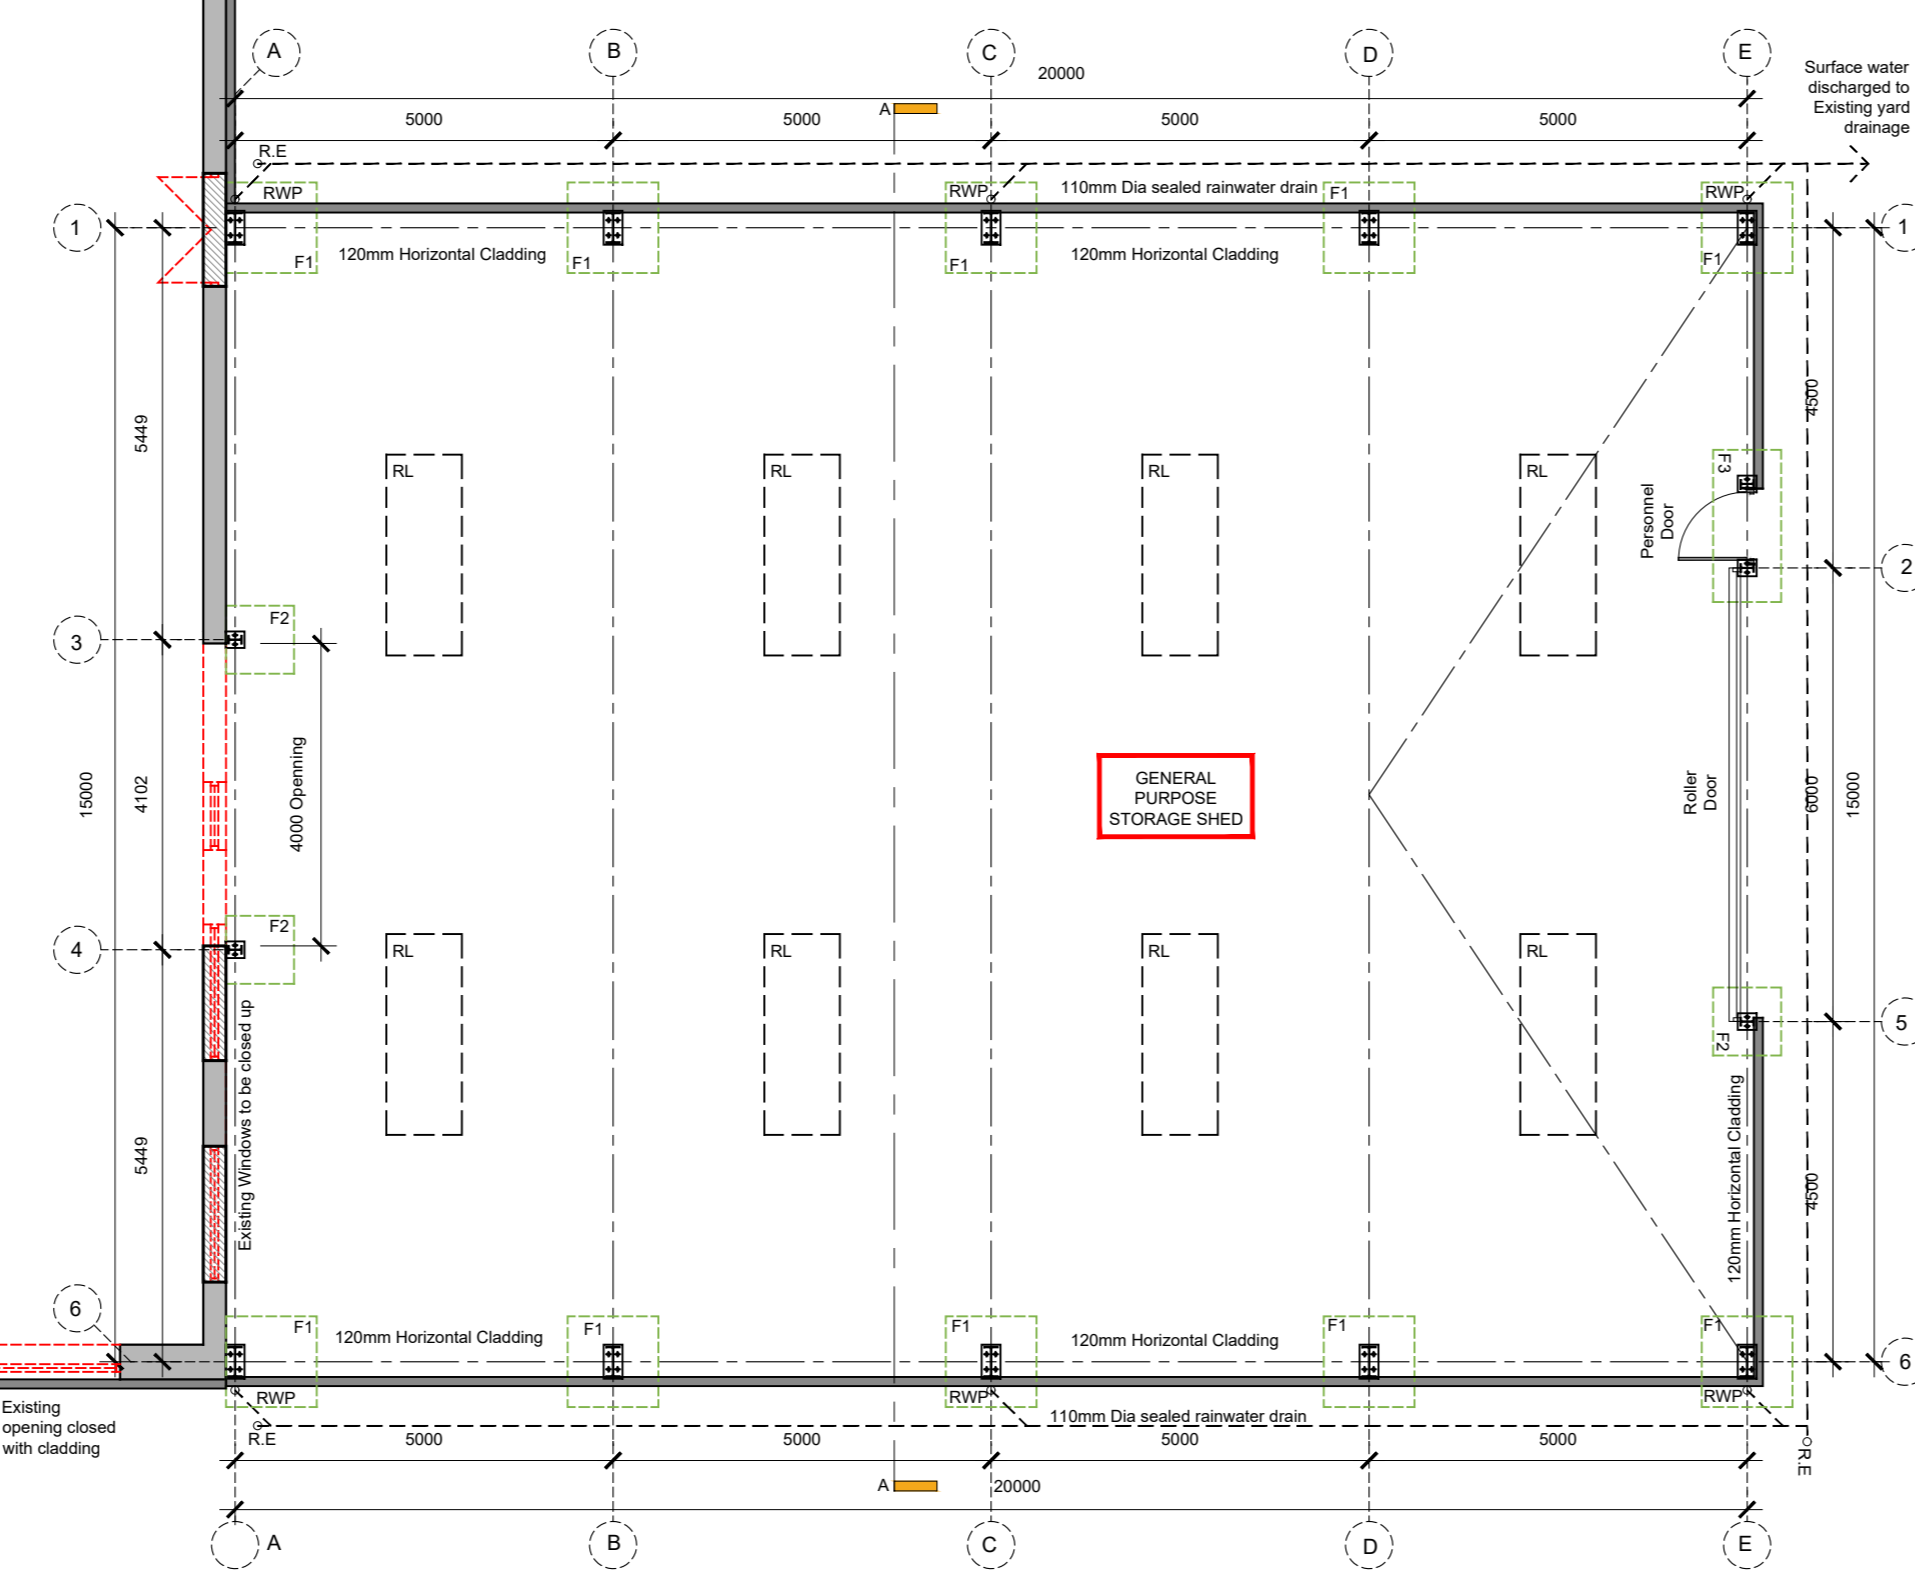


Site Plan
Scale 1:200

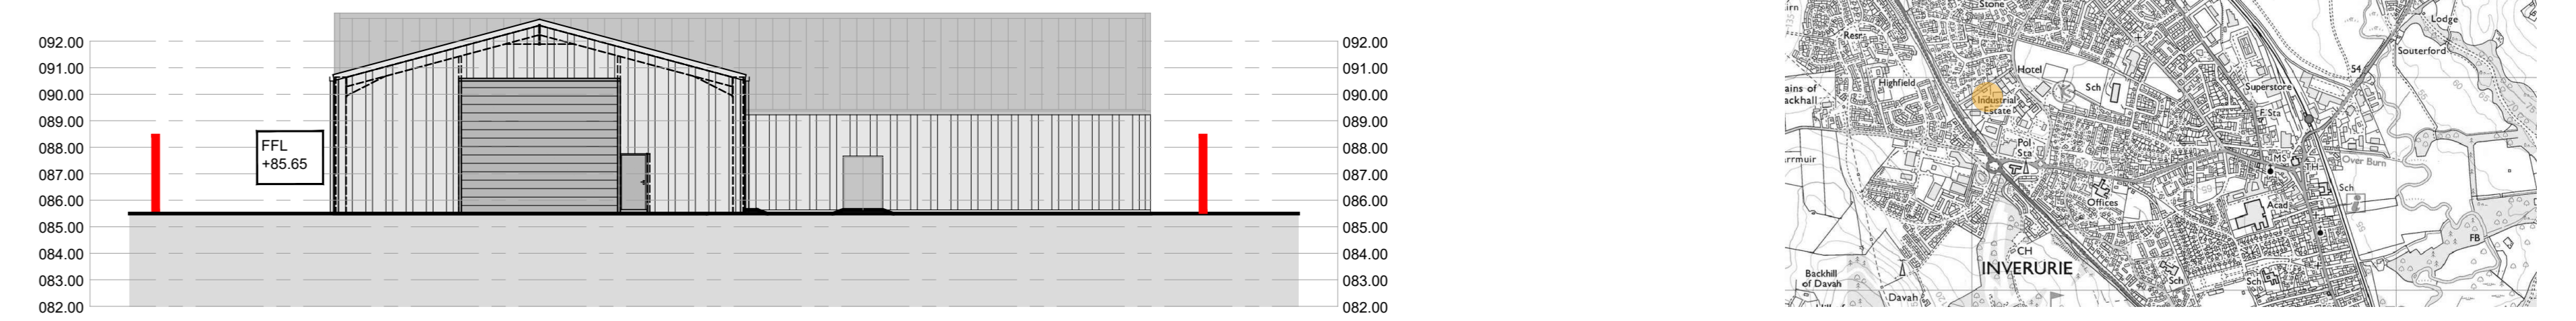


Site Section A-A
Scale 1:200

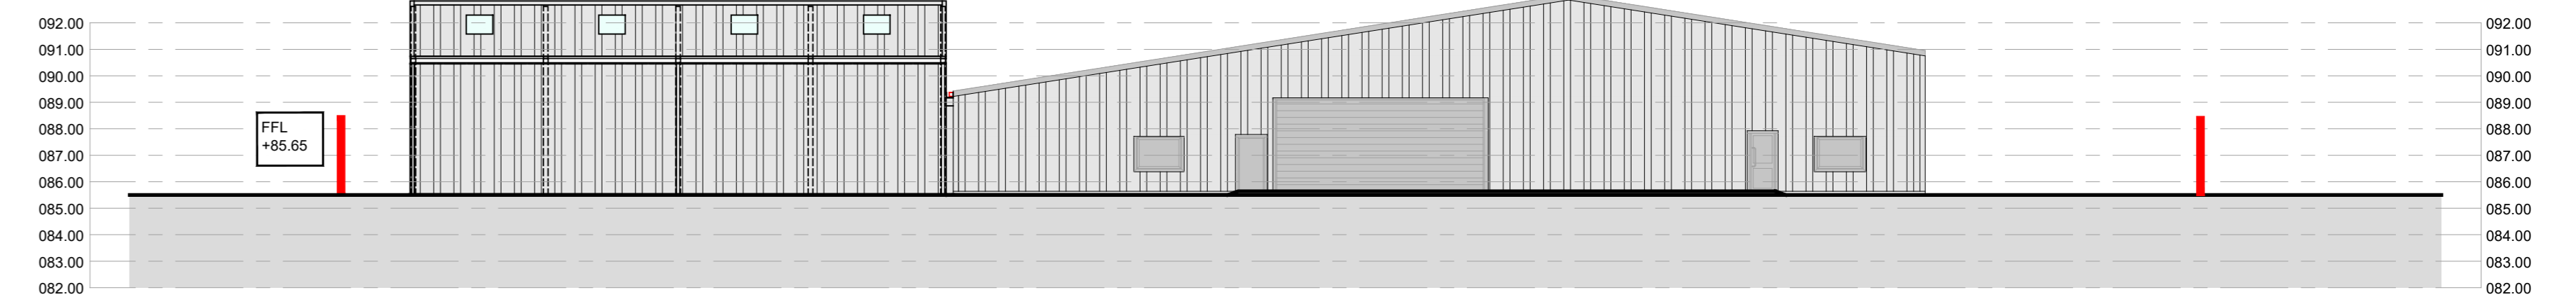


Site Section B-B
Scale 1:200

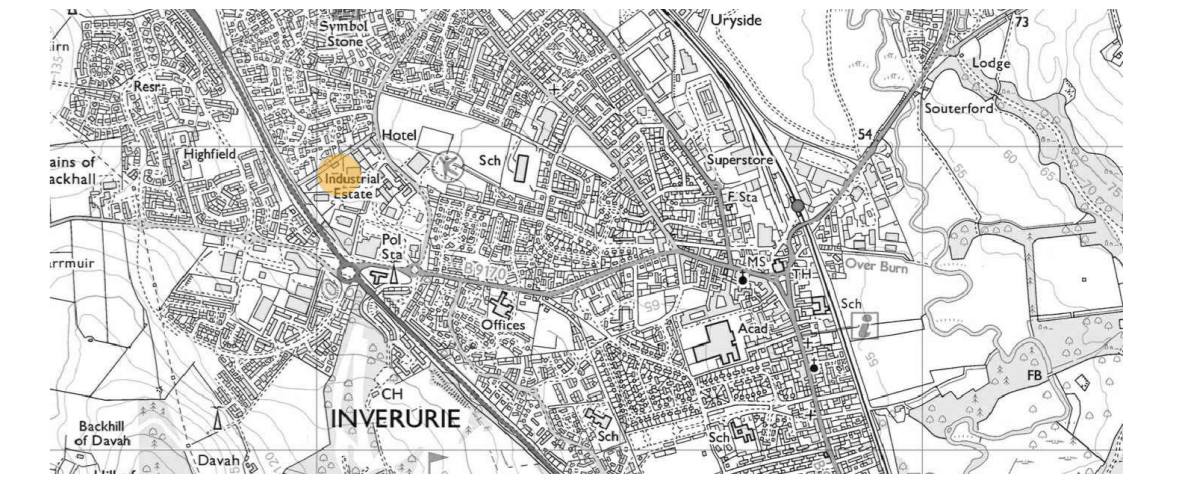

OS Map
Not to Scale

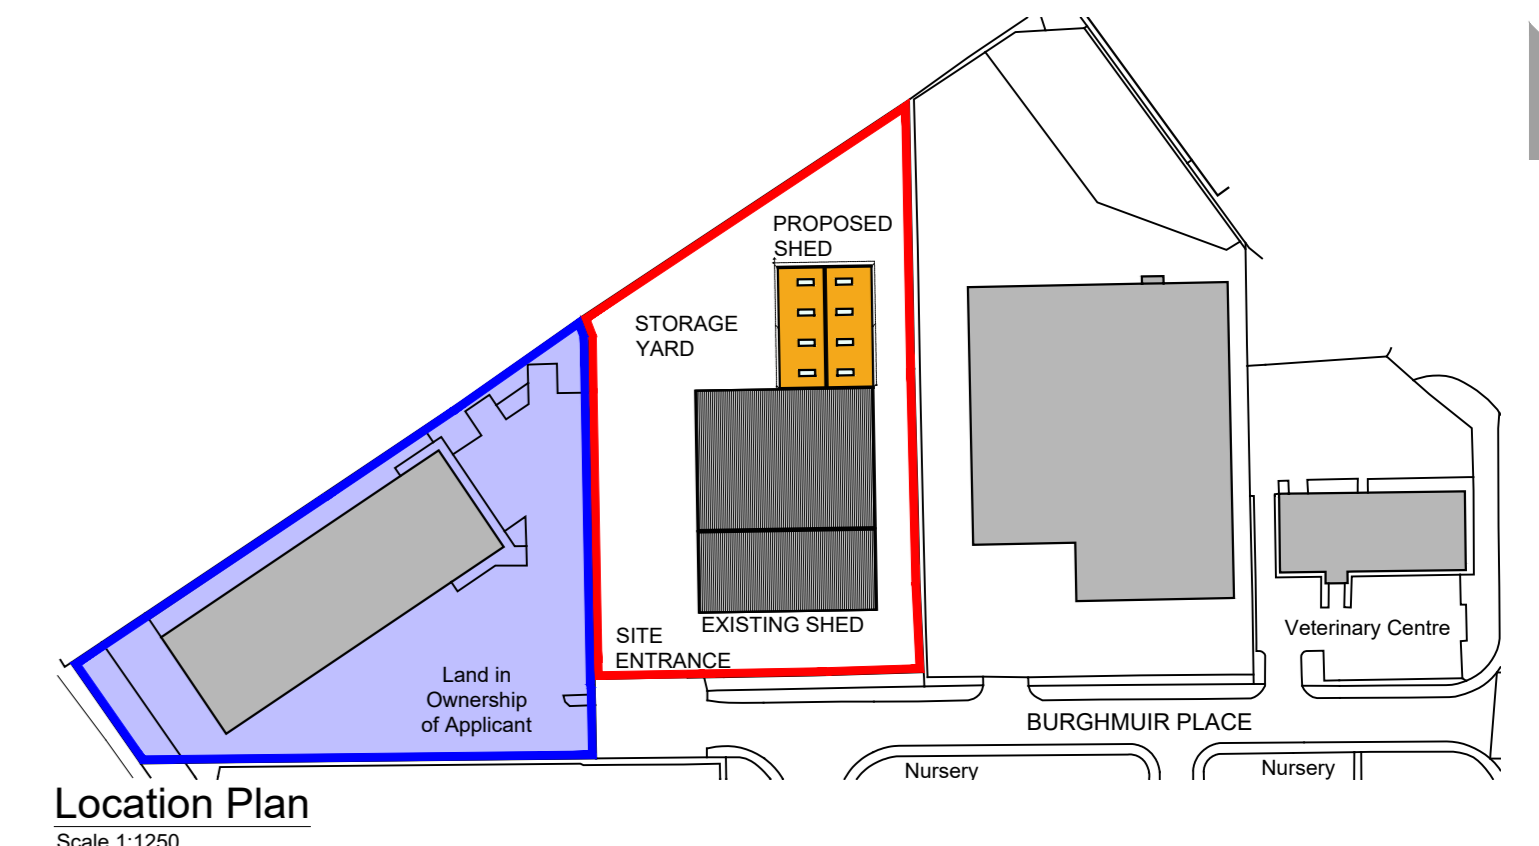


Location Plan
Scale 1:1250

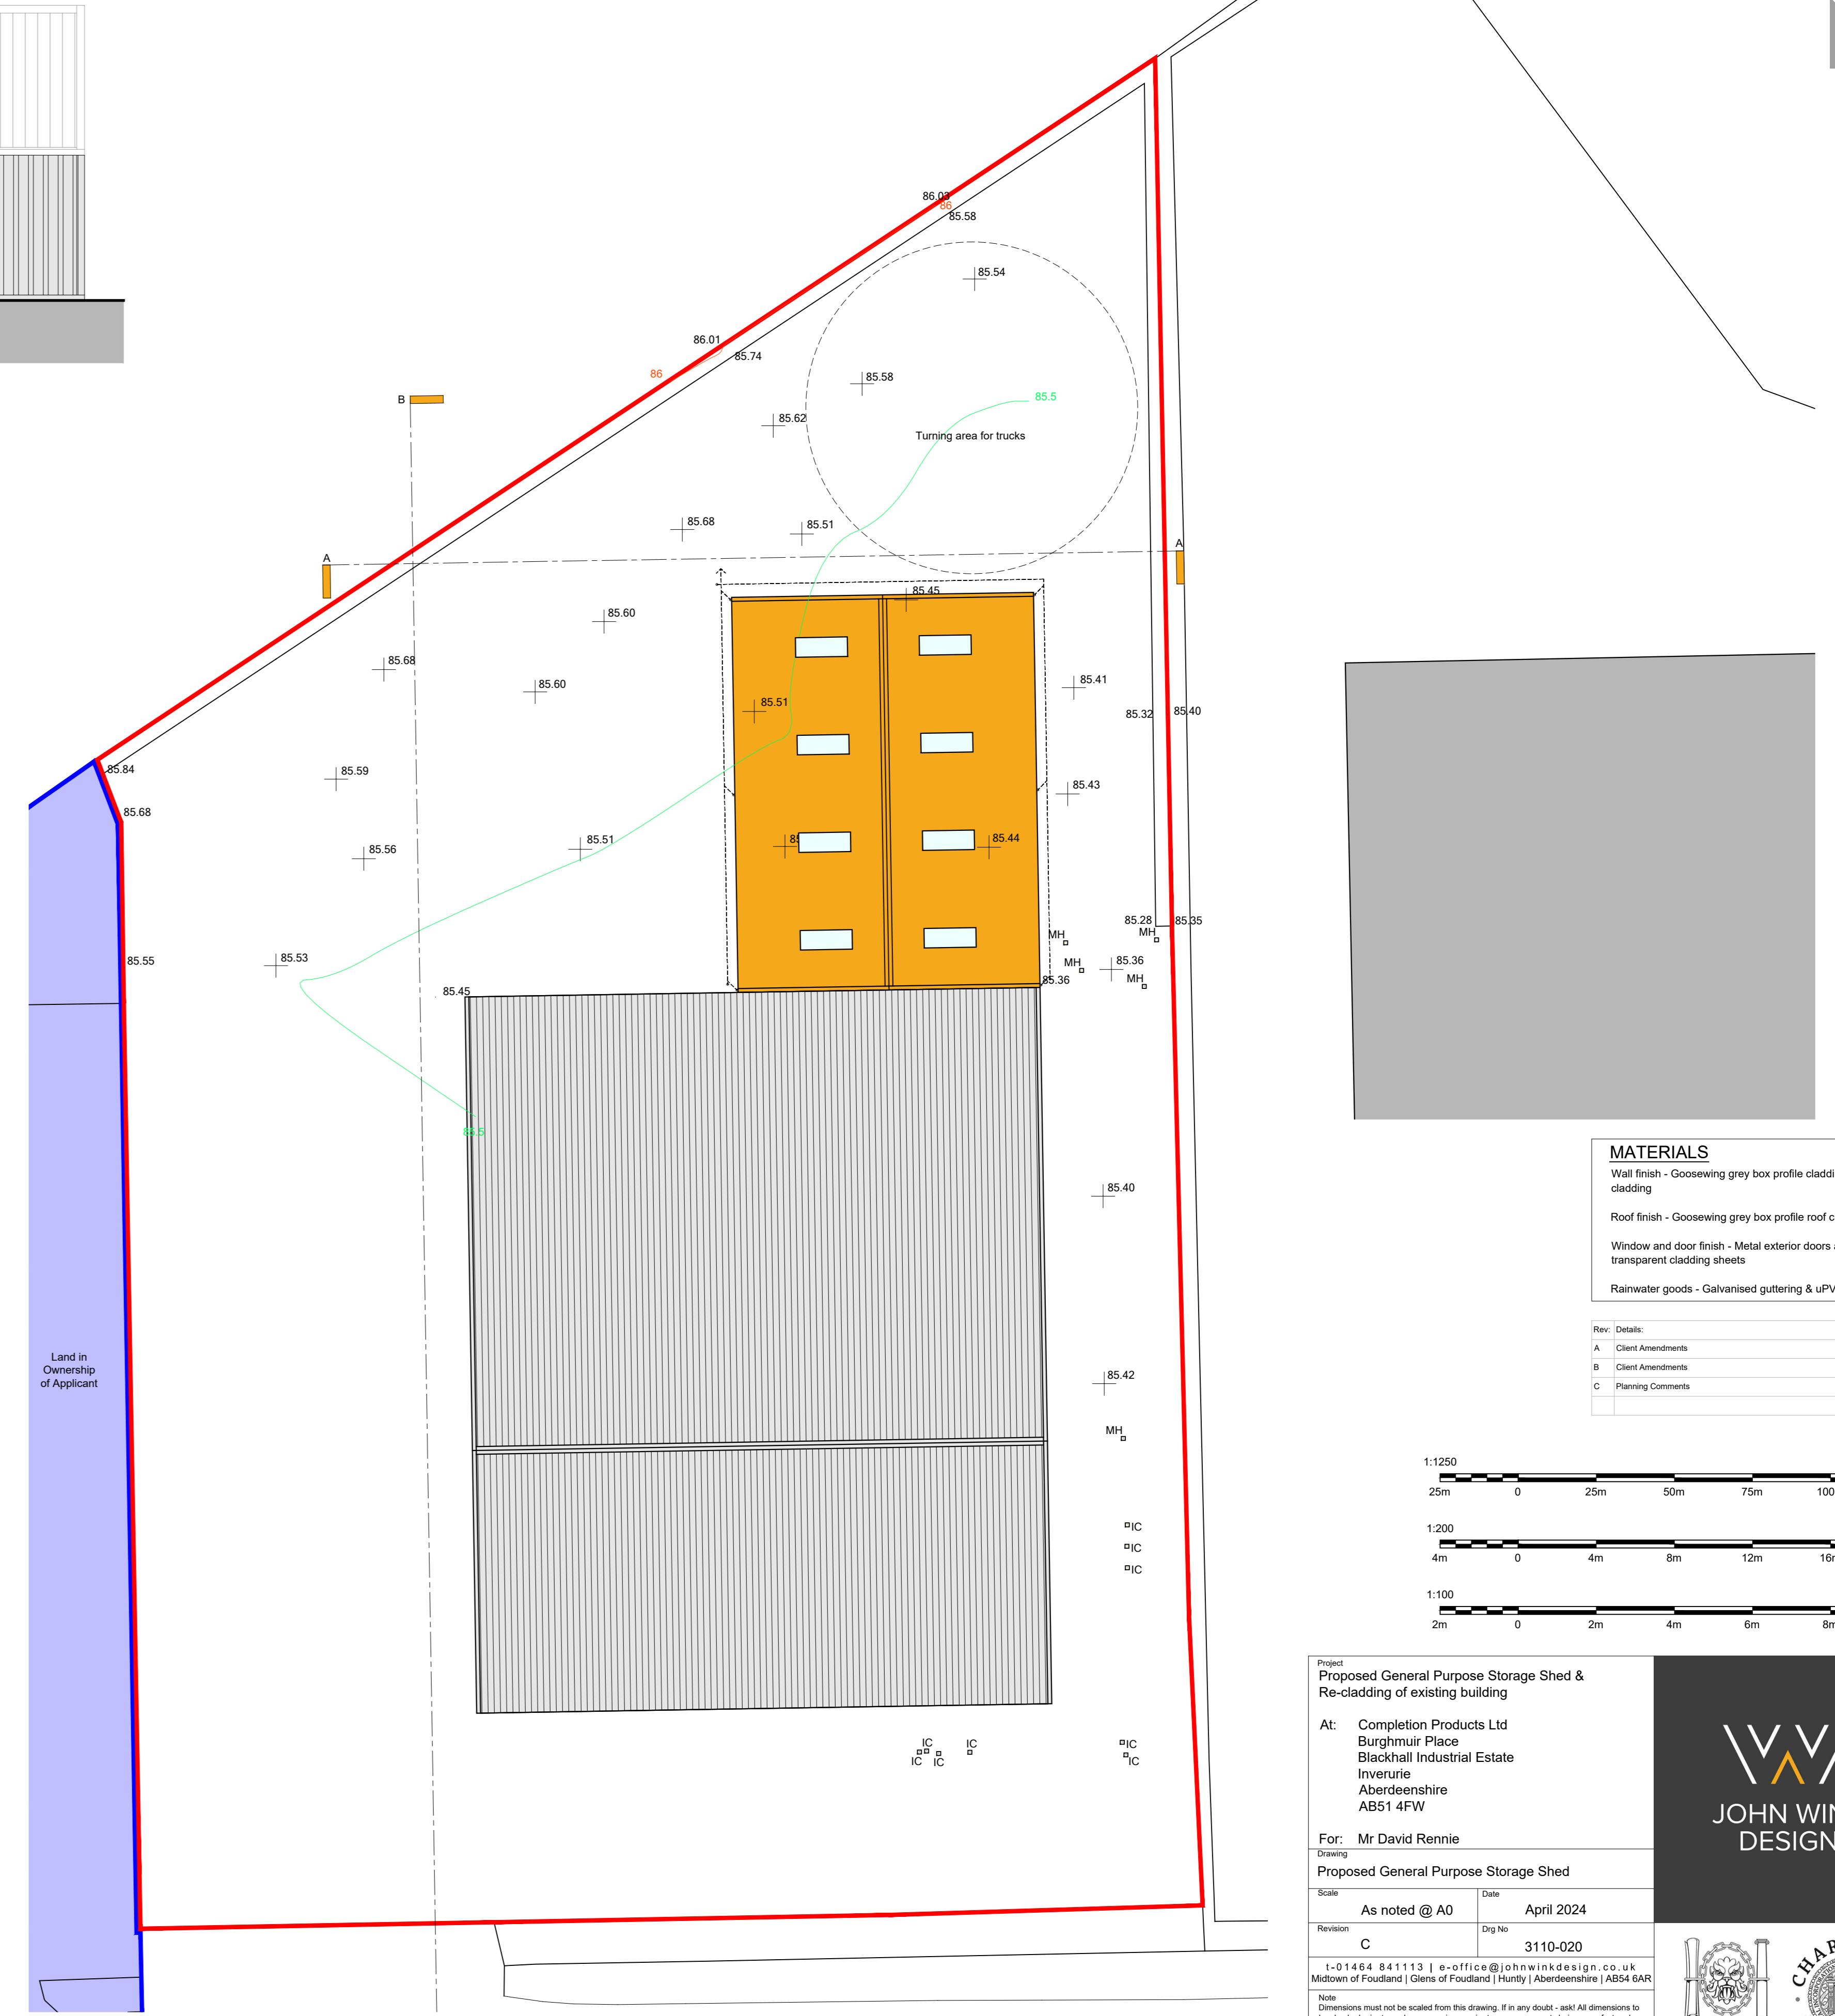

MATERIALS

Wall finish	Cladding	Cladding
Roof finish	Cladding	Cladding
Window and door finish	Cladding	Cladding
Rainwater goods	Cladding	Cladding

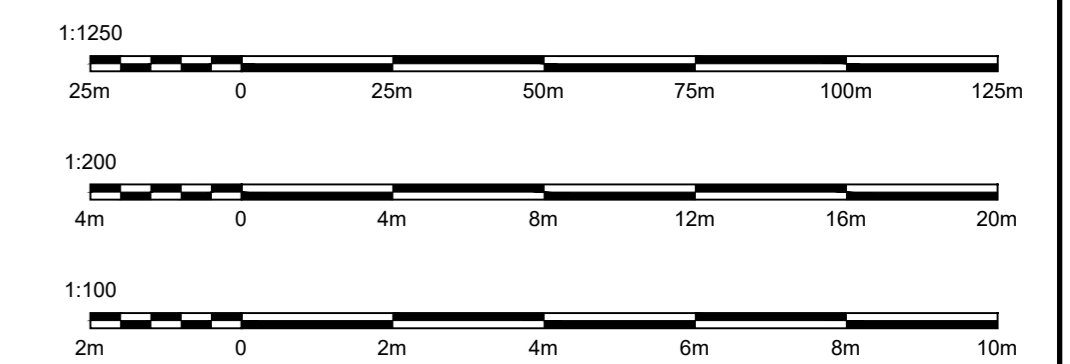

Project: Proposed General Purpose Storage Shed & Re-cladding of existing building
 At: Completion Products Ltd, Burghmuir Place, Blackhall Industrial Estate, Inverurie, Aberdeenshire, AB51 4FW
 For: Mr David Rennie
 Drawing: Proposed General Purpose Storage Shed
 Scale: As noted @ AD, Date: April 2024
 Revision: C, Date: 31/10/2024
 1-01486 841113 | e-office@johnwinkdesign.co.uk
 Midway of Foulton | Drive of Foulton | Hurly | Aberdeenshire | AB54 6AR
 Drawings must not be scaled from this drawing if any doubt. All dimensions to be checked prior to work commencing or prior to any components being manufactured. Any discrepancy to be reported. All work and material to comply fully with all current British Standards Codes of Practice, Building Regulations, EIR, regulations and local planning rules.
 This drawing is copyright of John Wink Design. ©

