




Ground Floor Plan
Scale 1:50

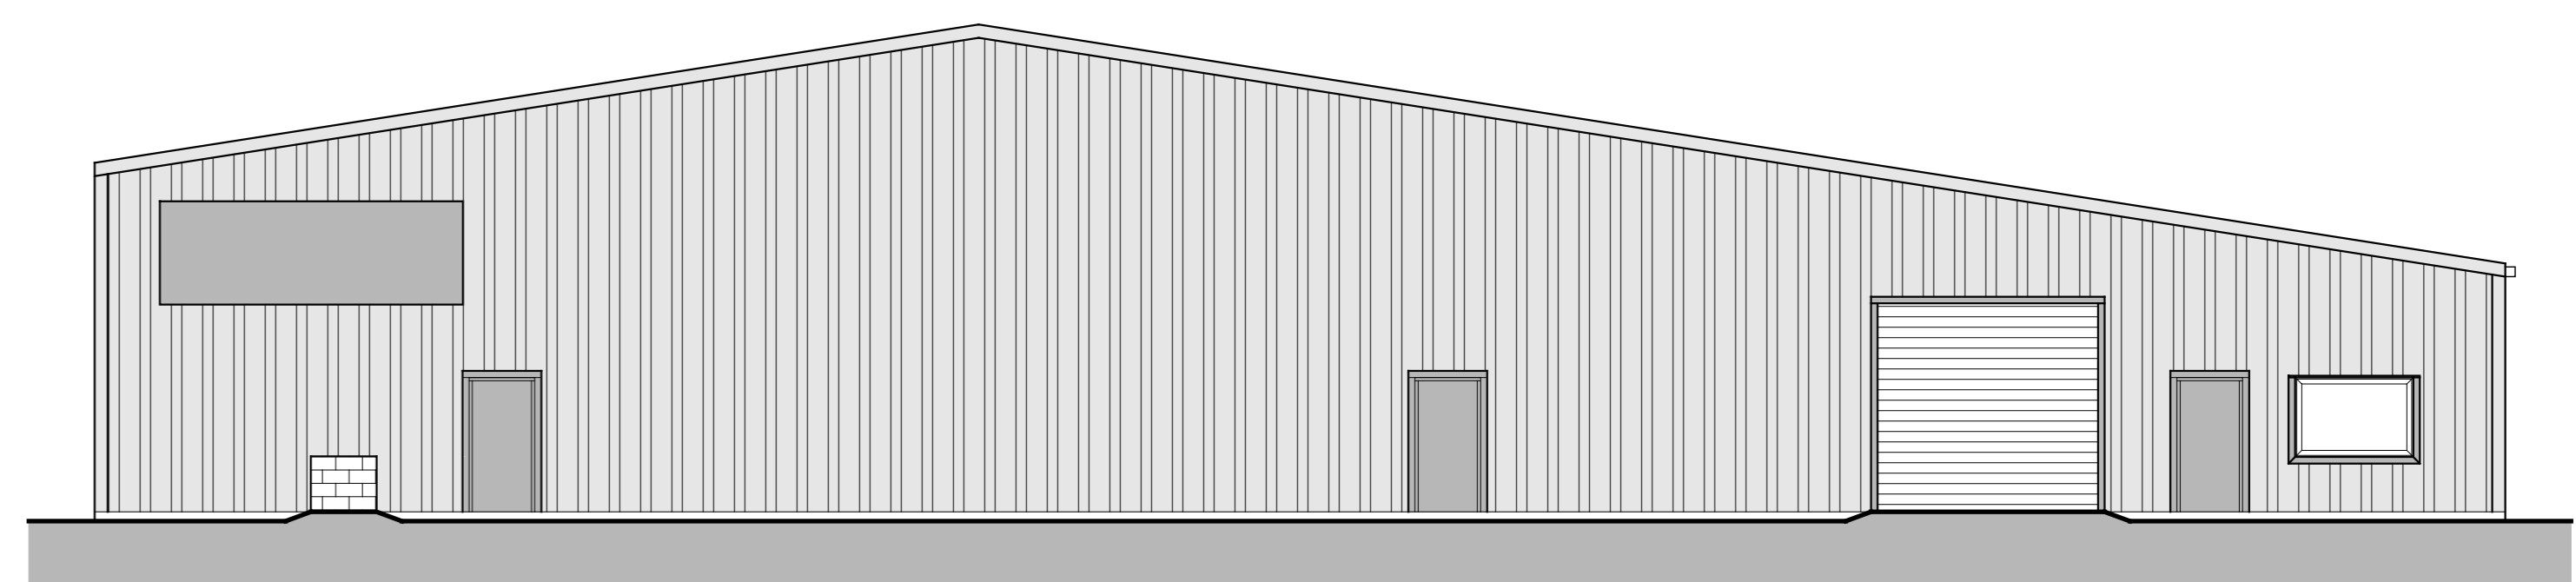


East Elevation - Existing Shed
Scale 1:100

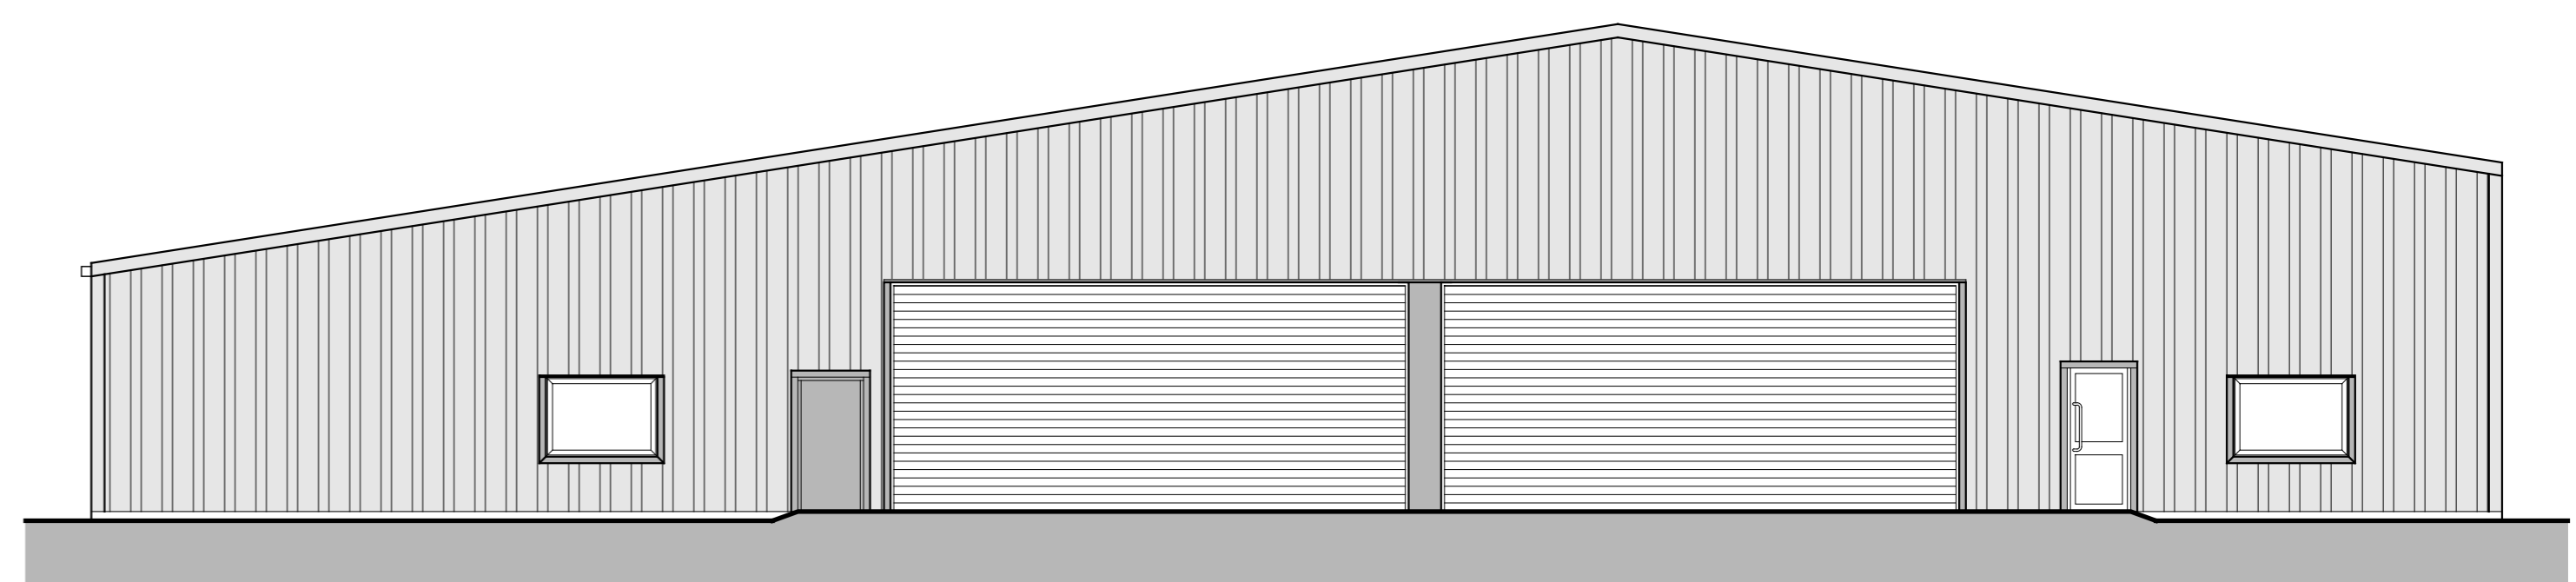

West Elevation - Existing Shed
Scale 1:100

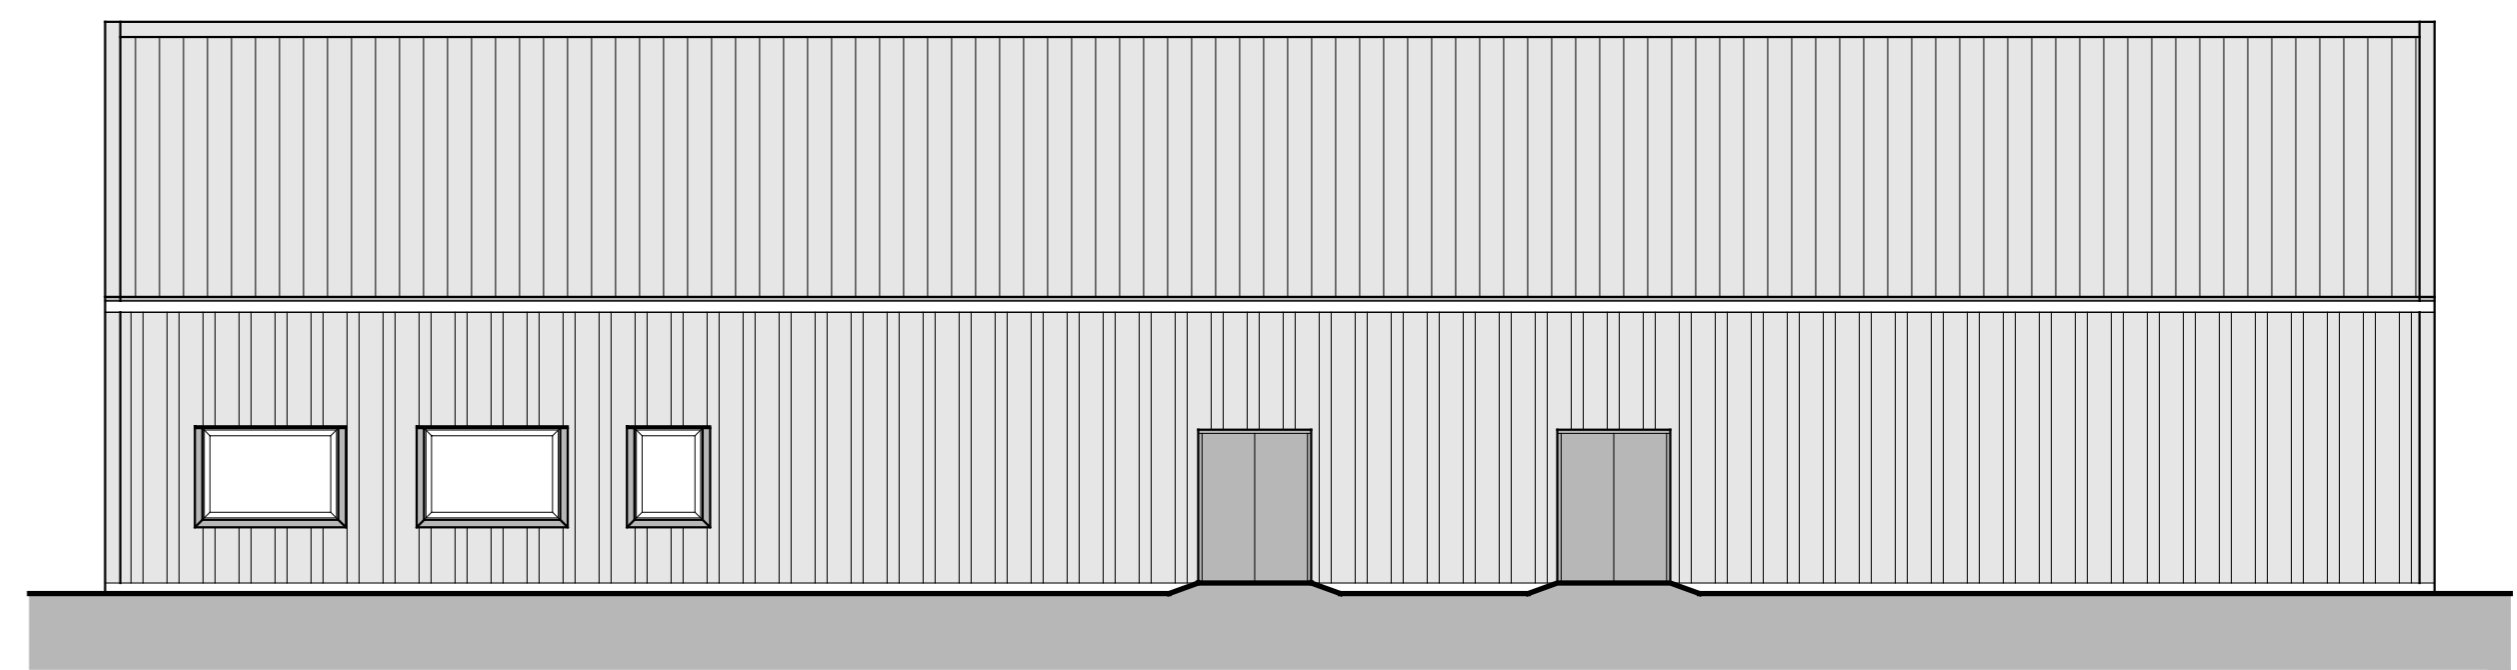

North Elevation - Existing Shed
Scale 1:100

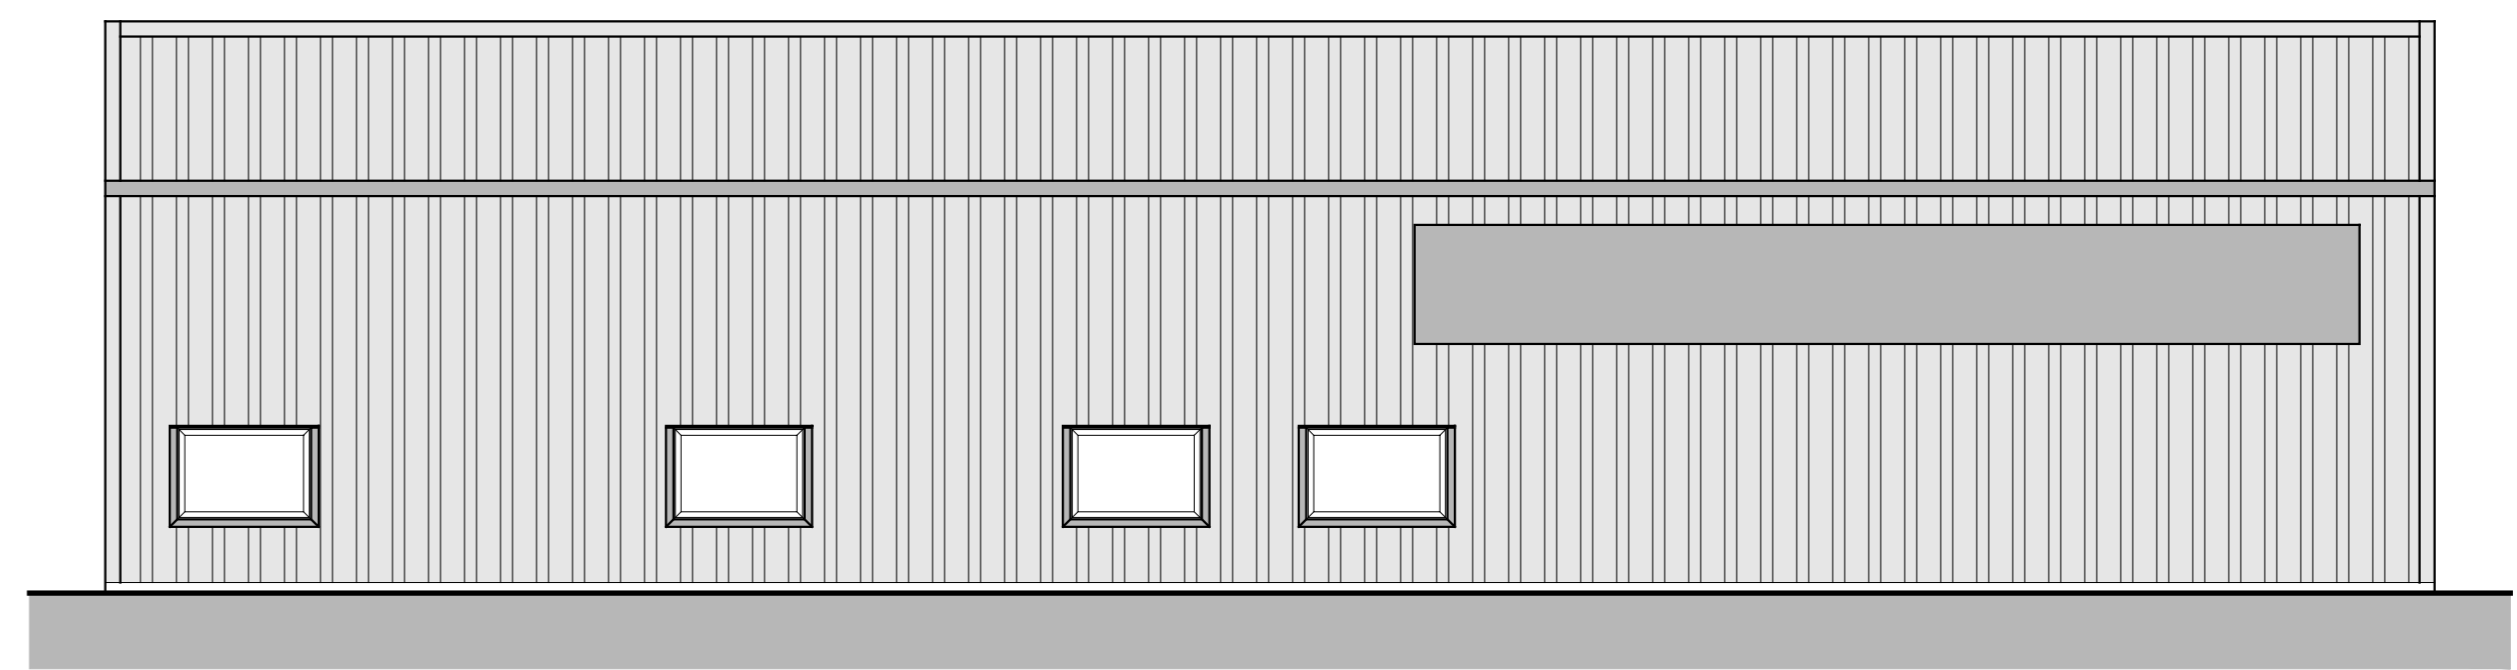

South Elevation - Existing Shed
Scale 1:100

MATERIALS

- Wall finish - Grey Box Profile Cladding
- Roof finish - Grey Box Profile Cladding
- Window and door finish - Metal Exterior Doors and White uPVC
- Rainwater goods - Galvanneal Guttering and uPVC Downpipes

Rev.	Details	Date	By
A	Floor plan & elevations updated to go-built	Apr 24	DS
B	Planning Comments	Apr 24	HP

Project: Proposed New Storage Shed & Re-cladding of Existing Shed
 At: Completion Products Ltd, Blackhall Industrial Estate, Burghmuir Place, Inverurie, Aberdeenshire, AB51 4FW
 For: Mr David Rennie
 Drawing: Existing Floor Plan & Elevations
 Scale: As noted @ A0 Date: April 2024
 Revision: B Drawing No: 3110-001
 1-01464 841113 | e-office@johnwinkdesign.co.uk
 Midtown of Fouldens | (Glen of Fouldens) | Aberdeenshire | AB54 8AR
 Notes: Dimensions must not be taken from this drawing. If in any doubt, refer all dimensions to the finished work to verify correctness or refer to any independent third manufacturer. Any discrepancy to be reported. All work and materials to comply fully with all current British Standards, Codes of Practice, Building Regulations, etc. Equivalents are at UK's sole discretion.
 This drawing is copyright of John Wink Design. ©

