





NORTH

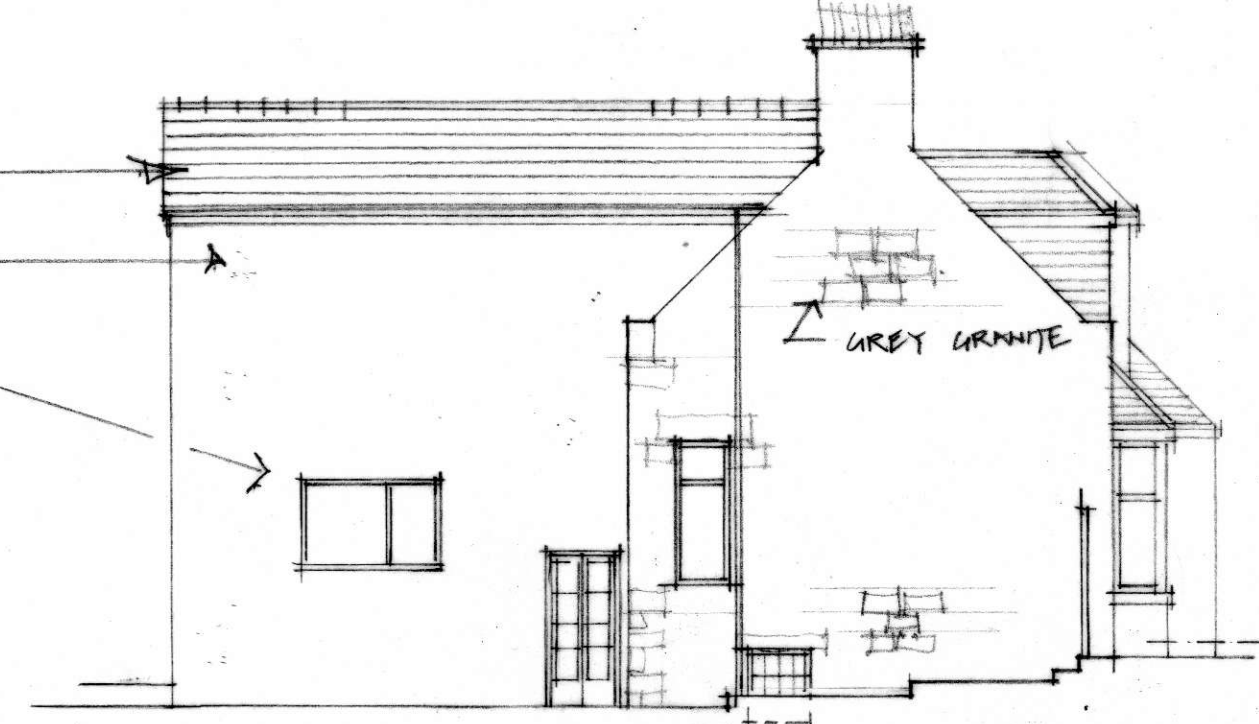

WEST

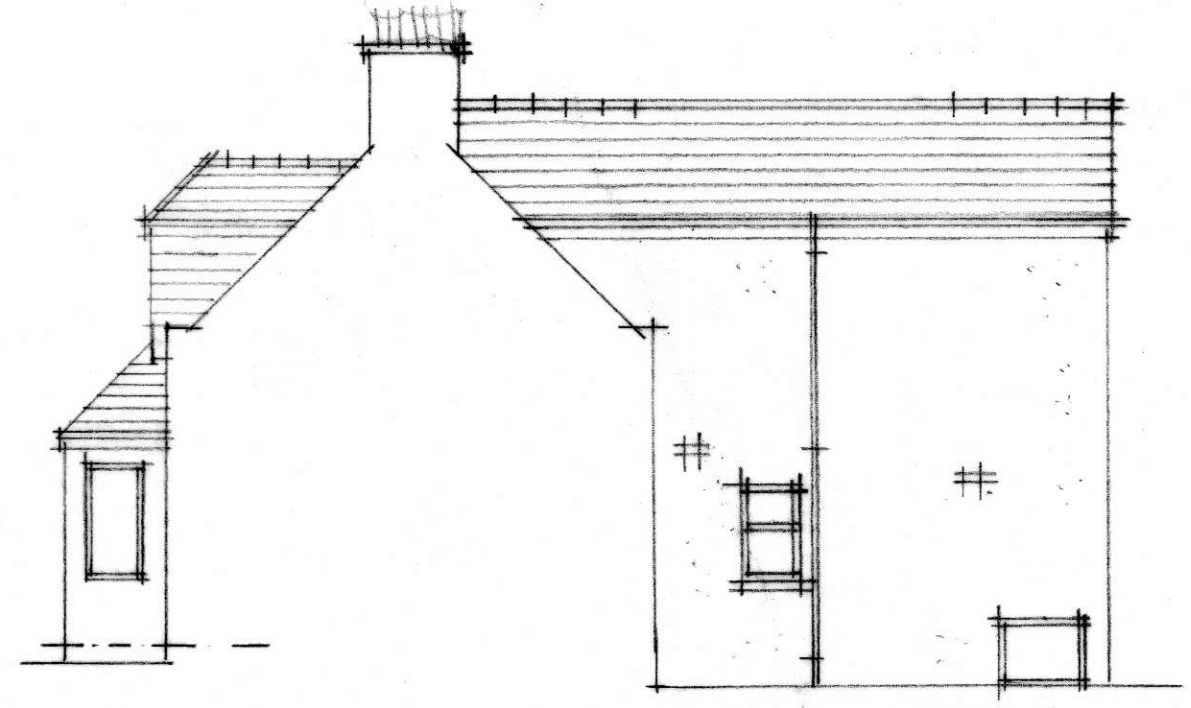

EAST

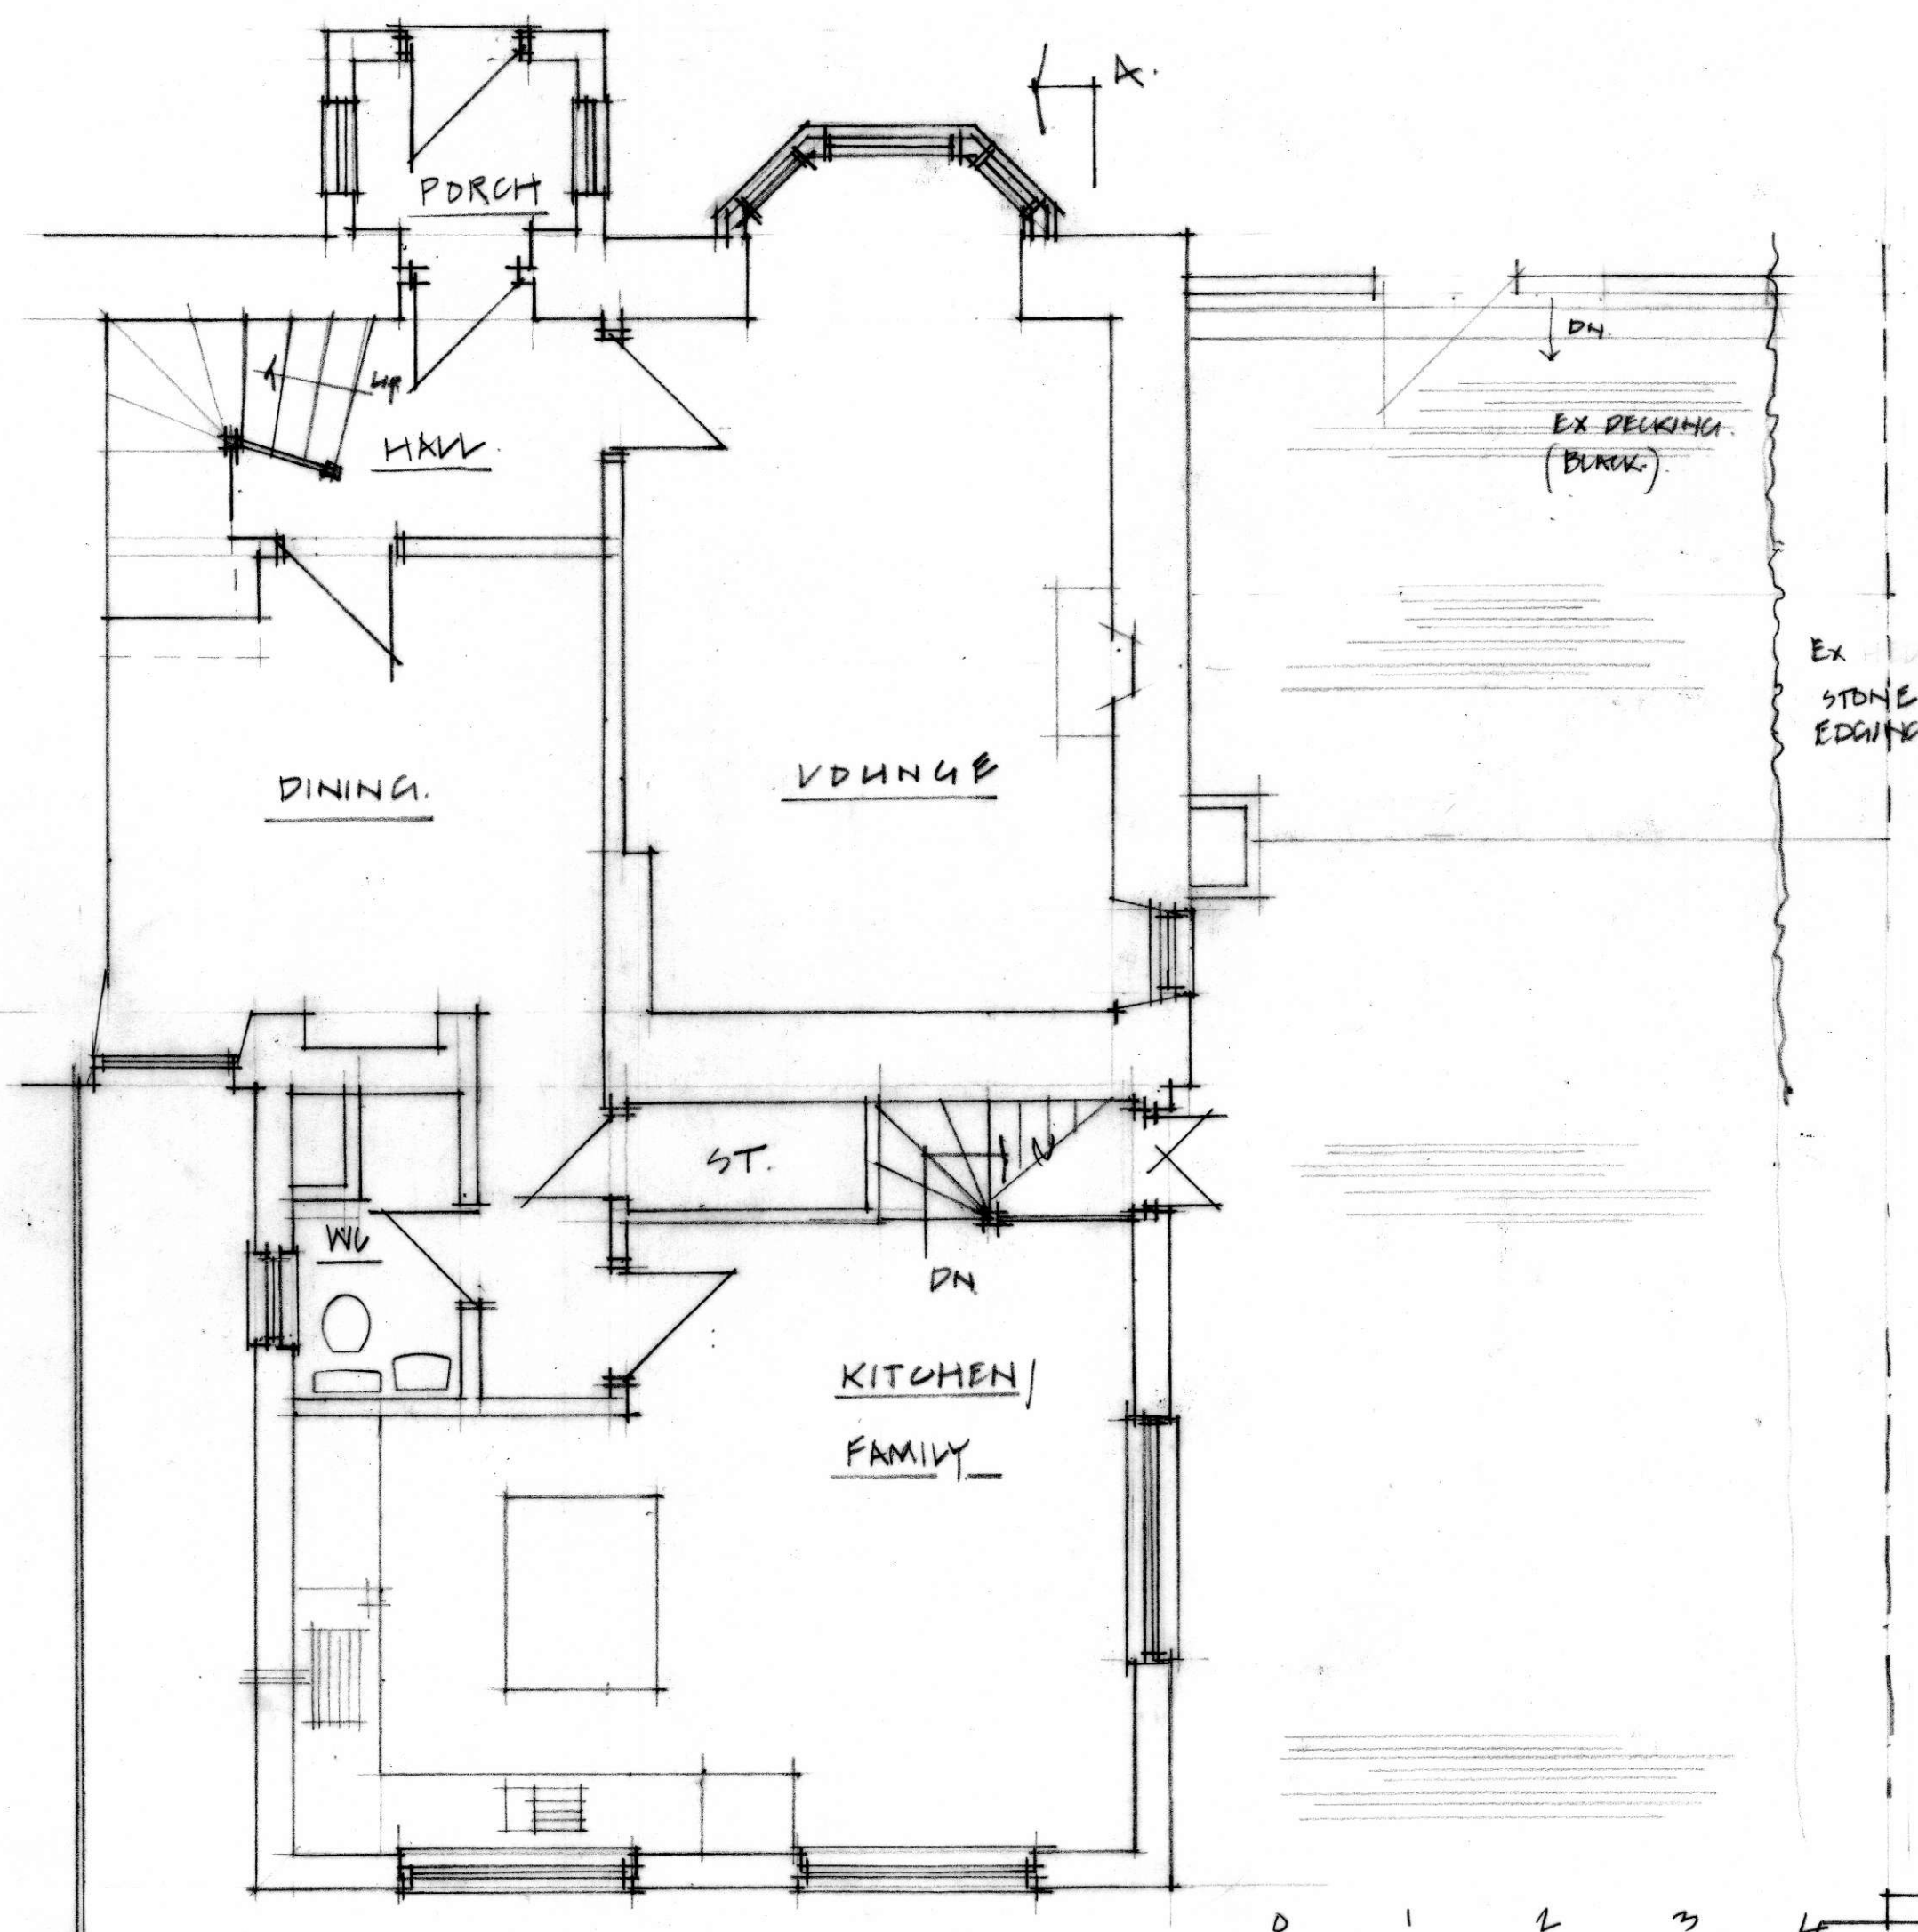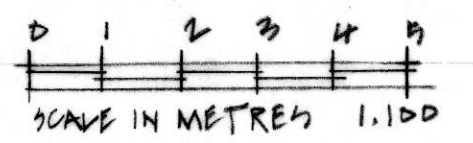

GROUND FLOOR PLAN 1:50



GARY GRANT ARCHITECT
MUIR CROFT BALLOGIE ABOYNE AB34 5DJ.
TELE 07936 055778
email : ggrantarchitect@aol.com

ARDSHIEL
24 QUEENS ROAD BALLATER
AB35 5NJ.


PLANS SECTION ELEVATIONS AS EXISTING

MRS MELANIE GRANT.

Job No. T 1215	Date MARCH 2024	Rev.
Drawing No L (-) 01	Scale as shown @A2	



SOUTH

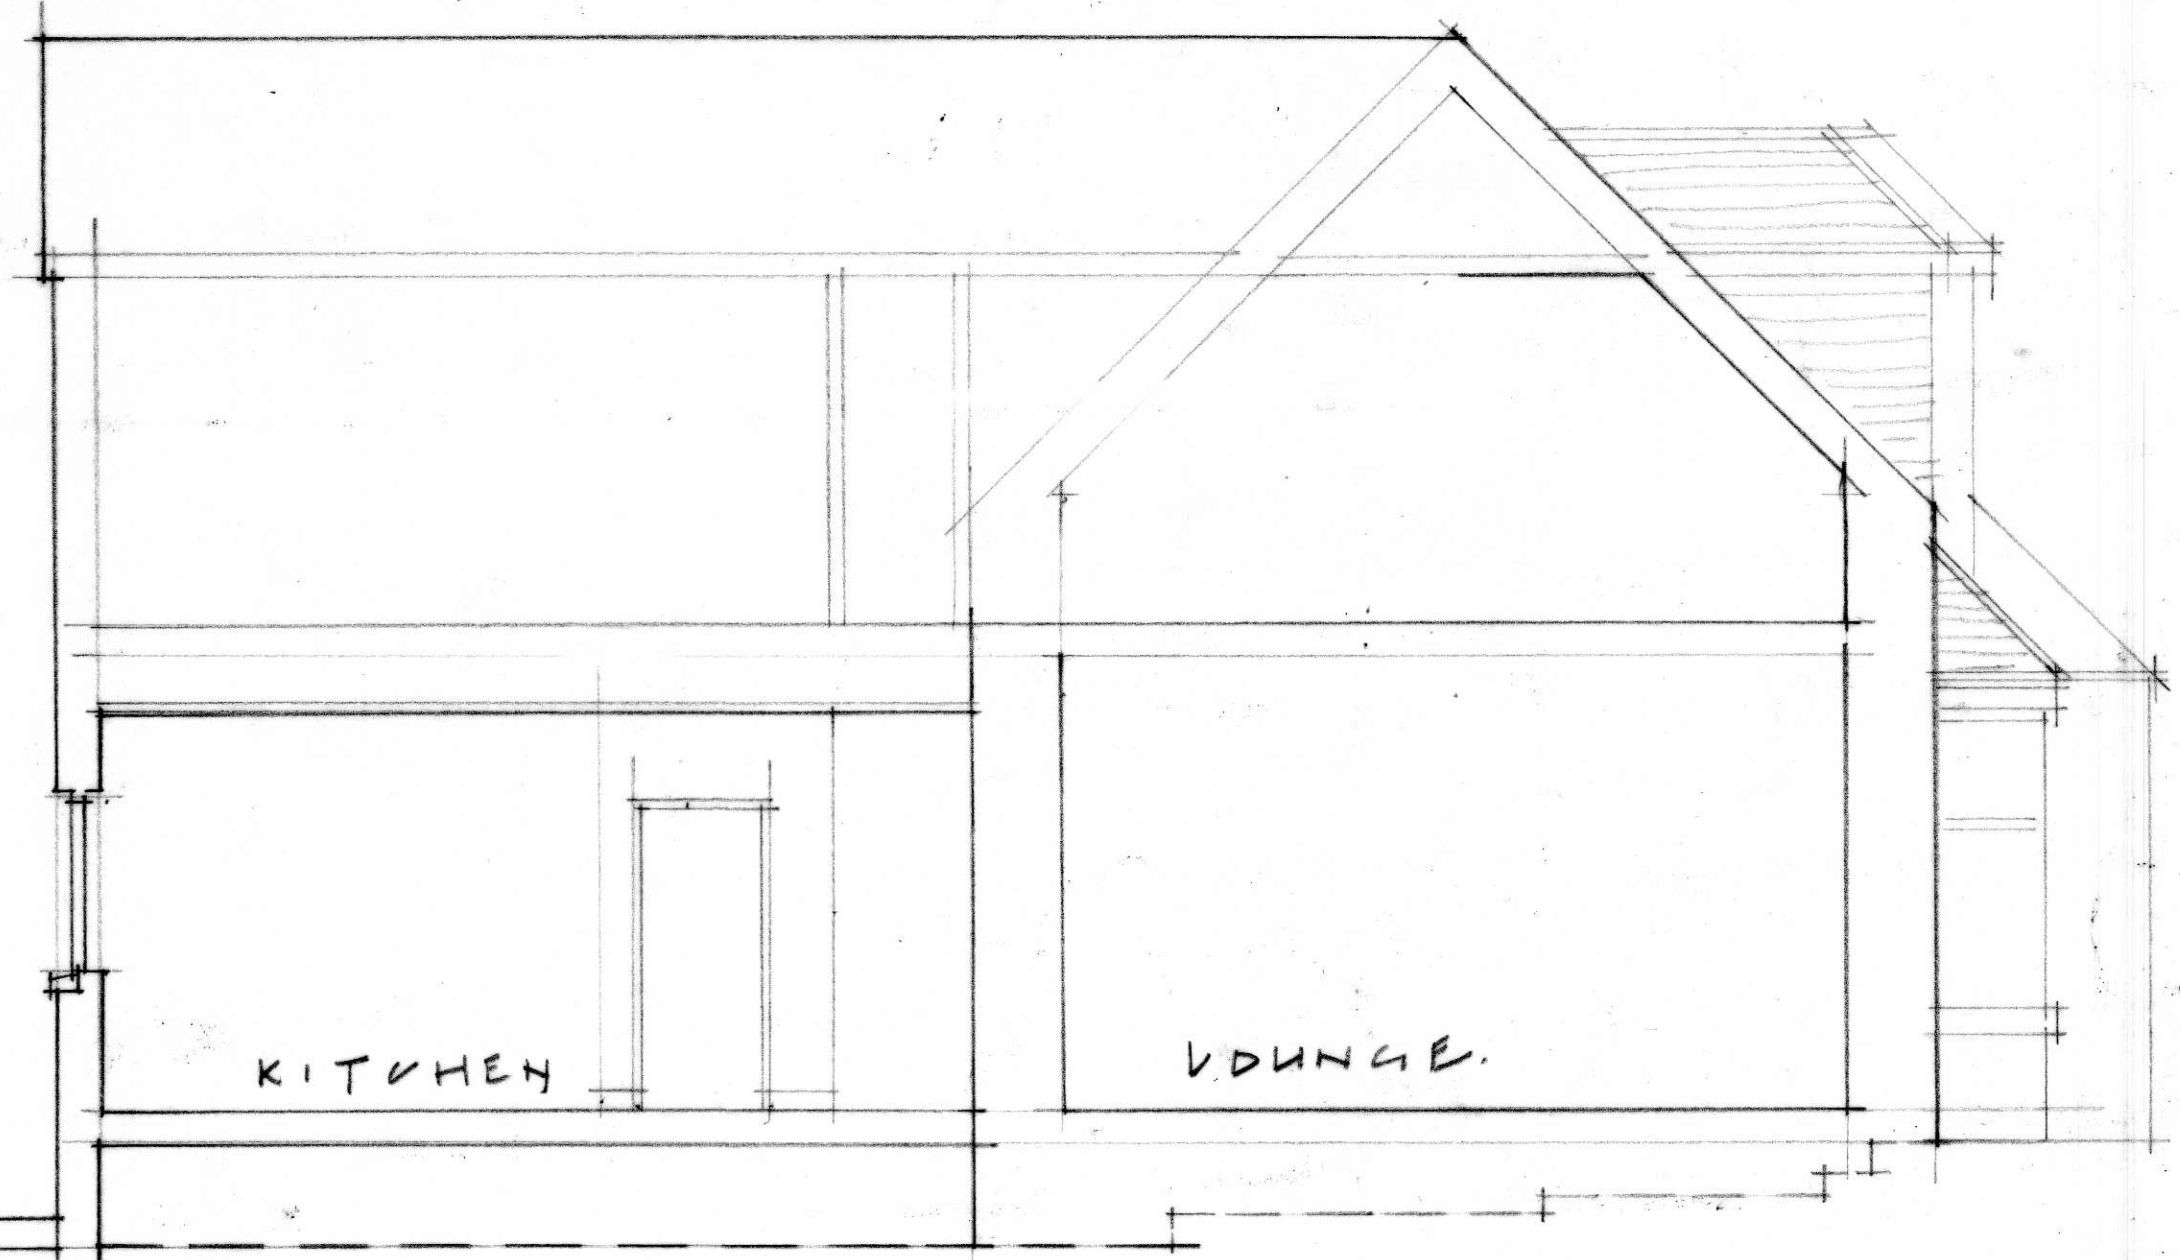

SECTION A-A 1:50