


DO NOT SCALE FROM THIS DRAWING

GD Lodge accepts responsibility for this document only for the intended use by the commissioning party and not to any other.

All 3D visualisations are for indicative purposes only.

This drawing is for information only, is subject to approval of the local authority and should not be used for construction.

Rev	Alterations Made	Dwn	Chk	Date
\	INITIAL ISSUE			MS AM 22.11.23

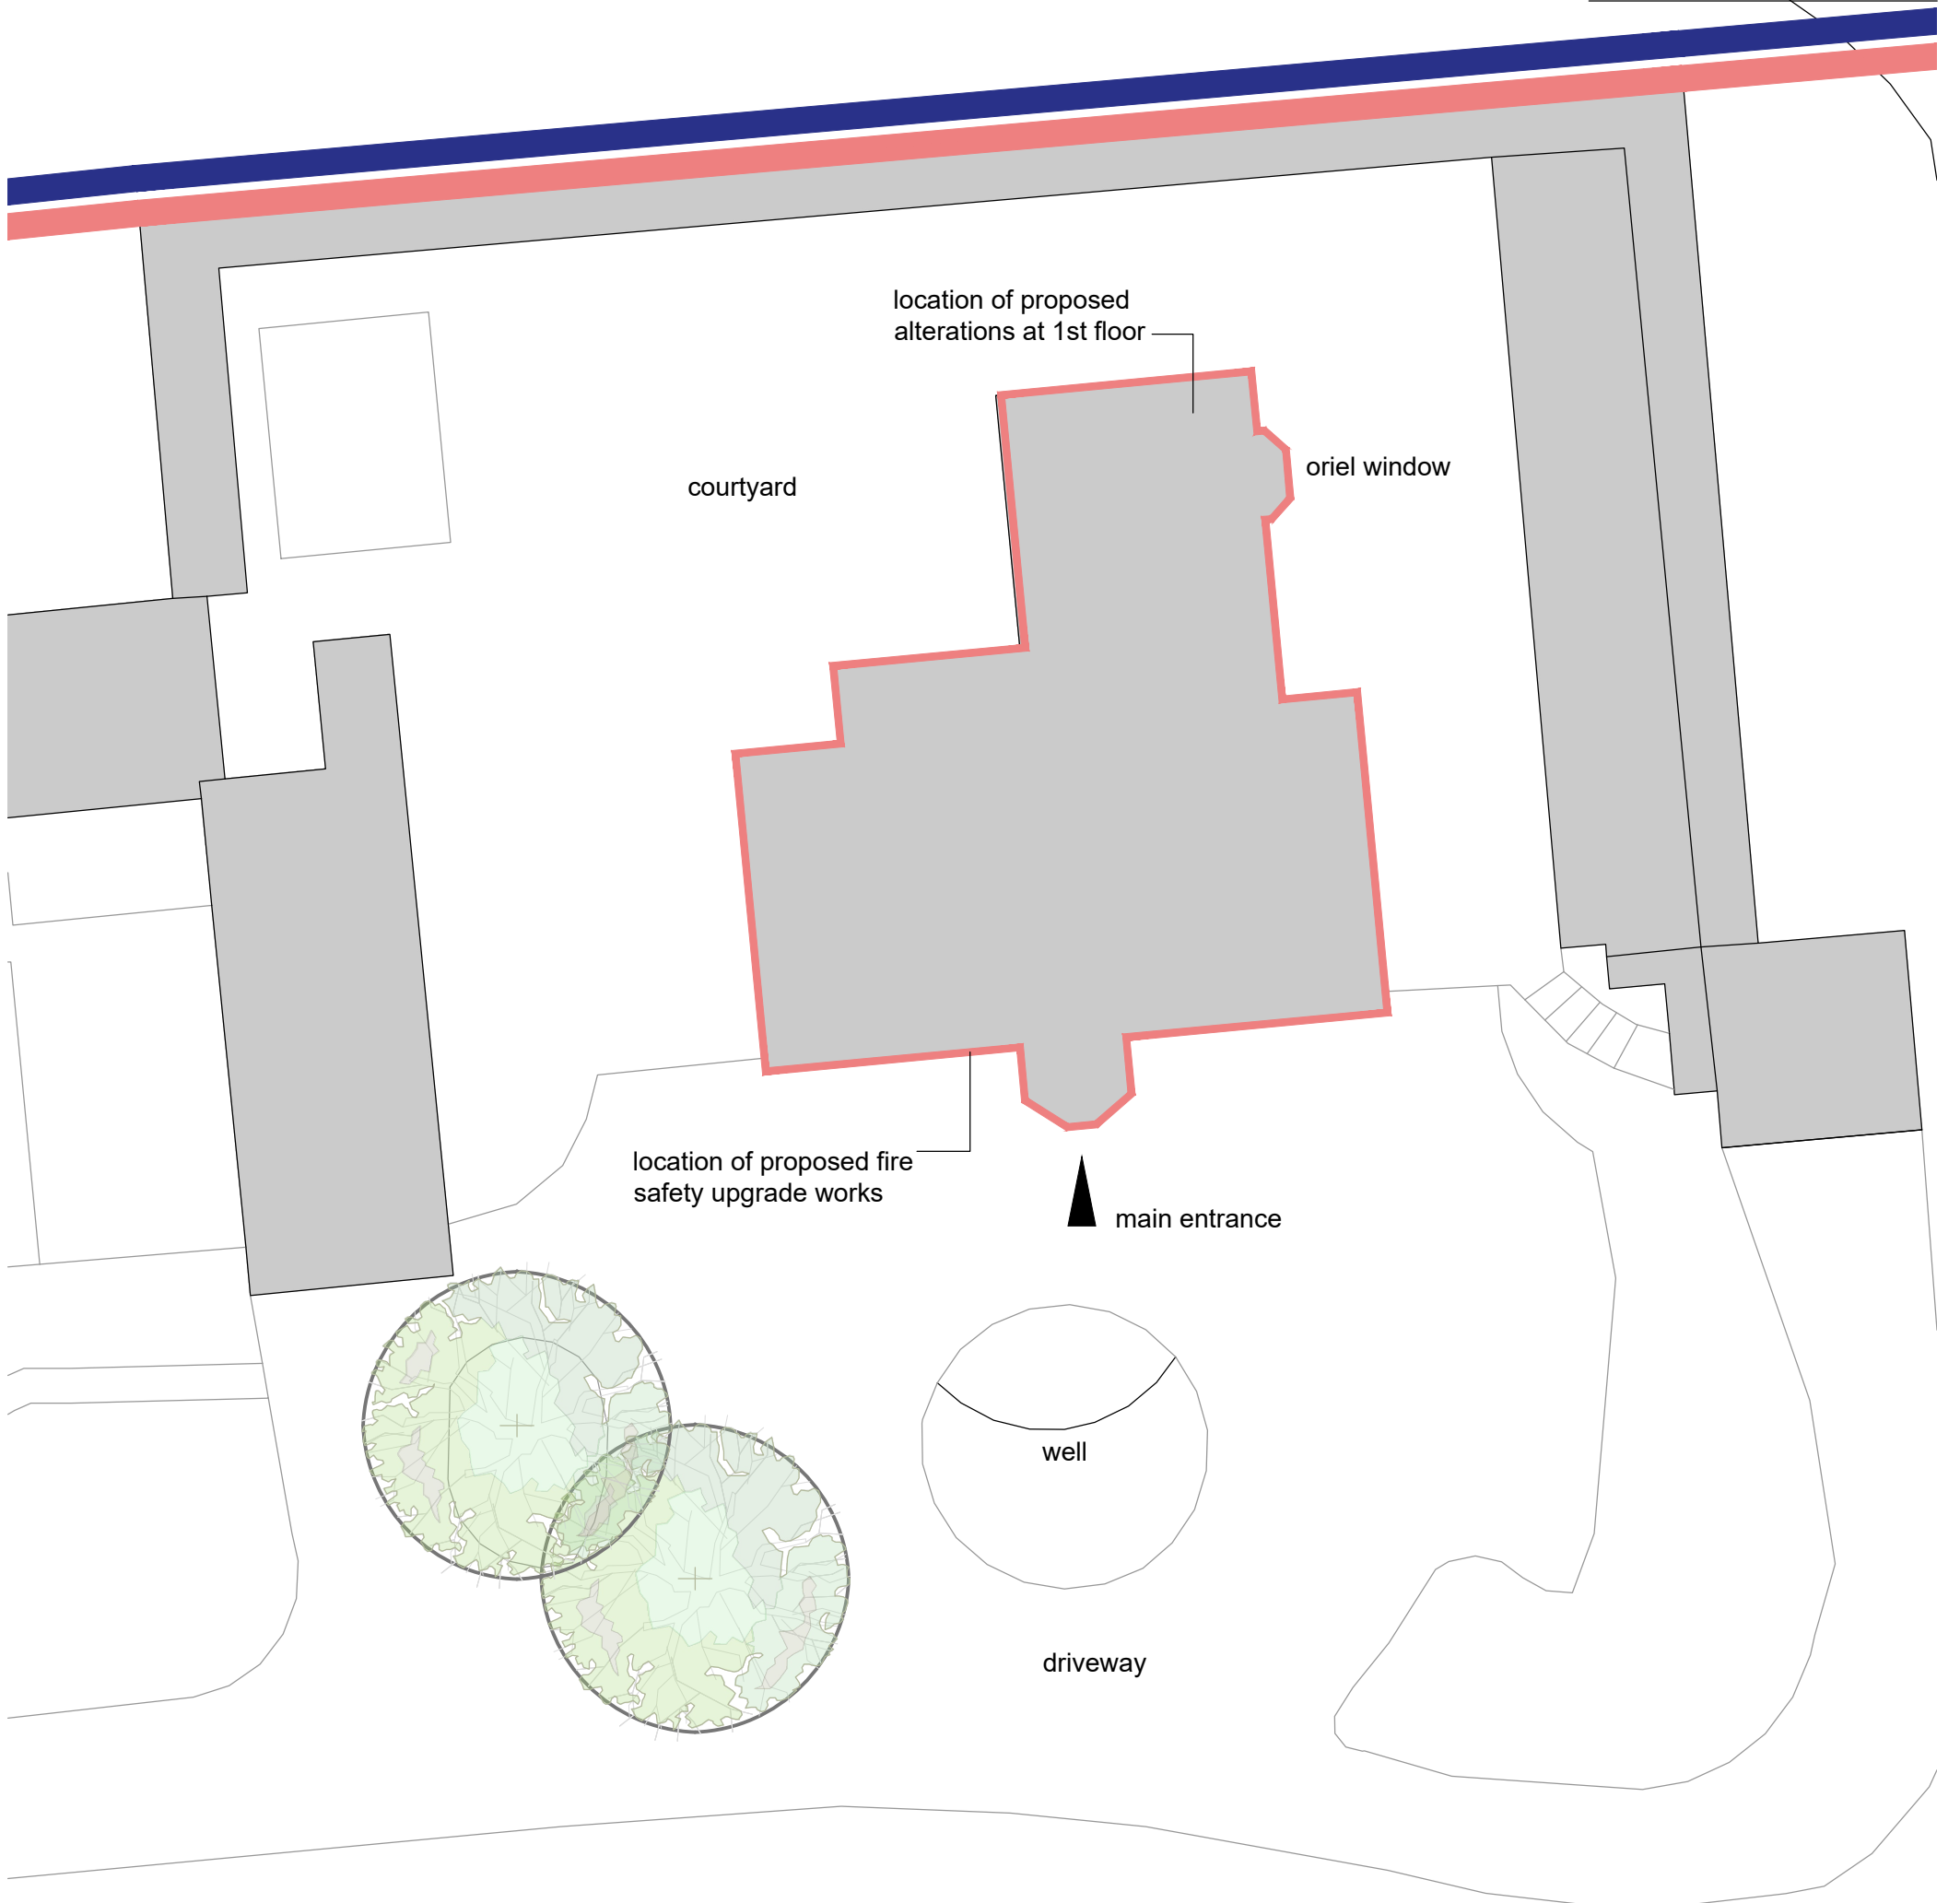

gd lodge architects

crown house 152 west regent street glasgow G2 2RQ
 www.gdlodge.co.uk projects@gdlodge.co.uk
 0141 332 6804

Client
 BANFF CASTLE COMMUNITY ASSOCIATION

Project
 BANFF CASTLE

Drawing
 SITE PLAN

Status	Scale	Paper Size
Planning	as noted	A3
Job No. 2952	Drawing No. 200	

Copyright © 2024 GD Lodge Architects

