


FRONT ELEVATION

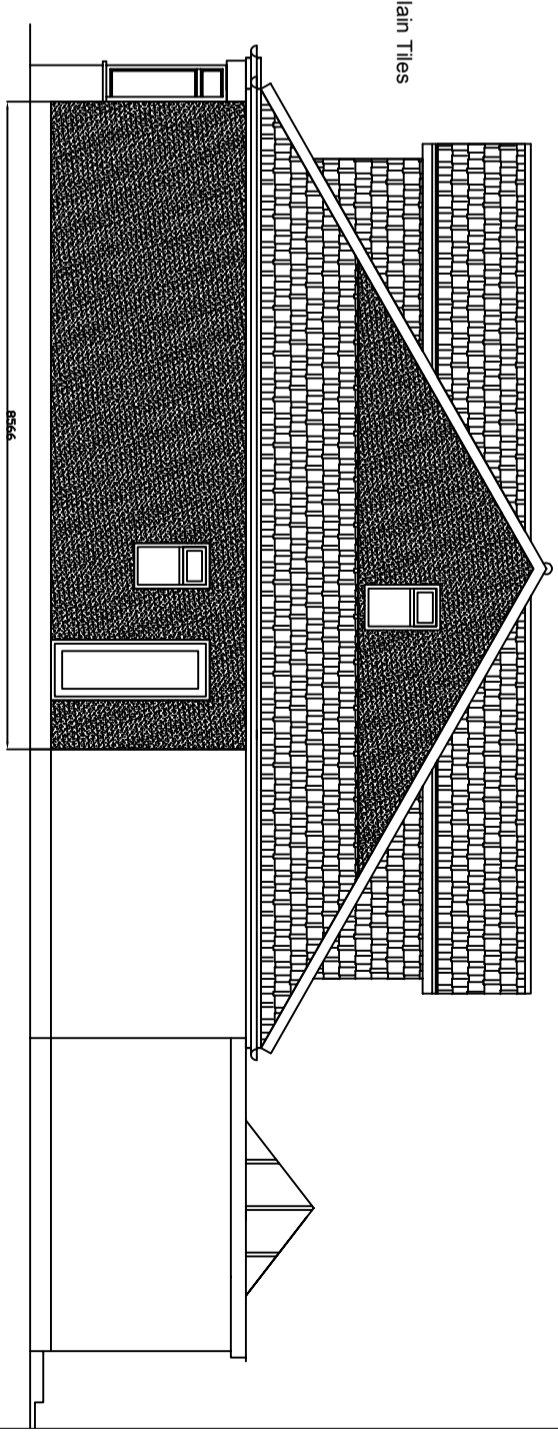


Render painted white


Plain Tiles

6566

SIDE ELEVATION

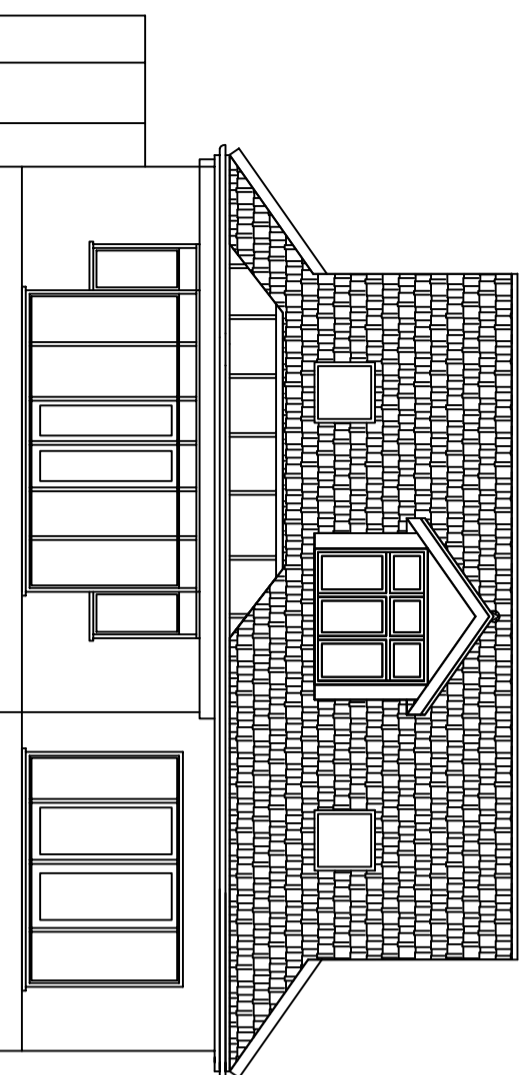

Plain Tiles

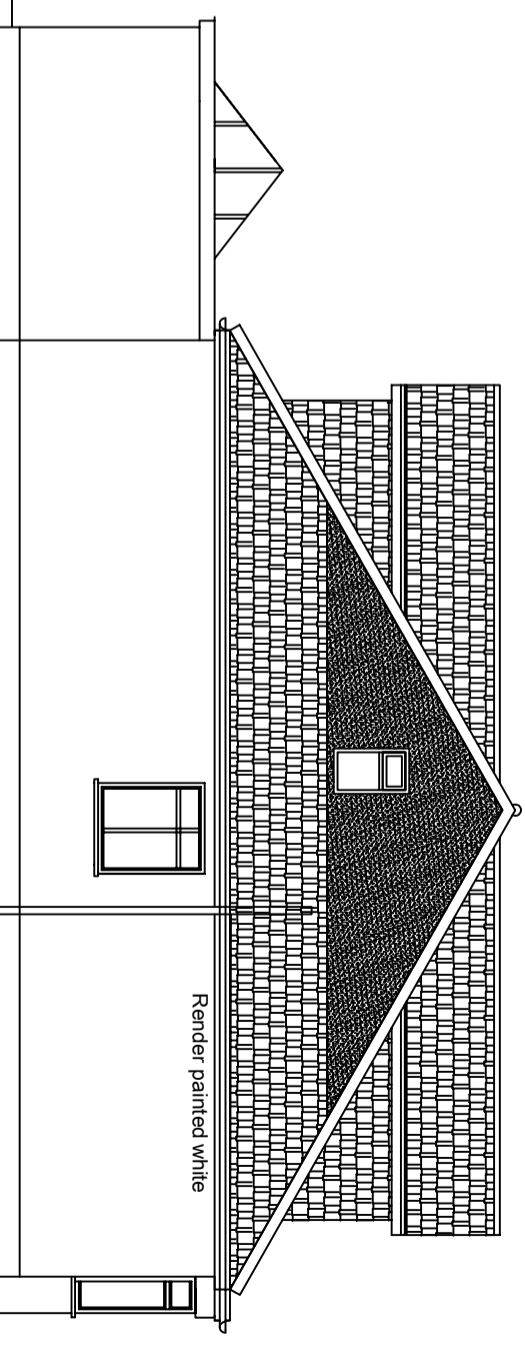

Render painted white

REAR ELEVATION

SIDE ELEVATION



**Tugby & Tugby**  
**Surveyors Limited**

30 Marks Avenue  
Ongar, Essex CM5 9AY  
Telephone: 01277 364145

Proposed  
Elevations

Michelle Goldstein  
The Briars, Hay Green  
Hook End, Essex  
CM15 0NT

Scale: A3 @ 1:100

Date: December 2023  
Drawing Number: 14423/05  
Revision Letter: C  
Drawn by: Hayley Simpson  
Checked by: Fraser Tugby