




EXISTING FRONT ELEVATION

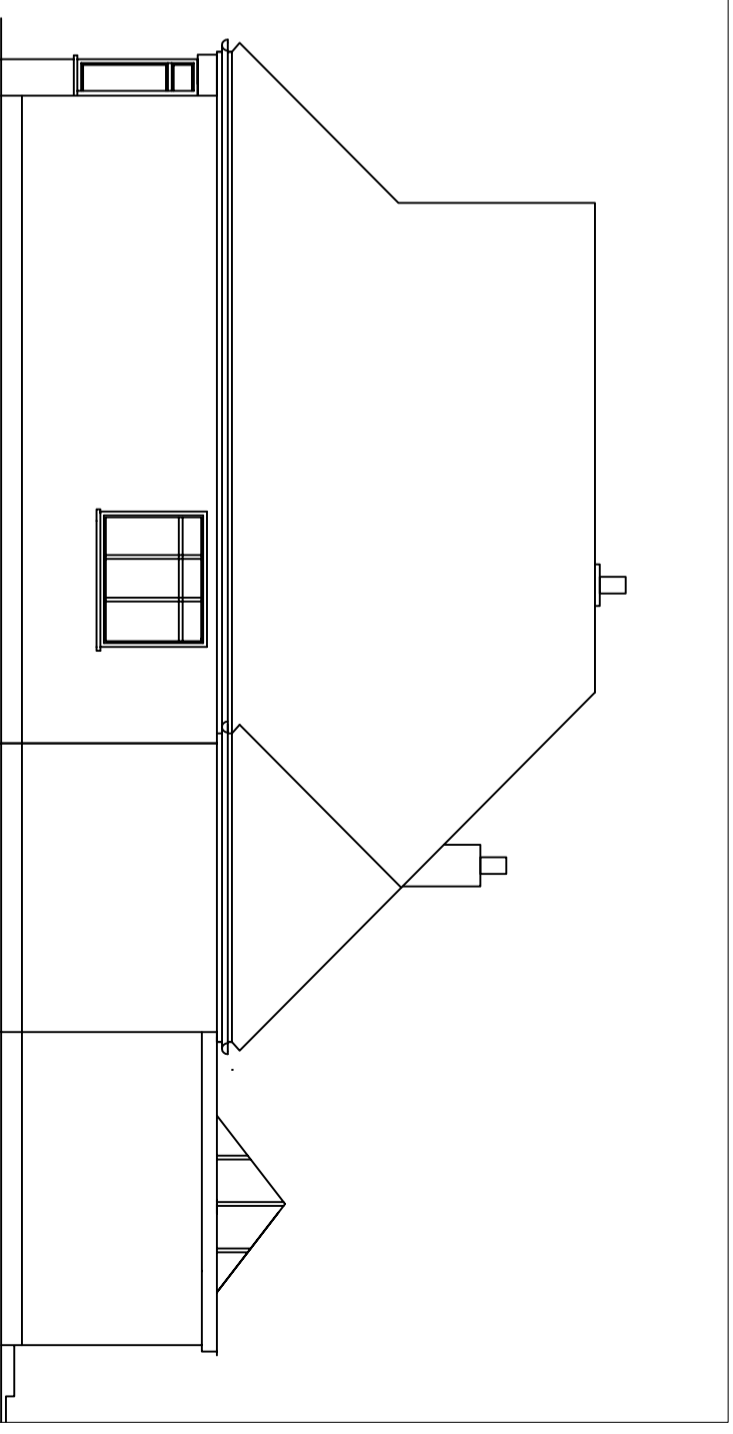

EXISTING SIDE ELEVATION

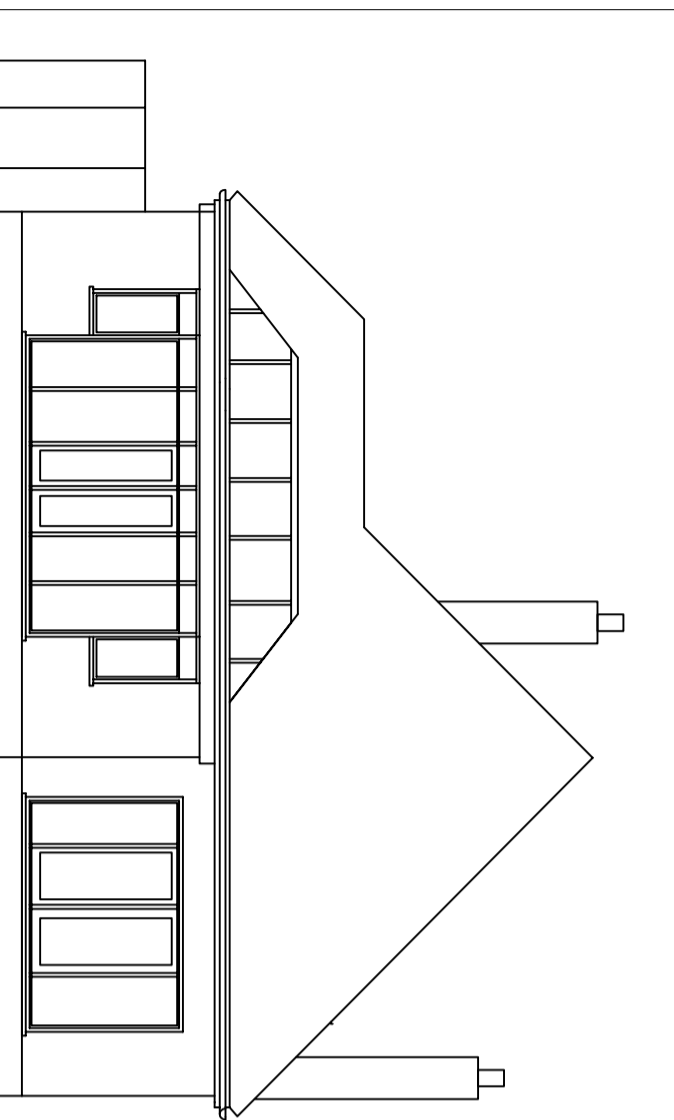

EXISTING REAR ELEVATION

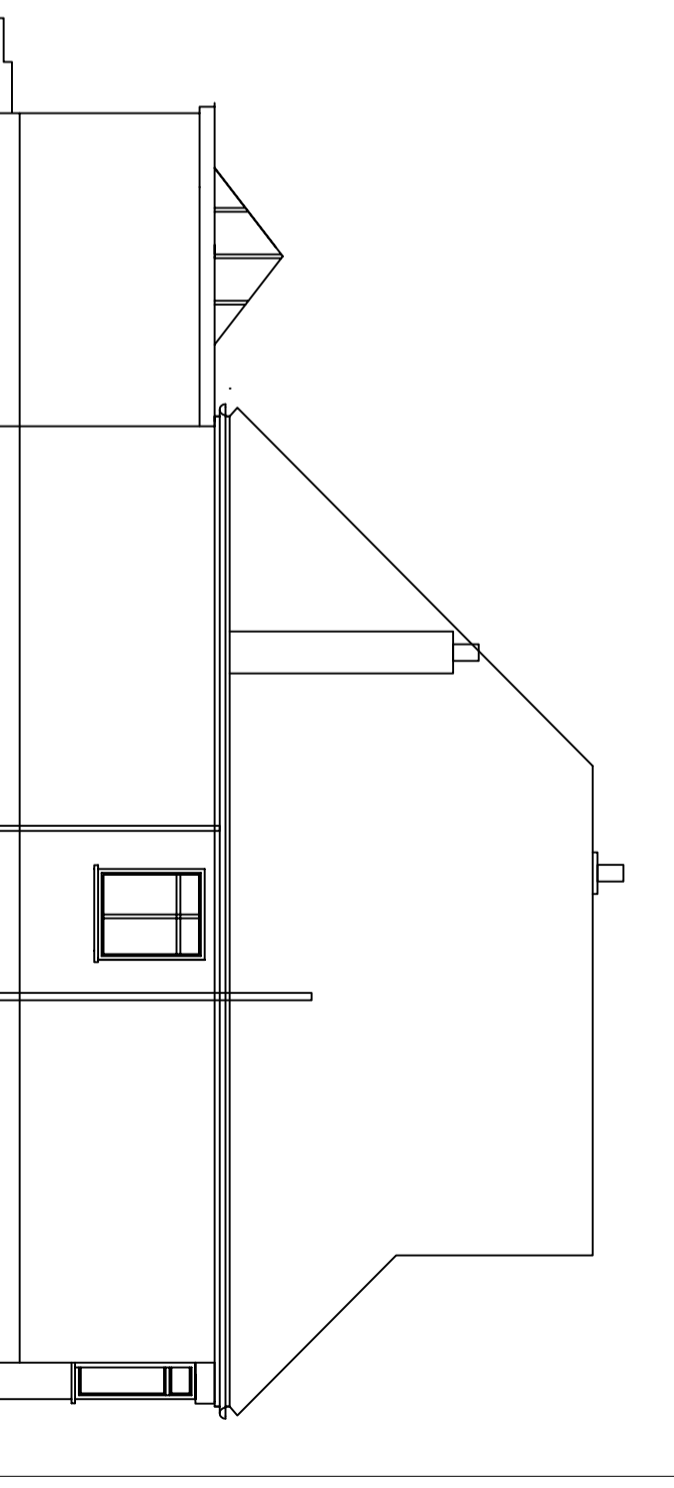

EXISTING FLANK ELEVATION



Tugby & Tugby
Surveyors Limited

30 Marks Avenue
Ongar, Essex CM5 9AY
Telephone: 01277 364145

Existing
Elevations

Michelle Goldstein
The Briars, Hay Green
Hook End, Essex
CM15 0NT

Scale: A3 @ 1:100

Date: December 2023
Drawing Number: 14423/02
Revision Letter:
Drawn by: Hayley Simpson
Checked by: Fraser Tugby