




| revision notes |          |   |
|----------------|----------|---|
| rev            | date     | description   |
| A:             | /        | original issue  |
| B:             | 31/01/24 | ig updated to show roof plan and repositioned doors and windows |

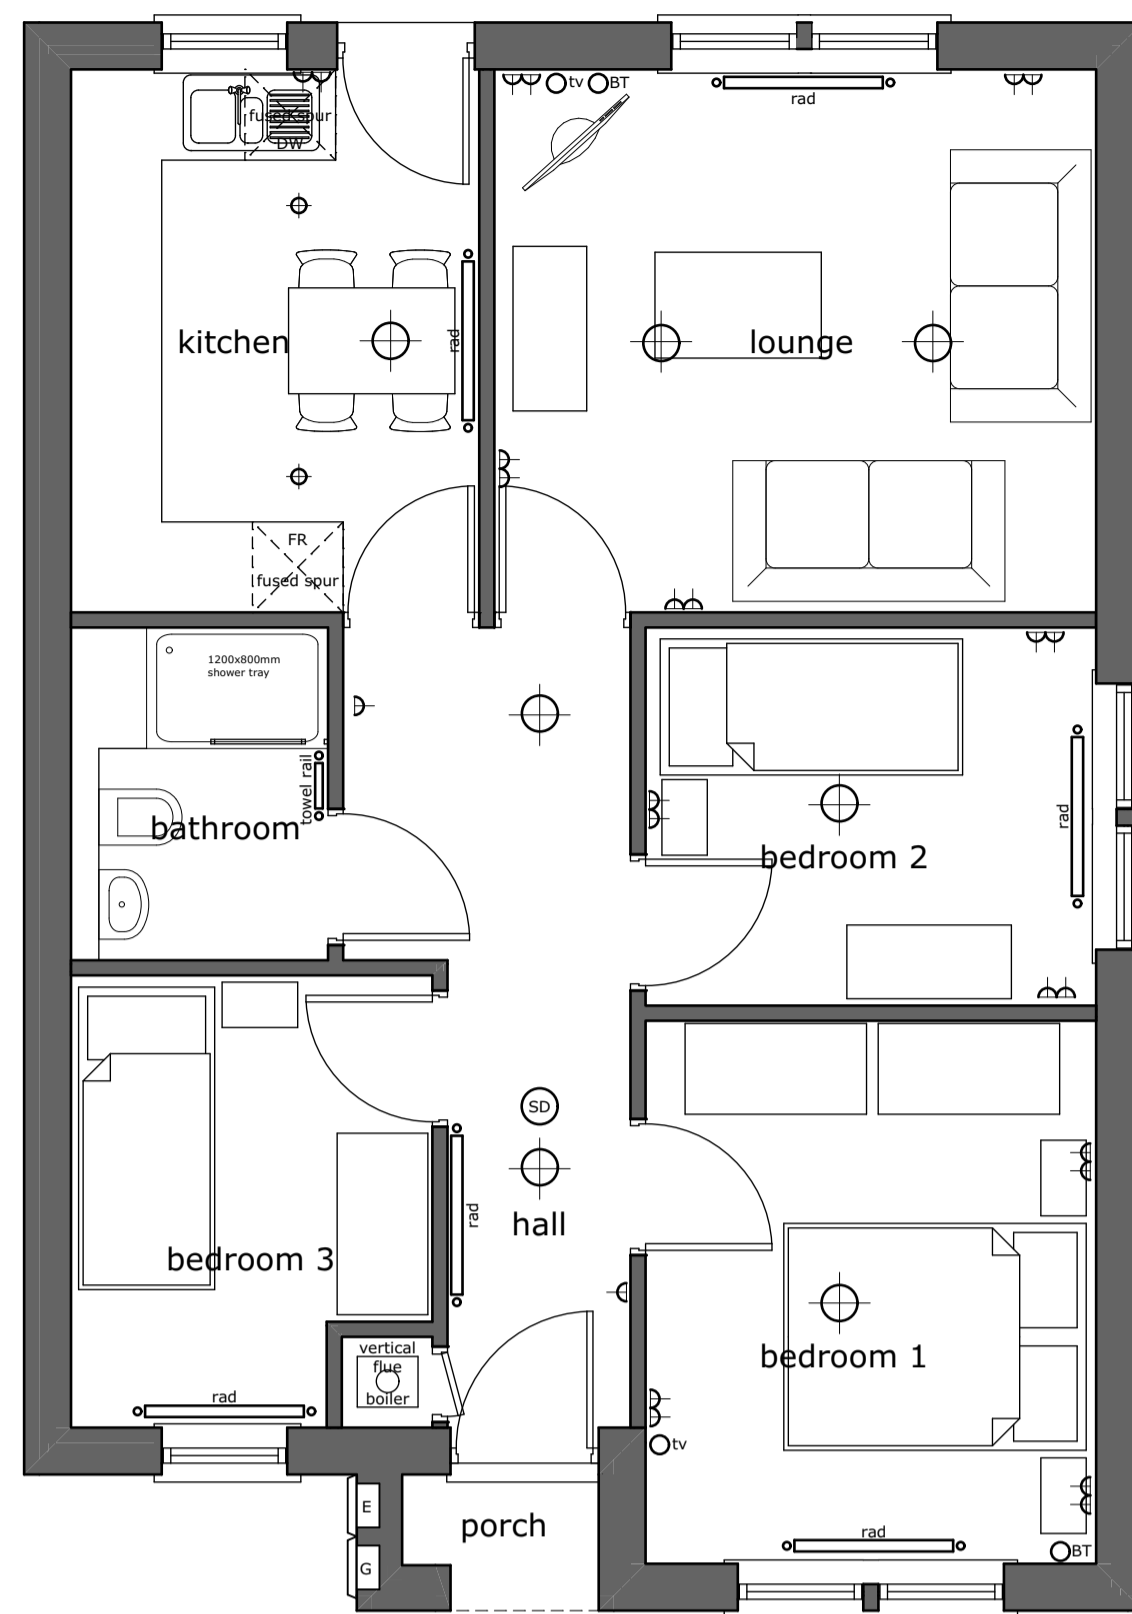


FLOOR PLAN

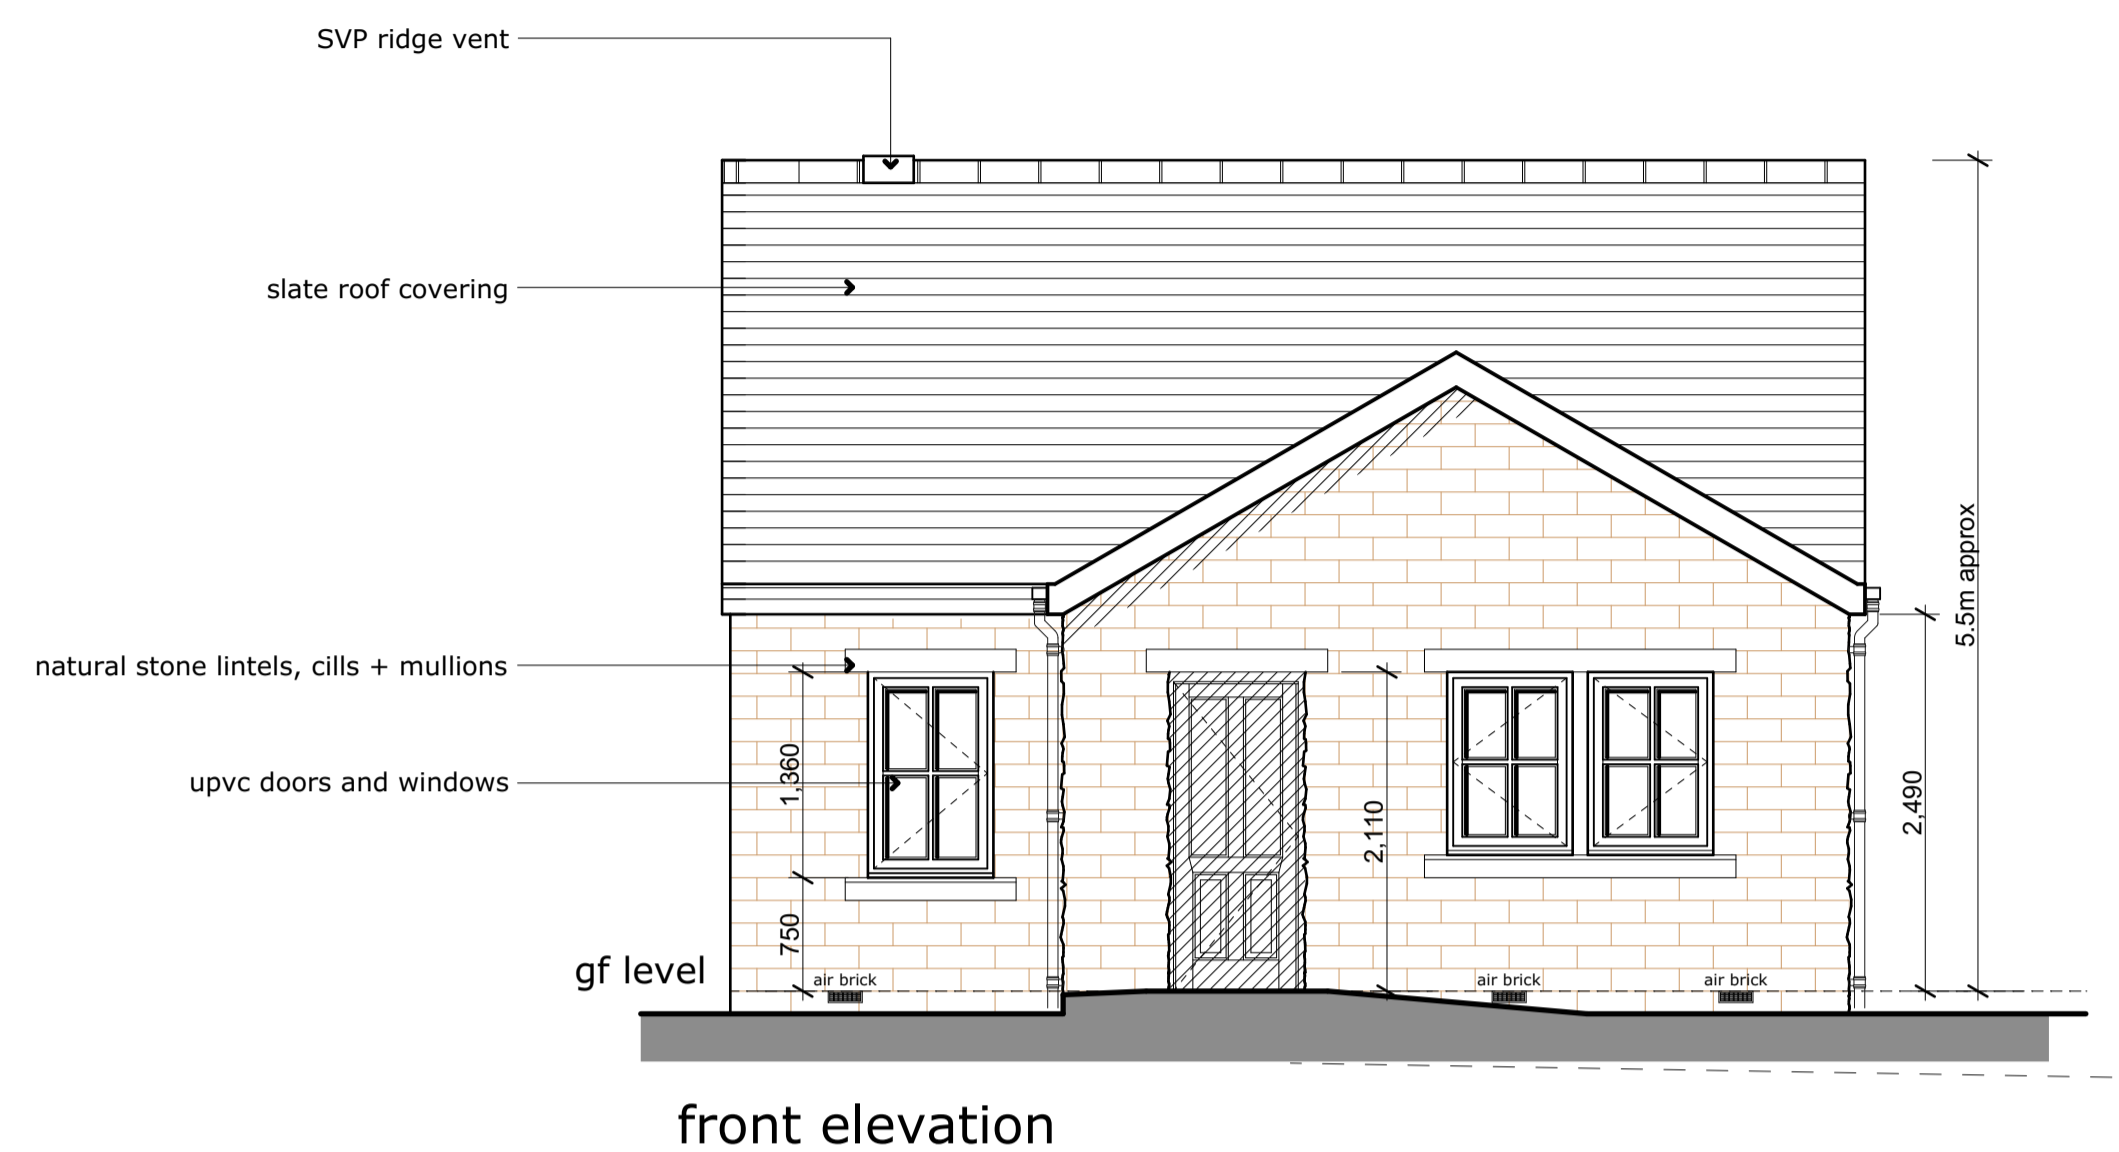


front elevation

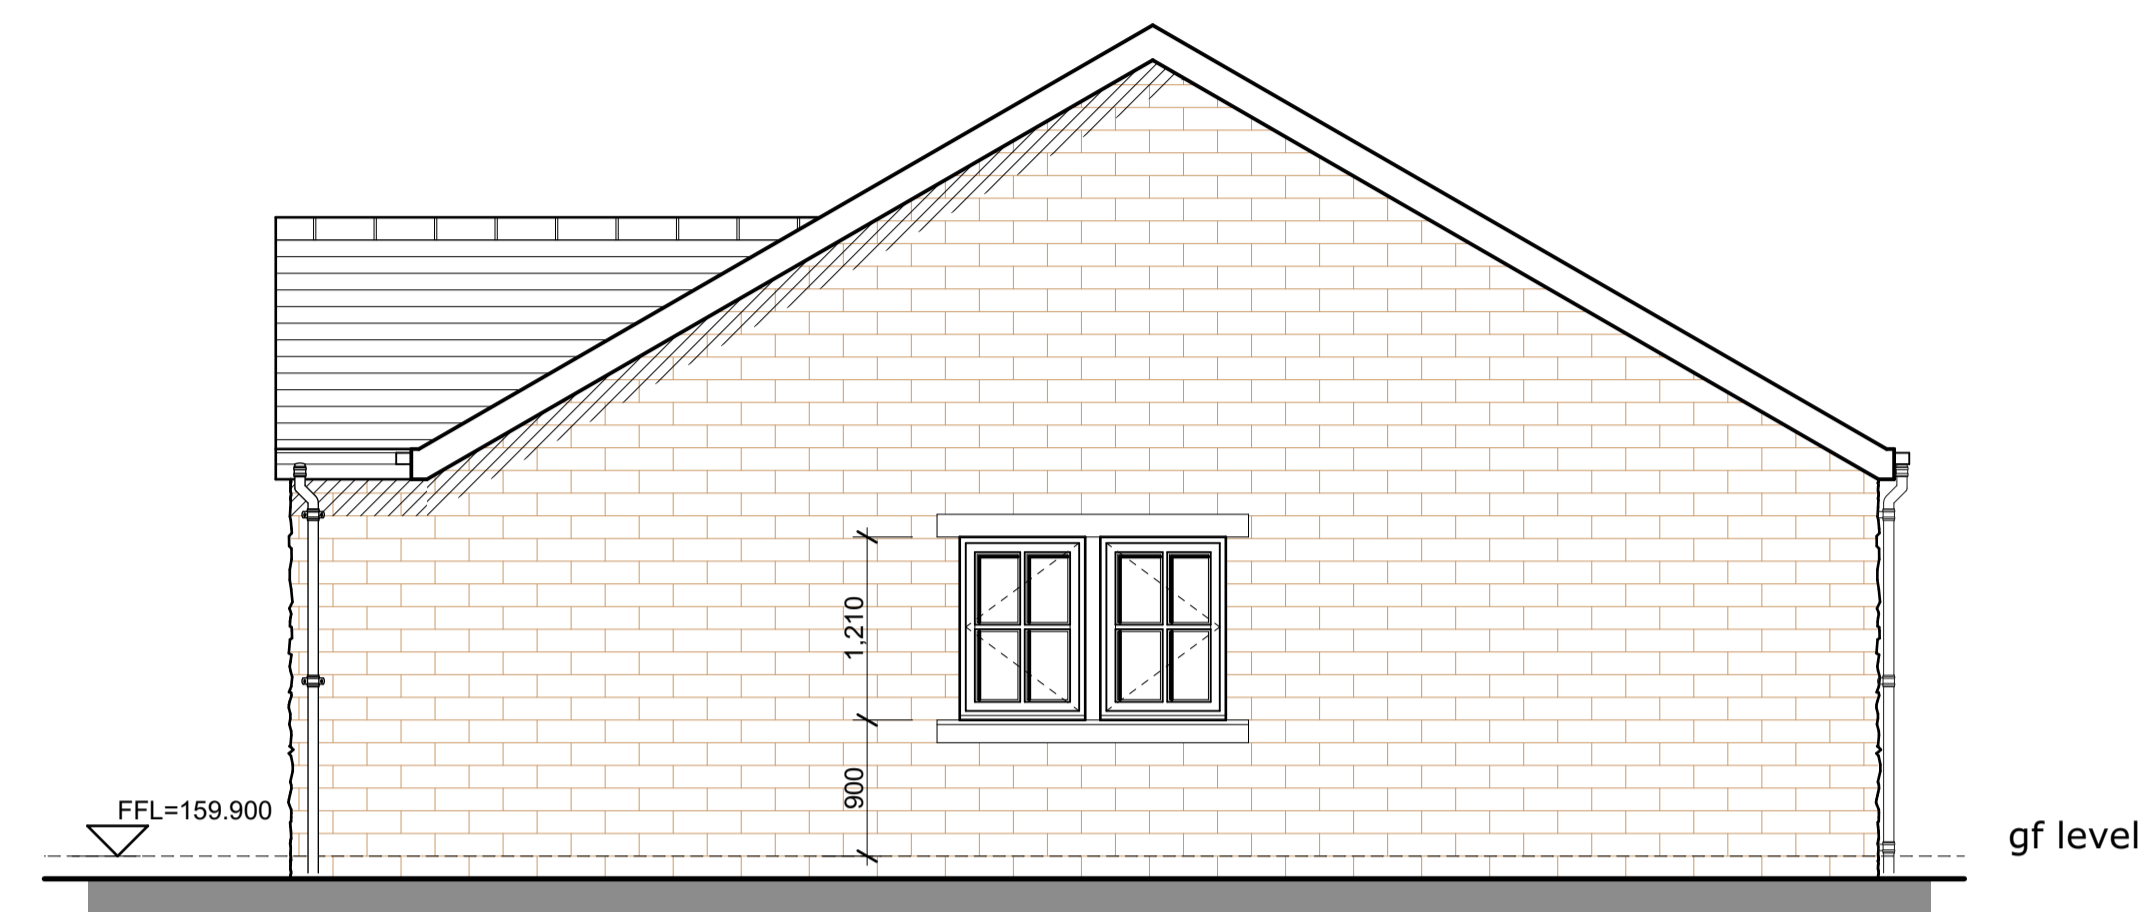


right side elevation

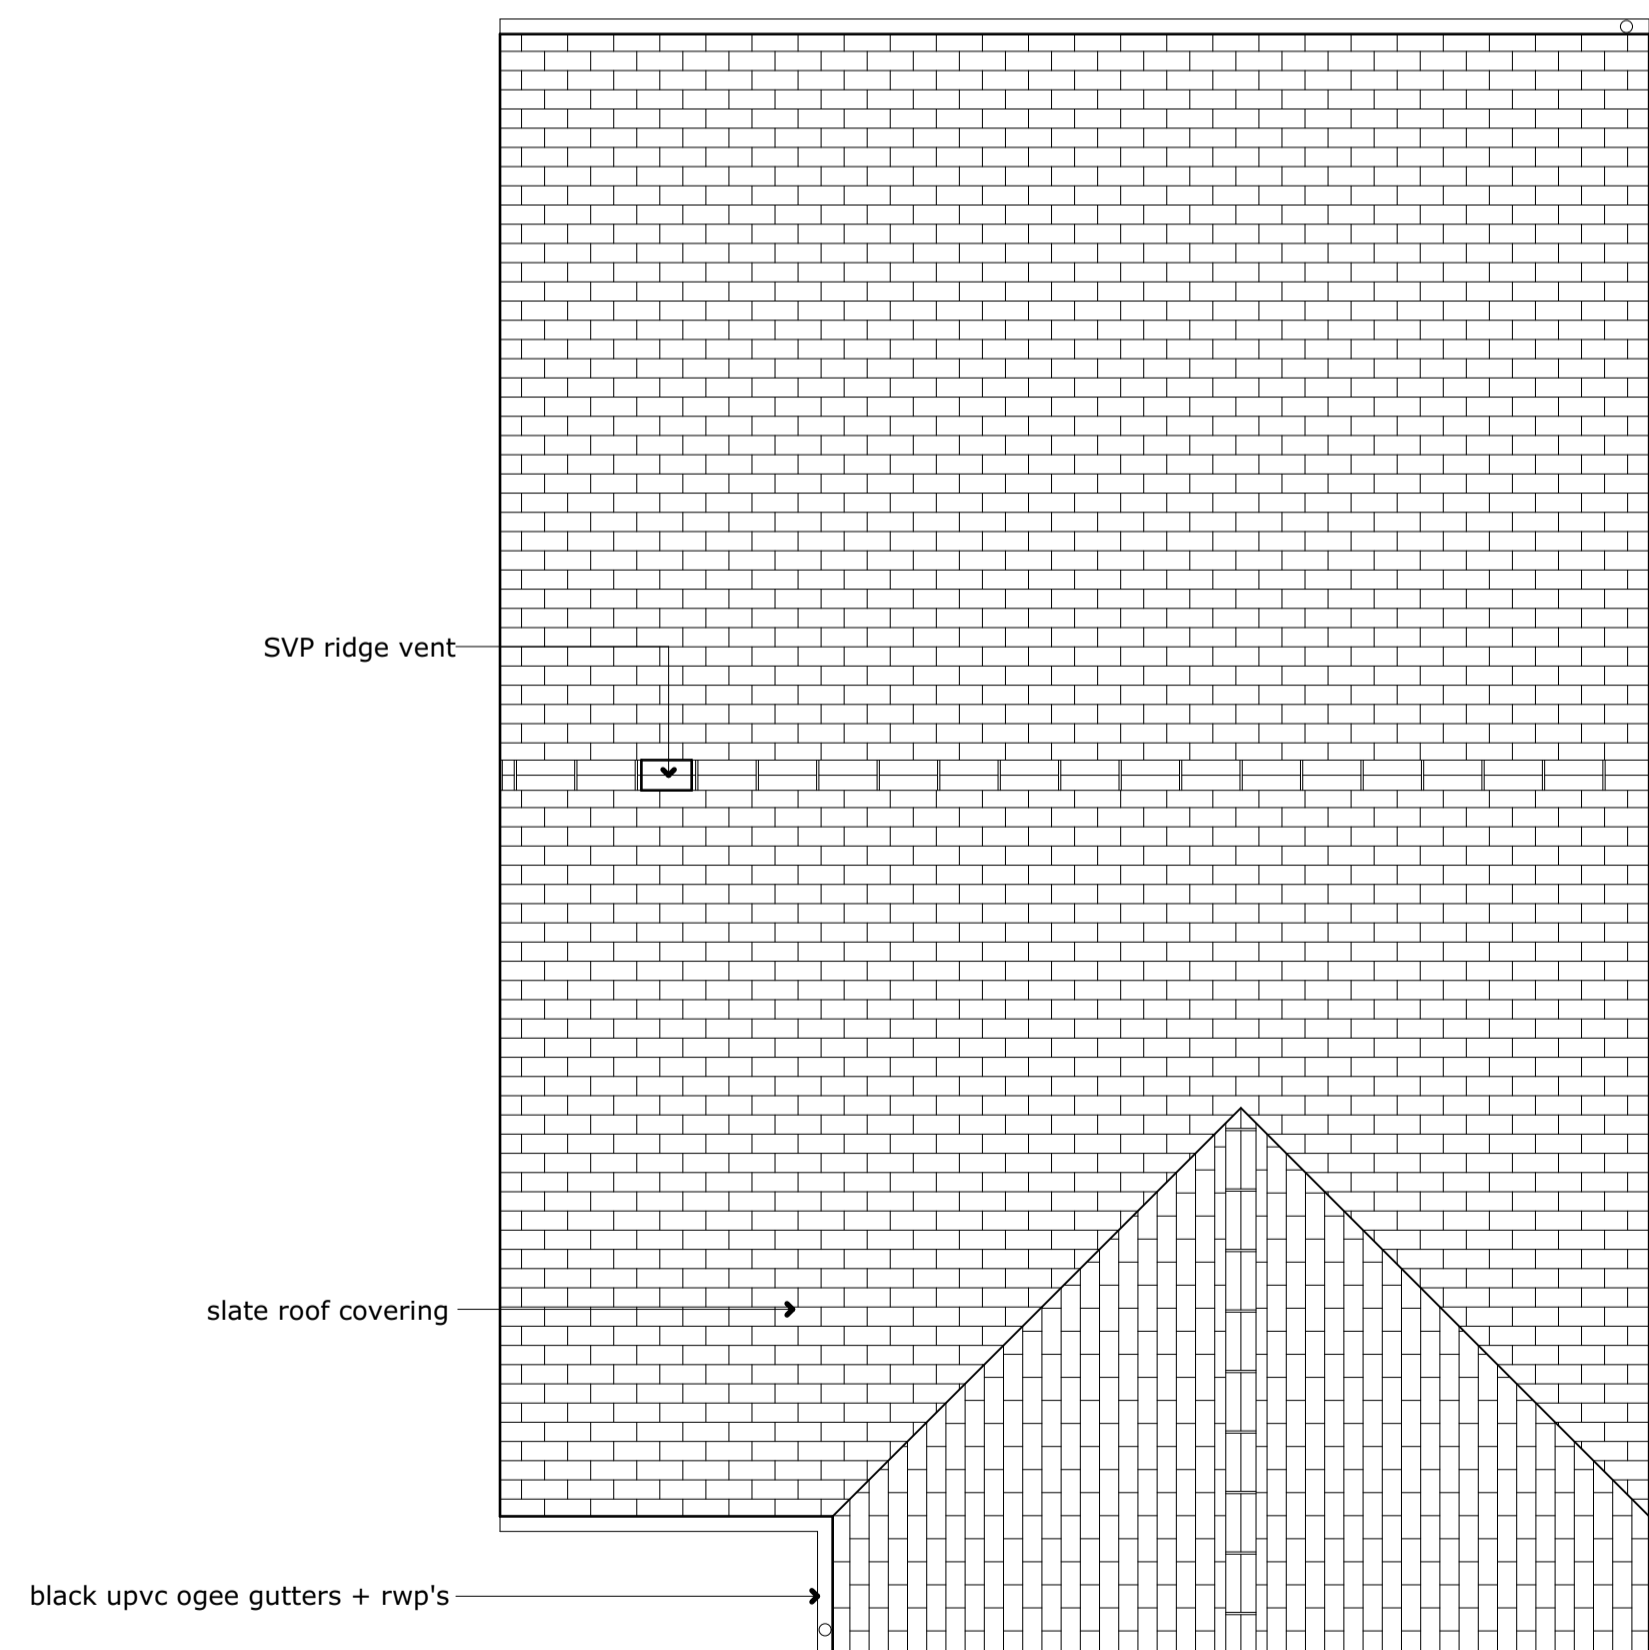

ROOF PLAN

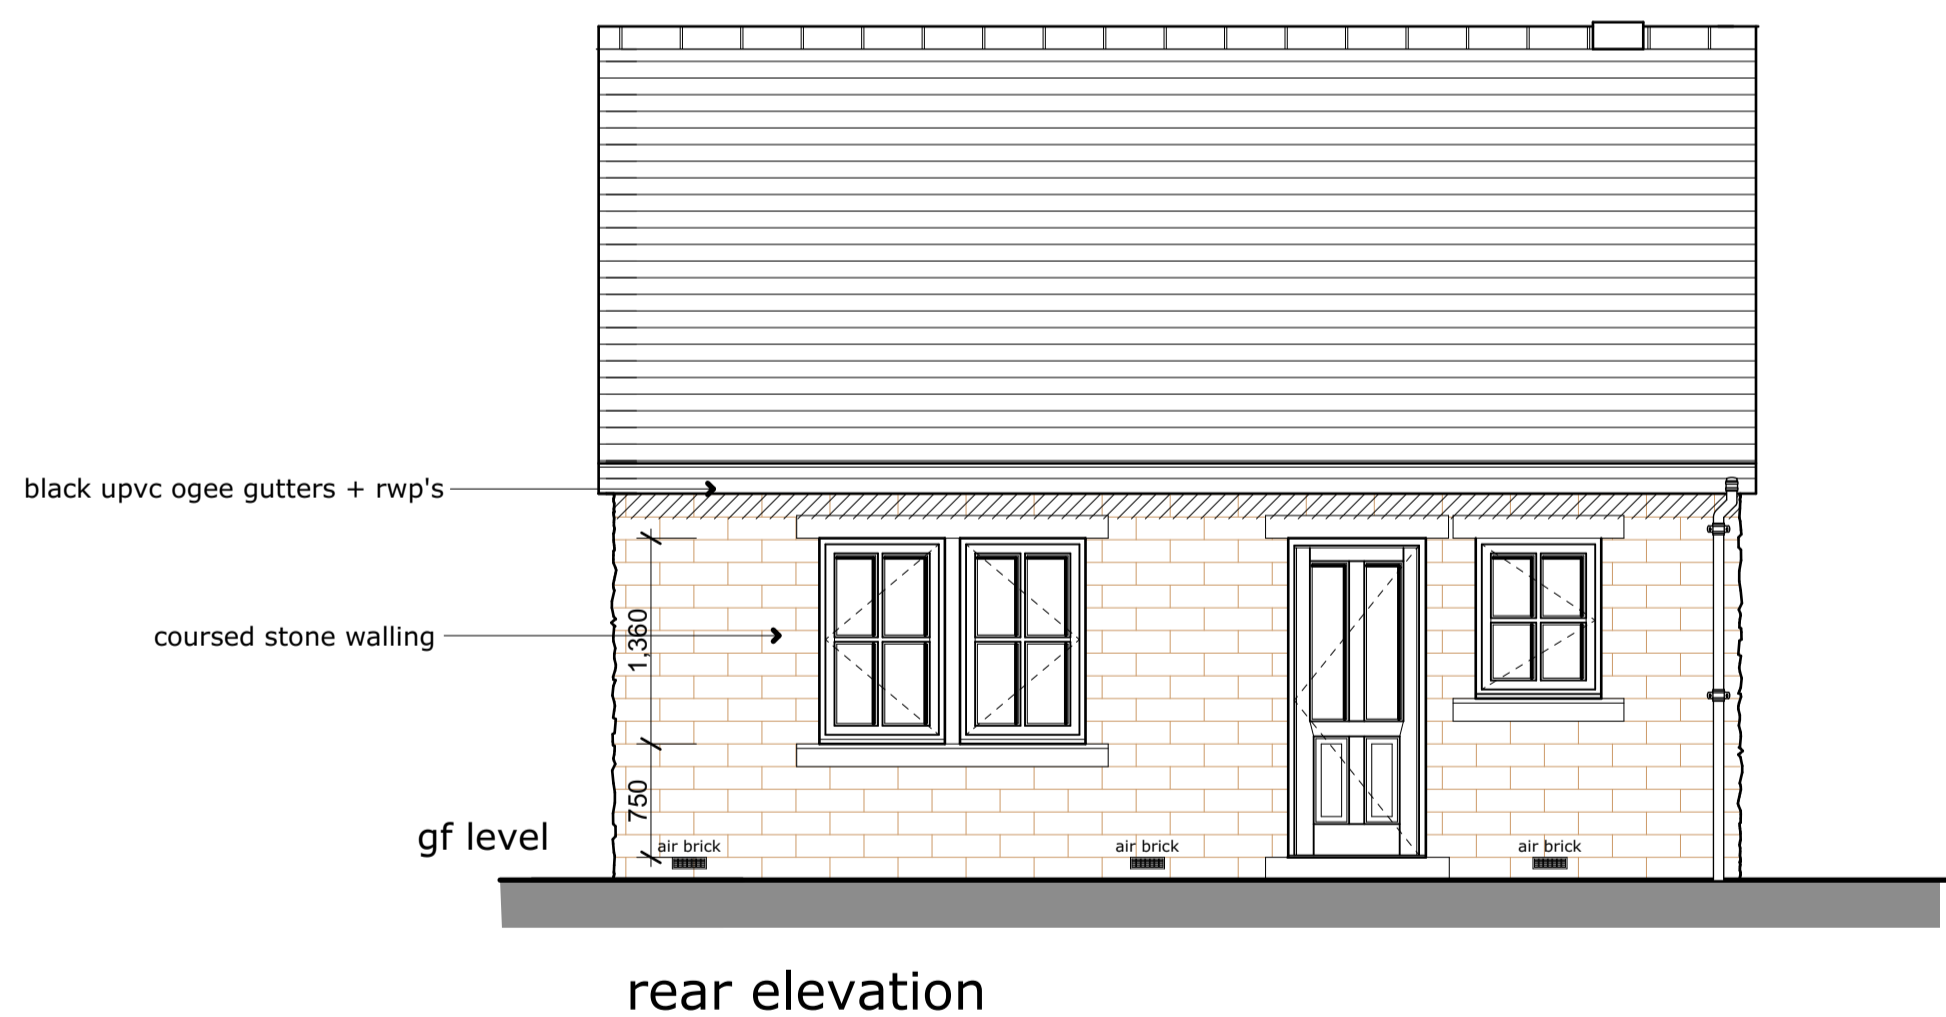

rear elevation

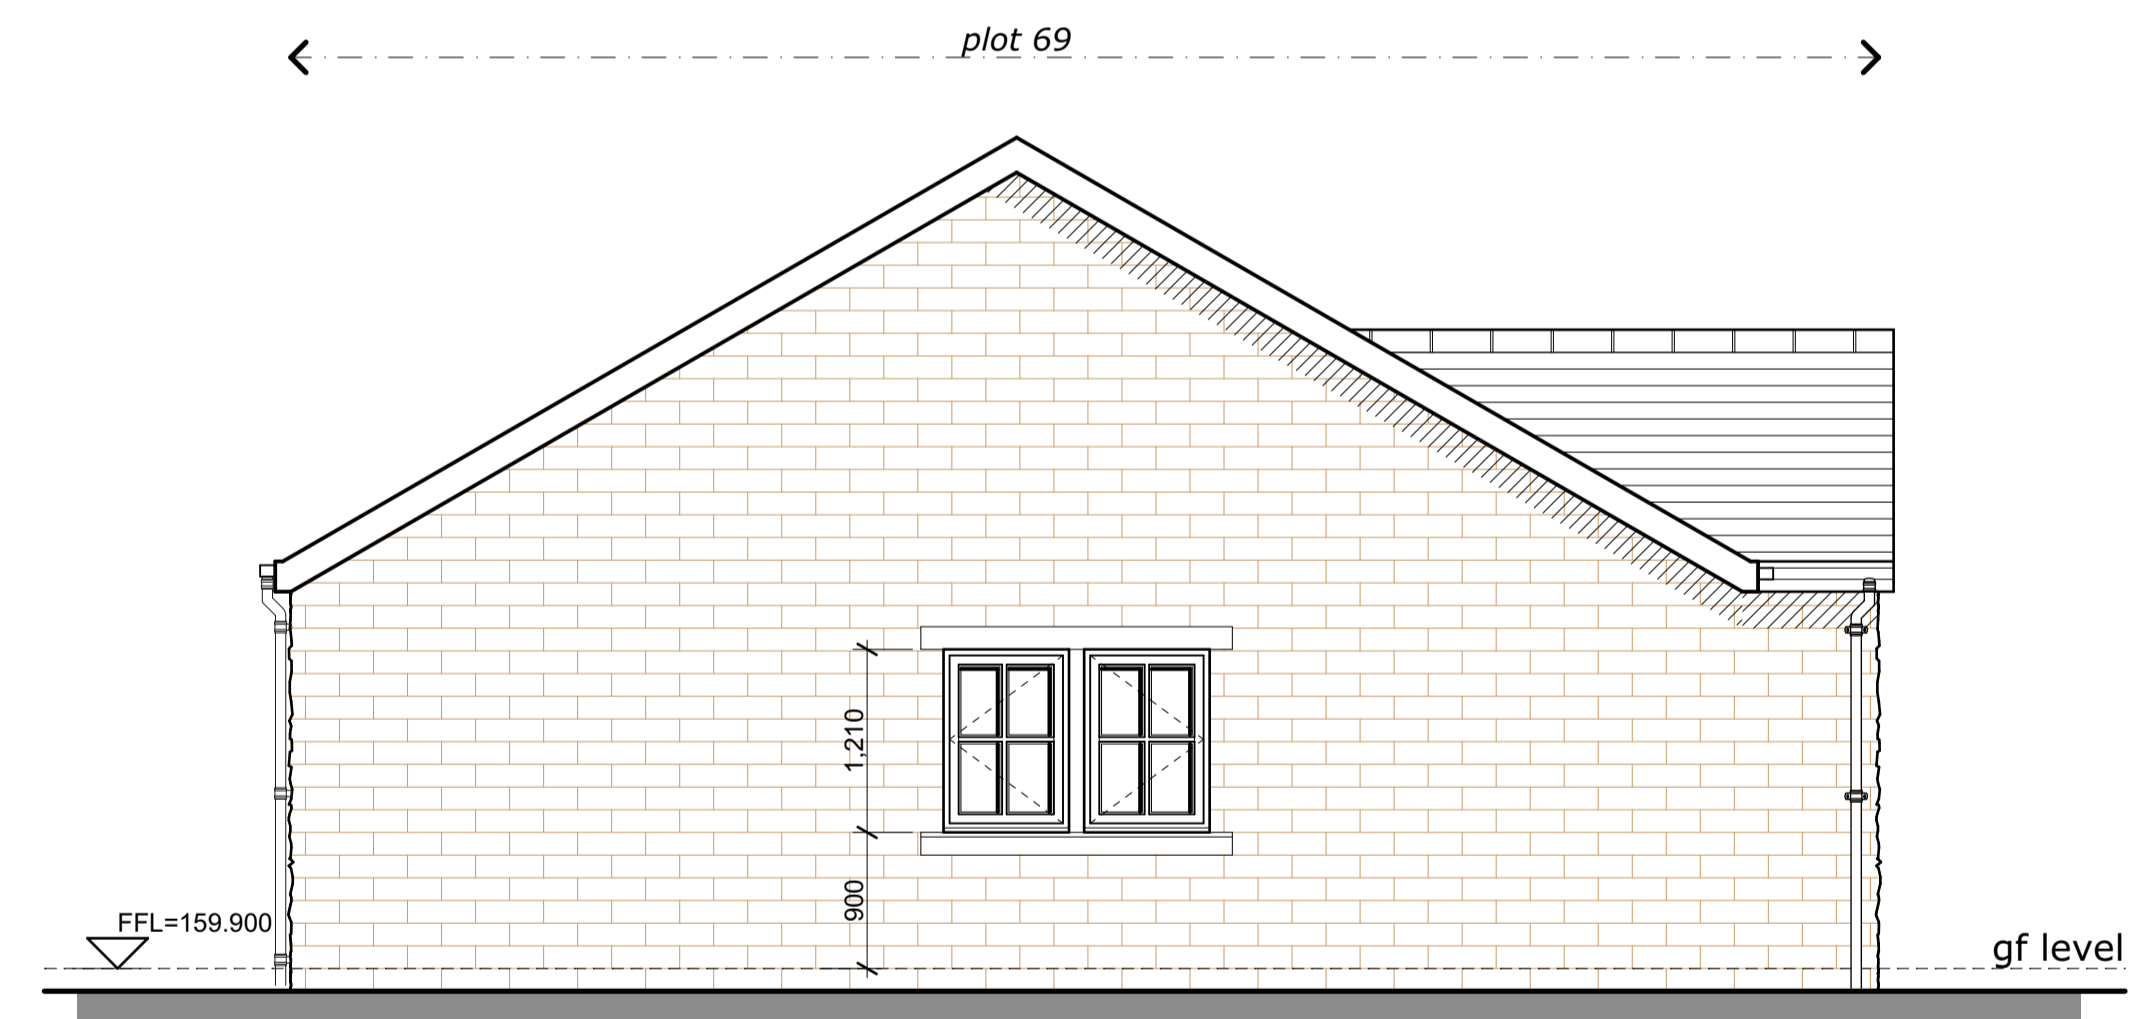

left side elevation

# PROPOSED NEW 3 BED BUNGALOW

**cdp architects** campbell driver partnership  
 Suite 25, Unit 2  
 Northlight House  
 Penrile Road  
 Brierfield  
 Nelson  
 BB9 5FL  
 01254 297700  
 www.cdparchitects.co.uk

client: Mr D Lord

project: proposed bungalow  
 land off Herchel Avenue Burnley

sheet: proposed plan and elevations

drawing no: 23.183\_01\_002 B

scale: @ A1

date: drawn by:

