


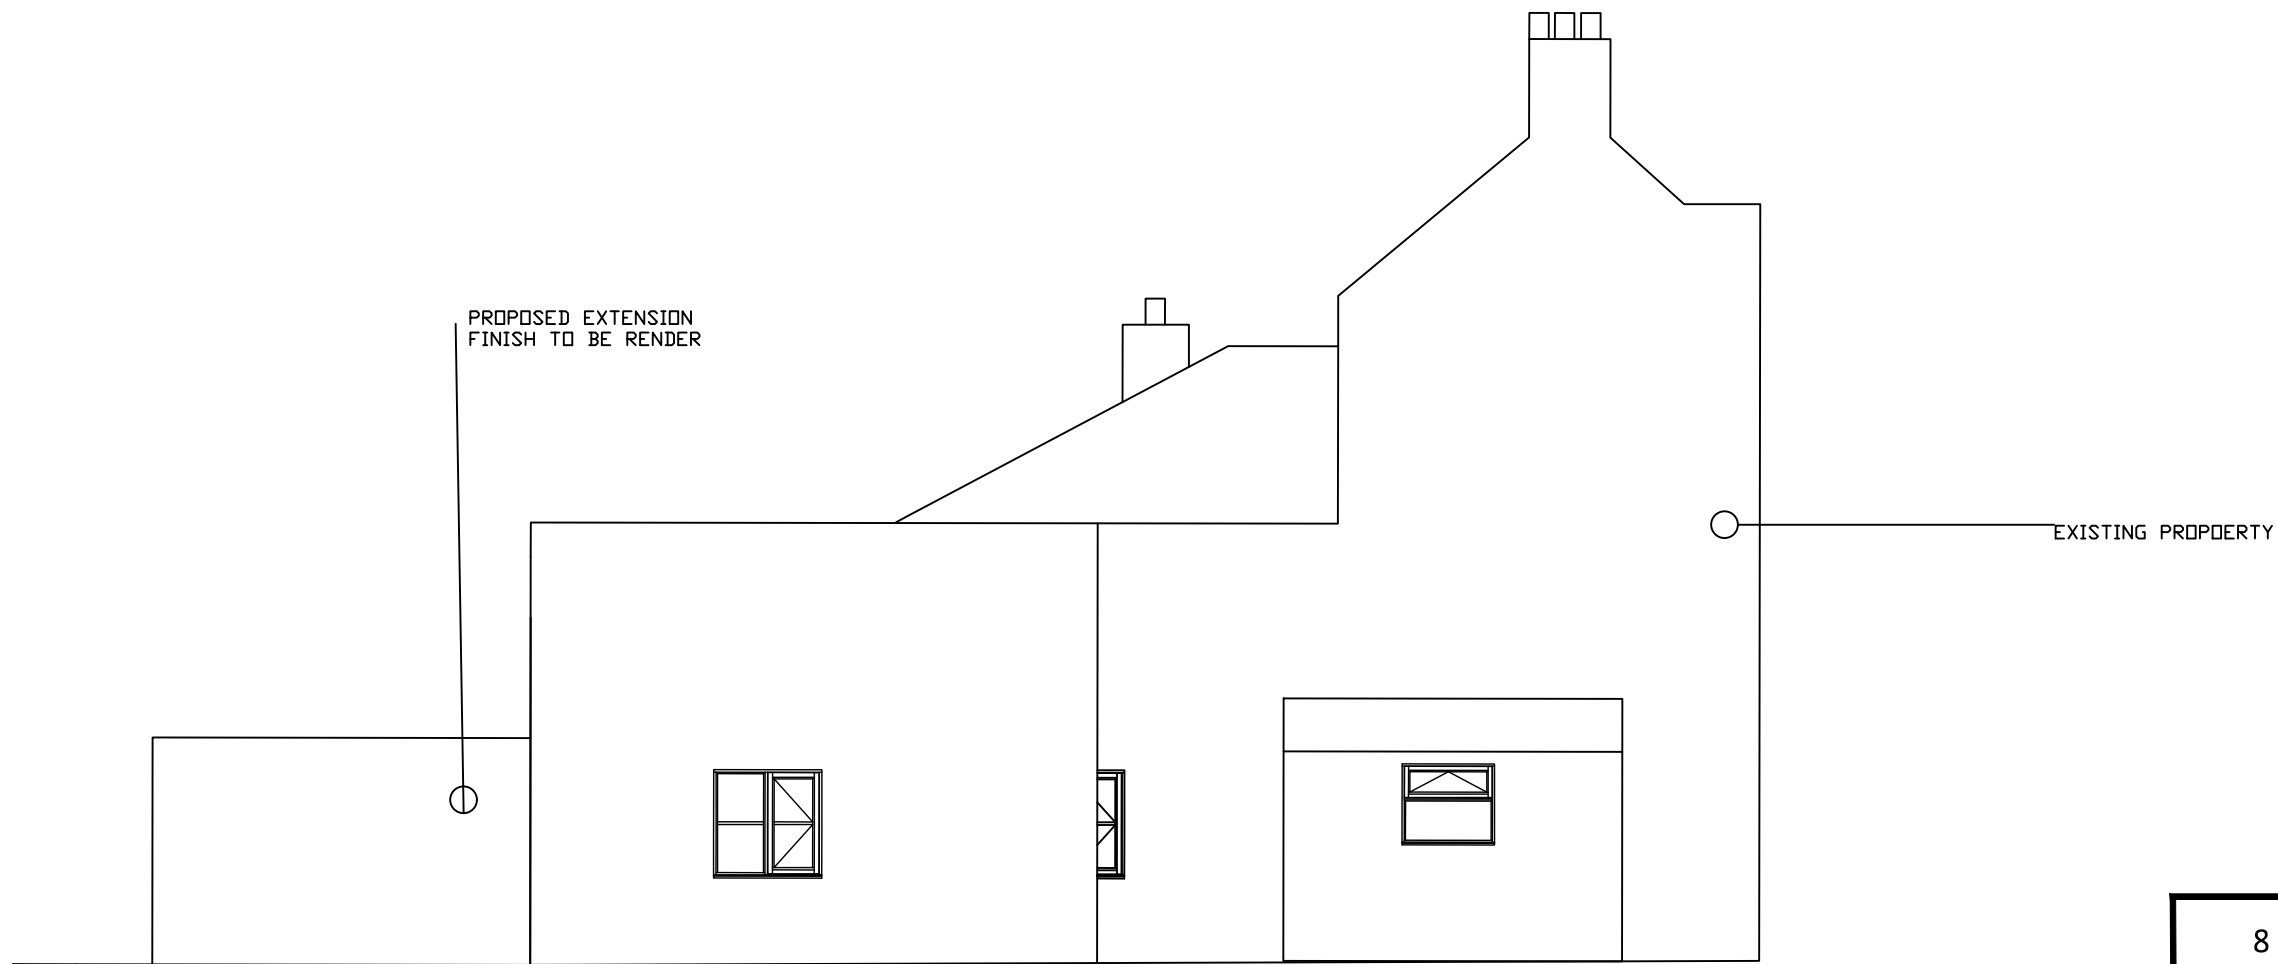

PROPOSED EXTENSION FRONT ELEVATION - 1 : 100



PROPOSED EXTENSION LEFT ELEVATION - 1 : 100

<b>8 High Street</b> Willingham, Cambridge, Cambridgeshire, CB24 5S	project	date
	8 High street extension	scale 1:100 on A3
	drawing title Proposed extension elevations	RA