


○ ——— EXISTING PROPOERTY

EXISTING FRONT ELEVATION - 1 : 100

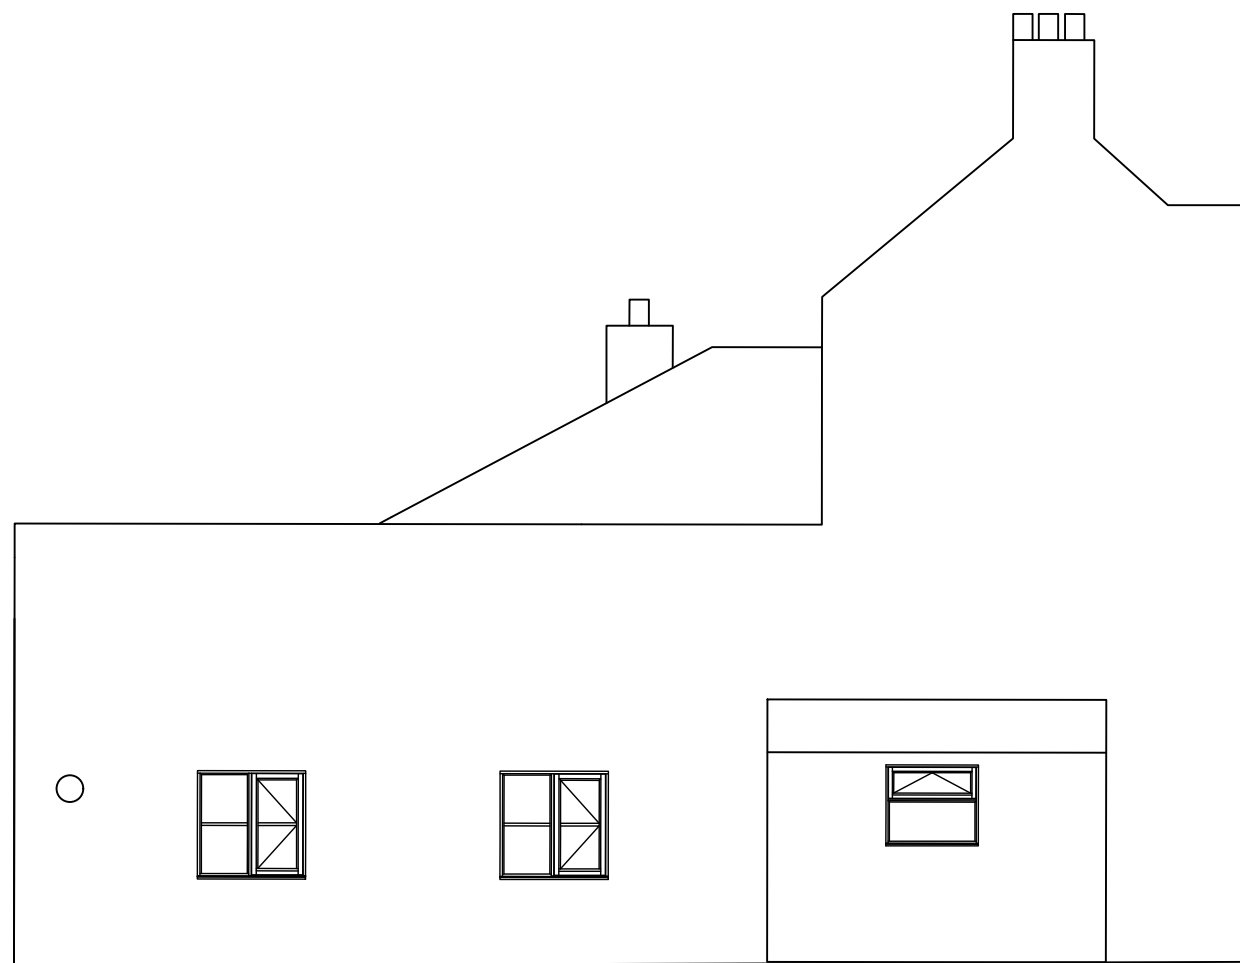

○ ——— EXISTING PROPOERTY

EXISTING LEFT ELEVATION - 1 : 100

8 High Street Willingham, Cambridge, Cambridgeshire, CB24 5S	project	date
	8 High street extension	scale 1:100 on A3
	drawing title EXISTING ELEVATIONS	
		RA