


Site Plan, 3 The Cottages, Lawkland LA2 8AT

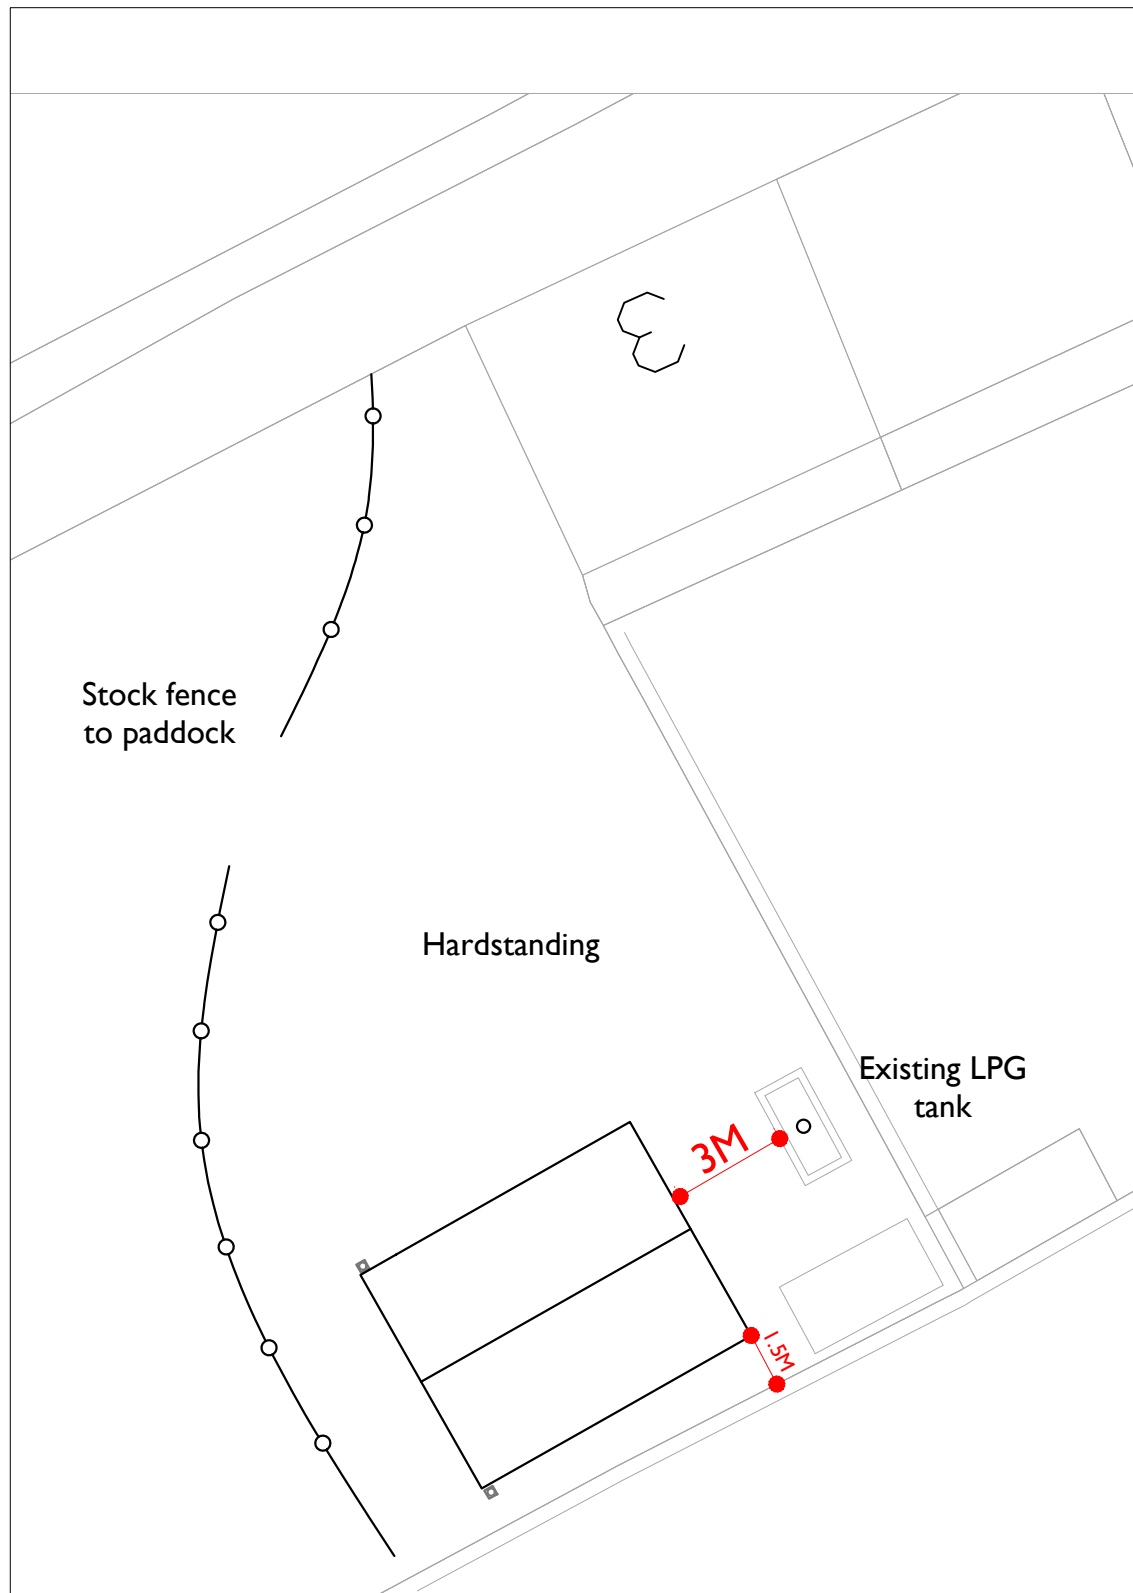

0

20

Metres

Proposed location of Garage

Project Name and Address
Site Plan

3 The Cottages
Lawkland
LA2 8AT

Project RA Sheet
Date 19/02/2024
Scale 1:200 at A4

RA-2