


Site Plan Proposed Garage location 3 The Cottages Lawkland LA2 8AT

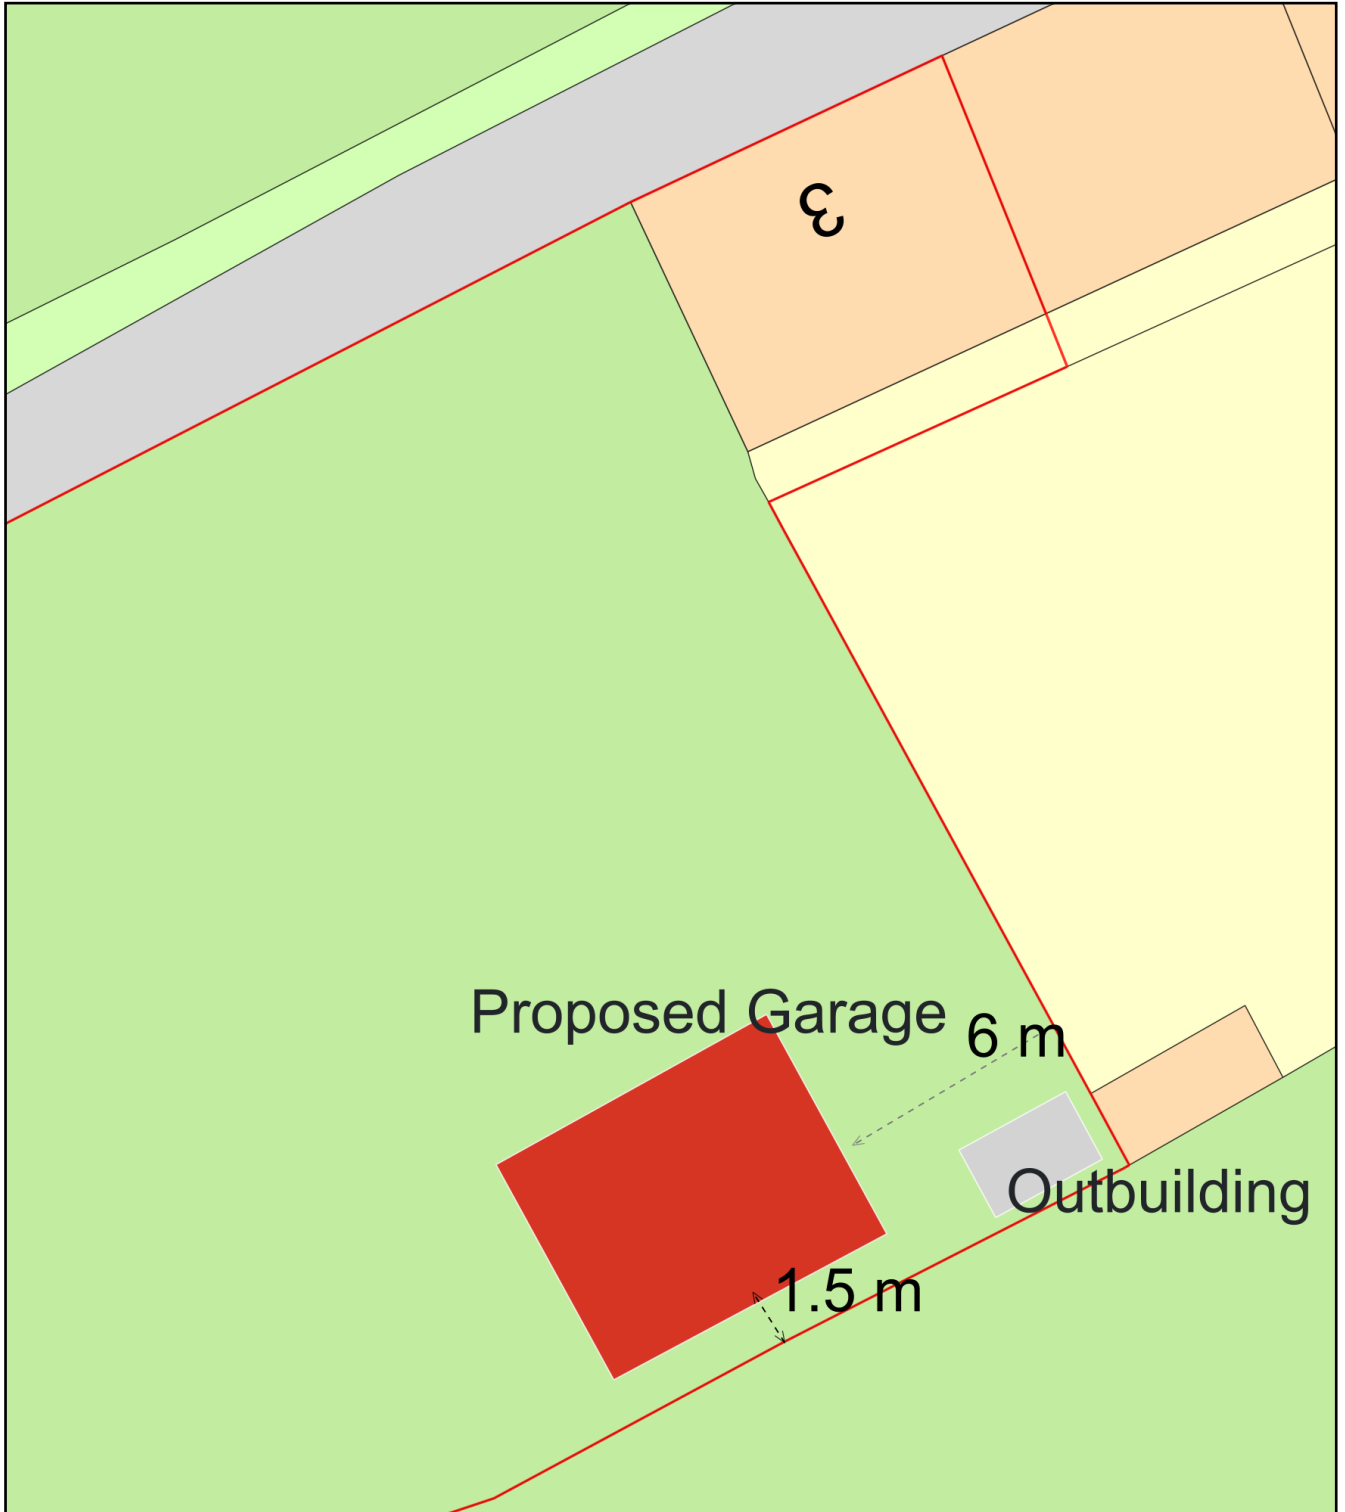

Plan Produced for: R. Askew

Date Produced: 21 Feb 2024

Plan Reference Number: TQRQM24052162641266

Scale: 1:200 @ A4