




End Elevations

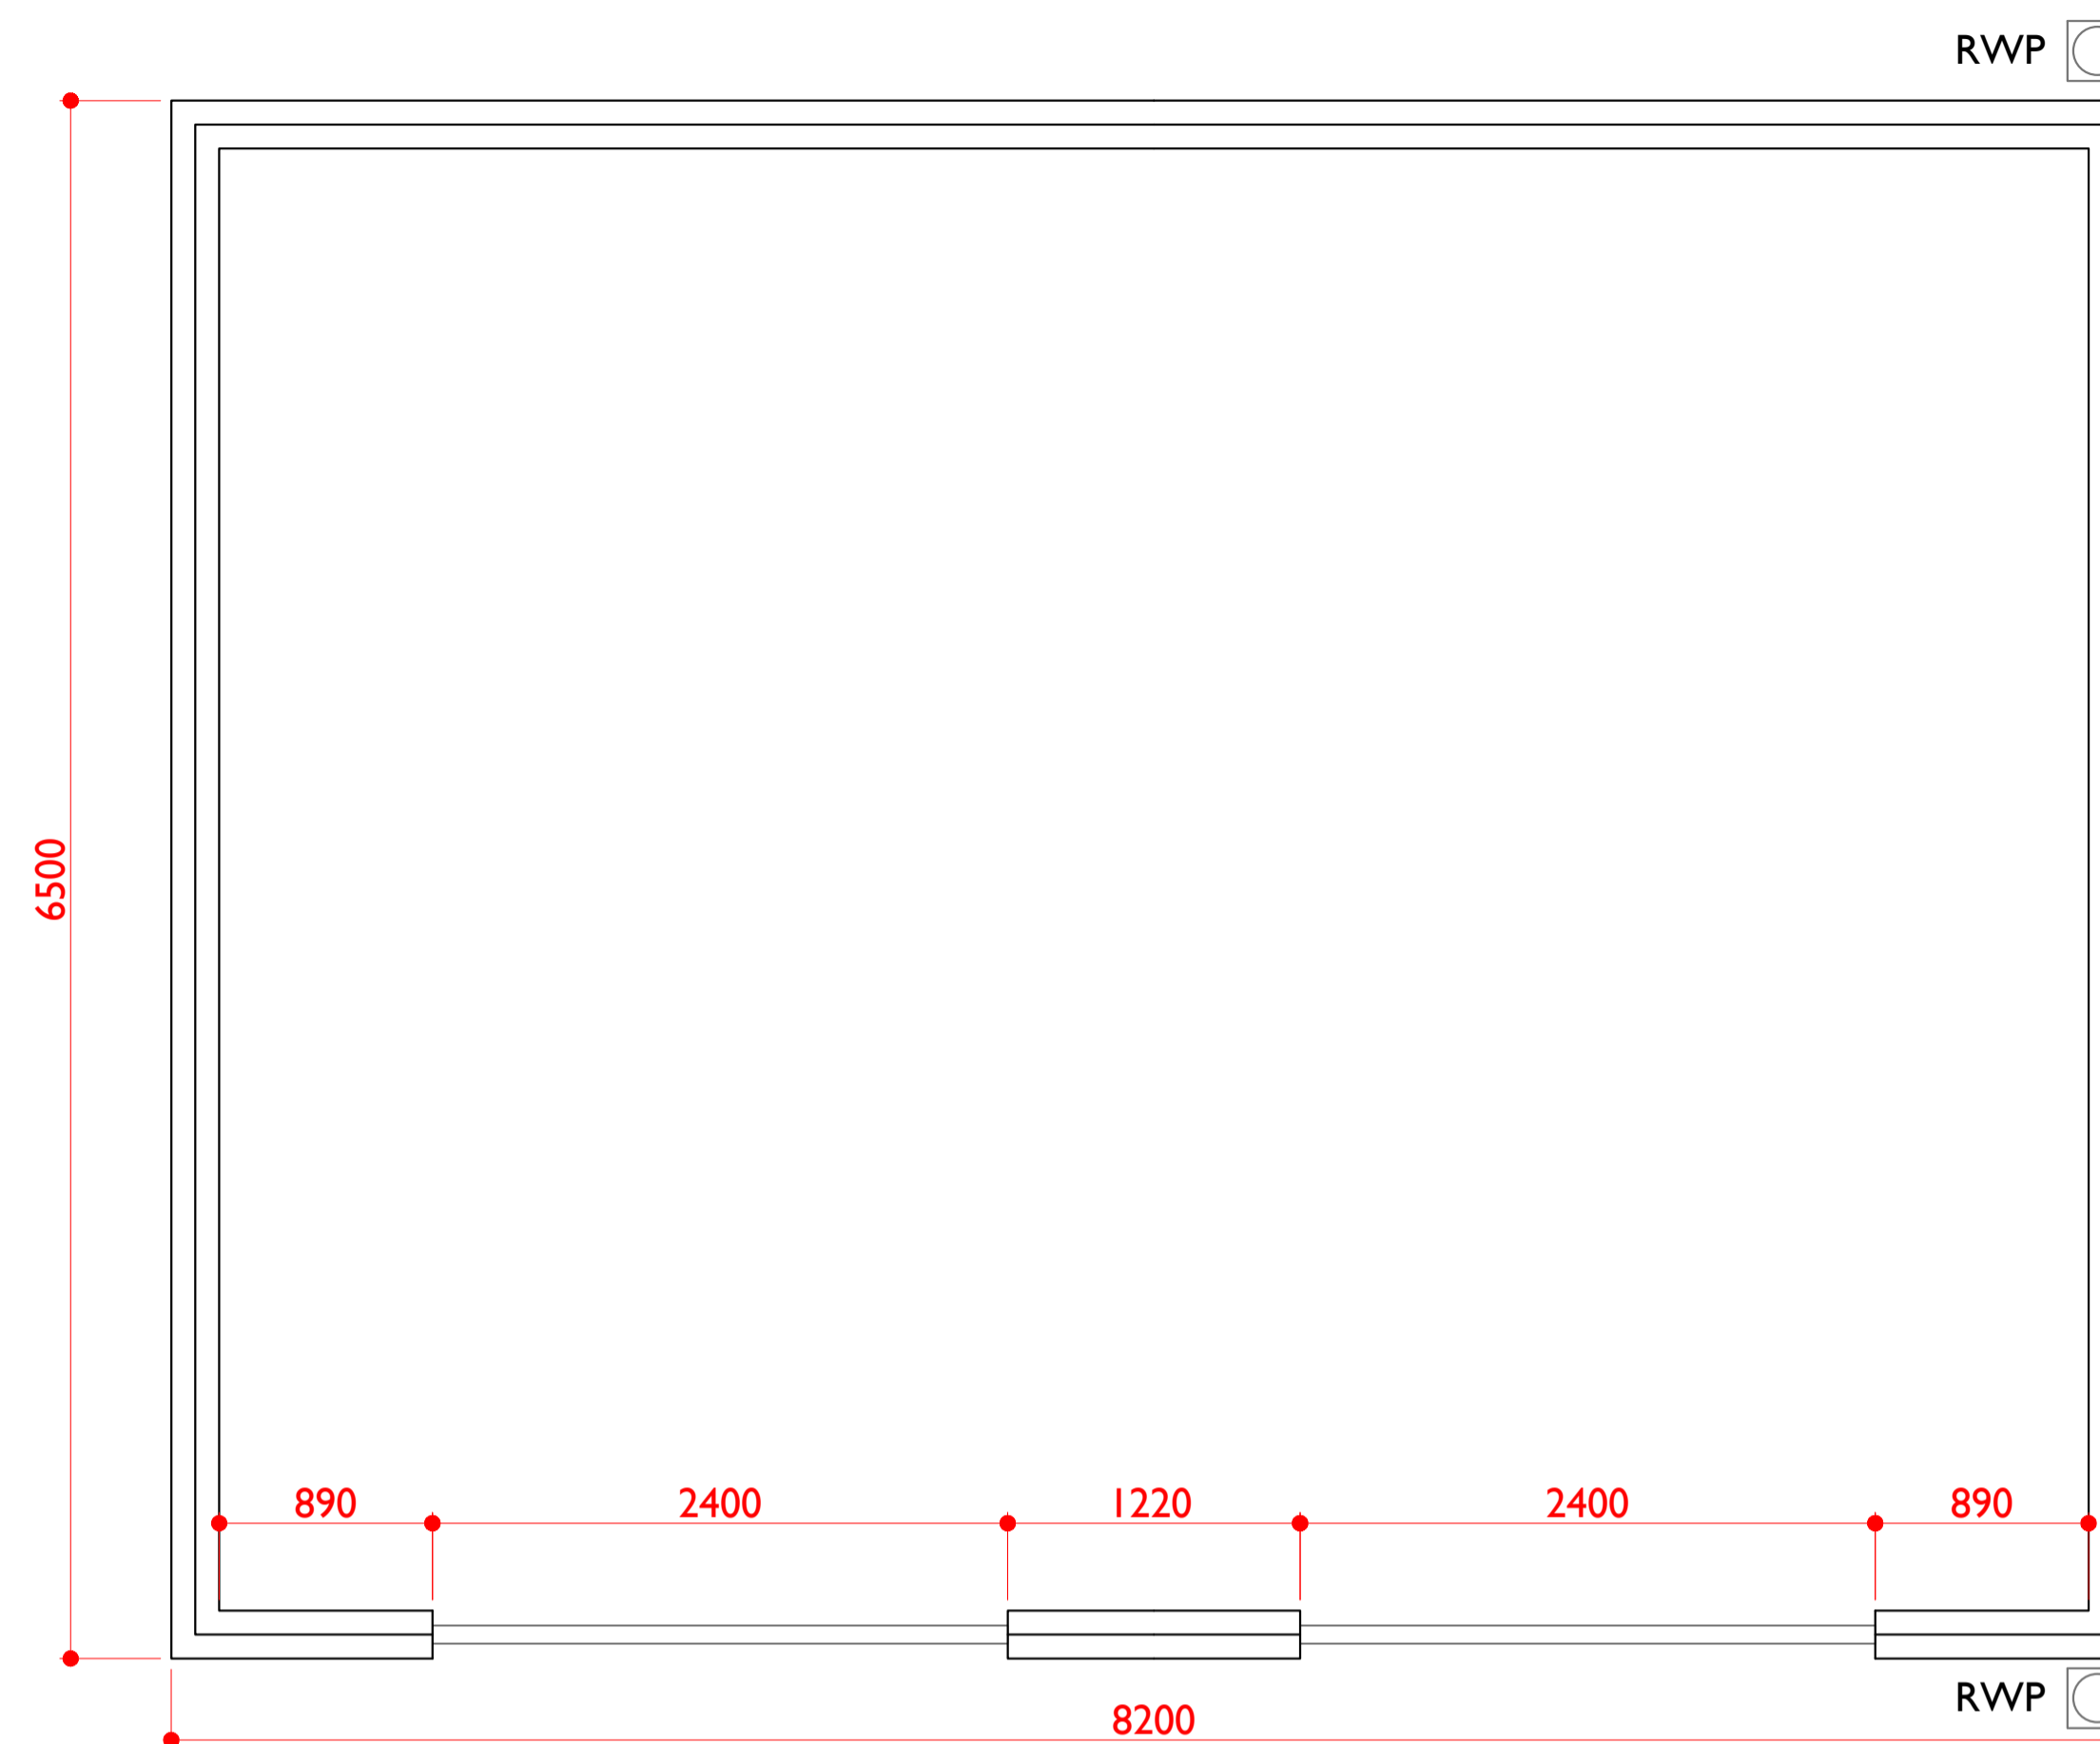

Plan

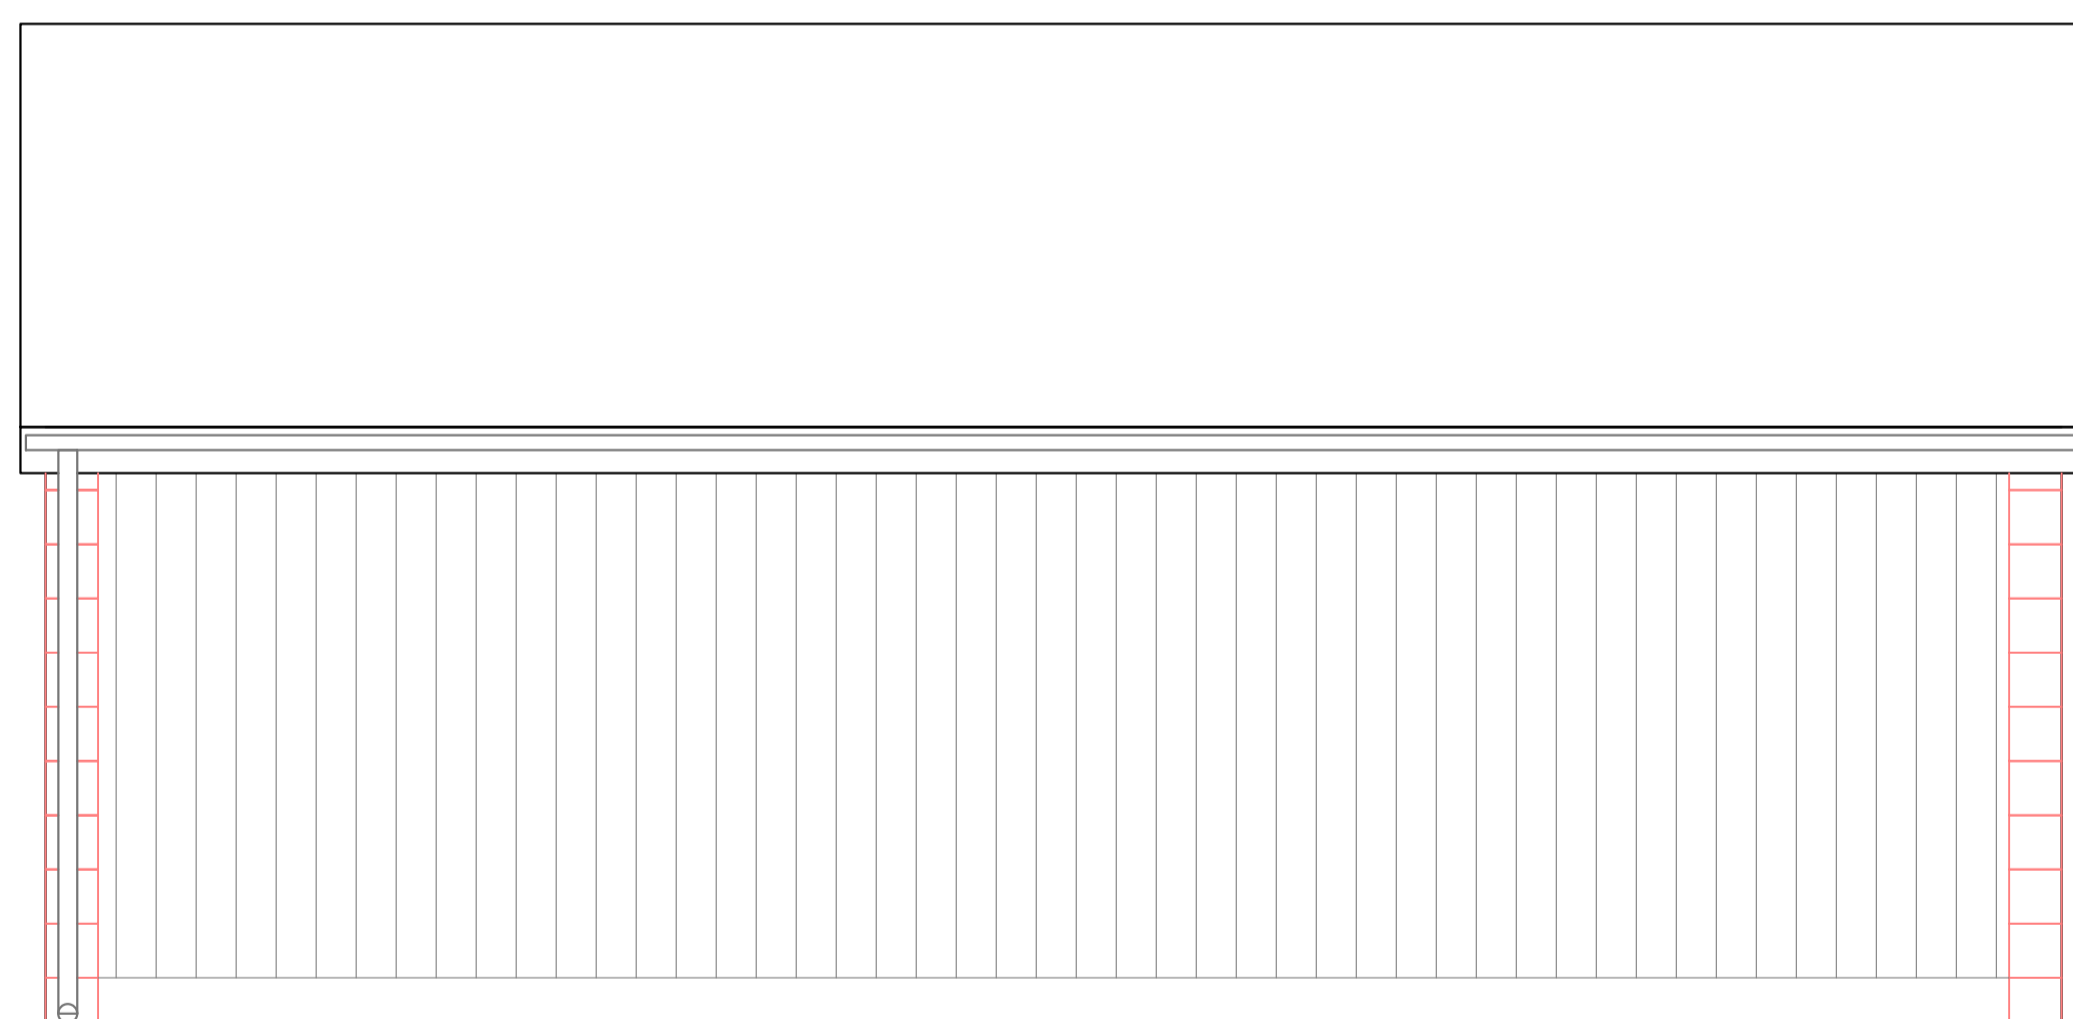

East Rear Elevation

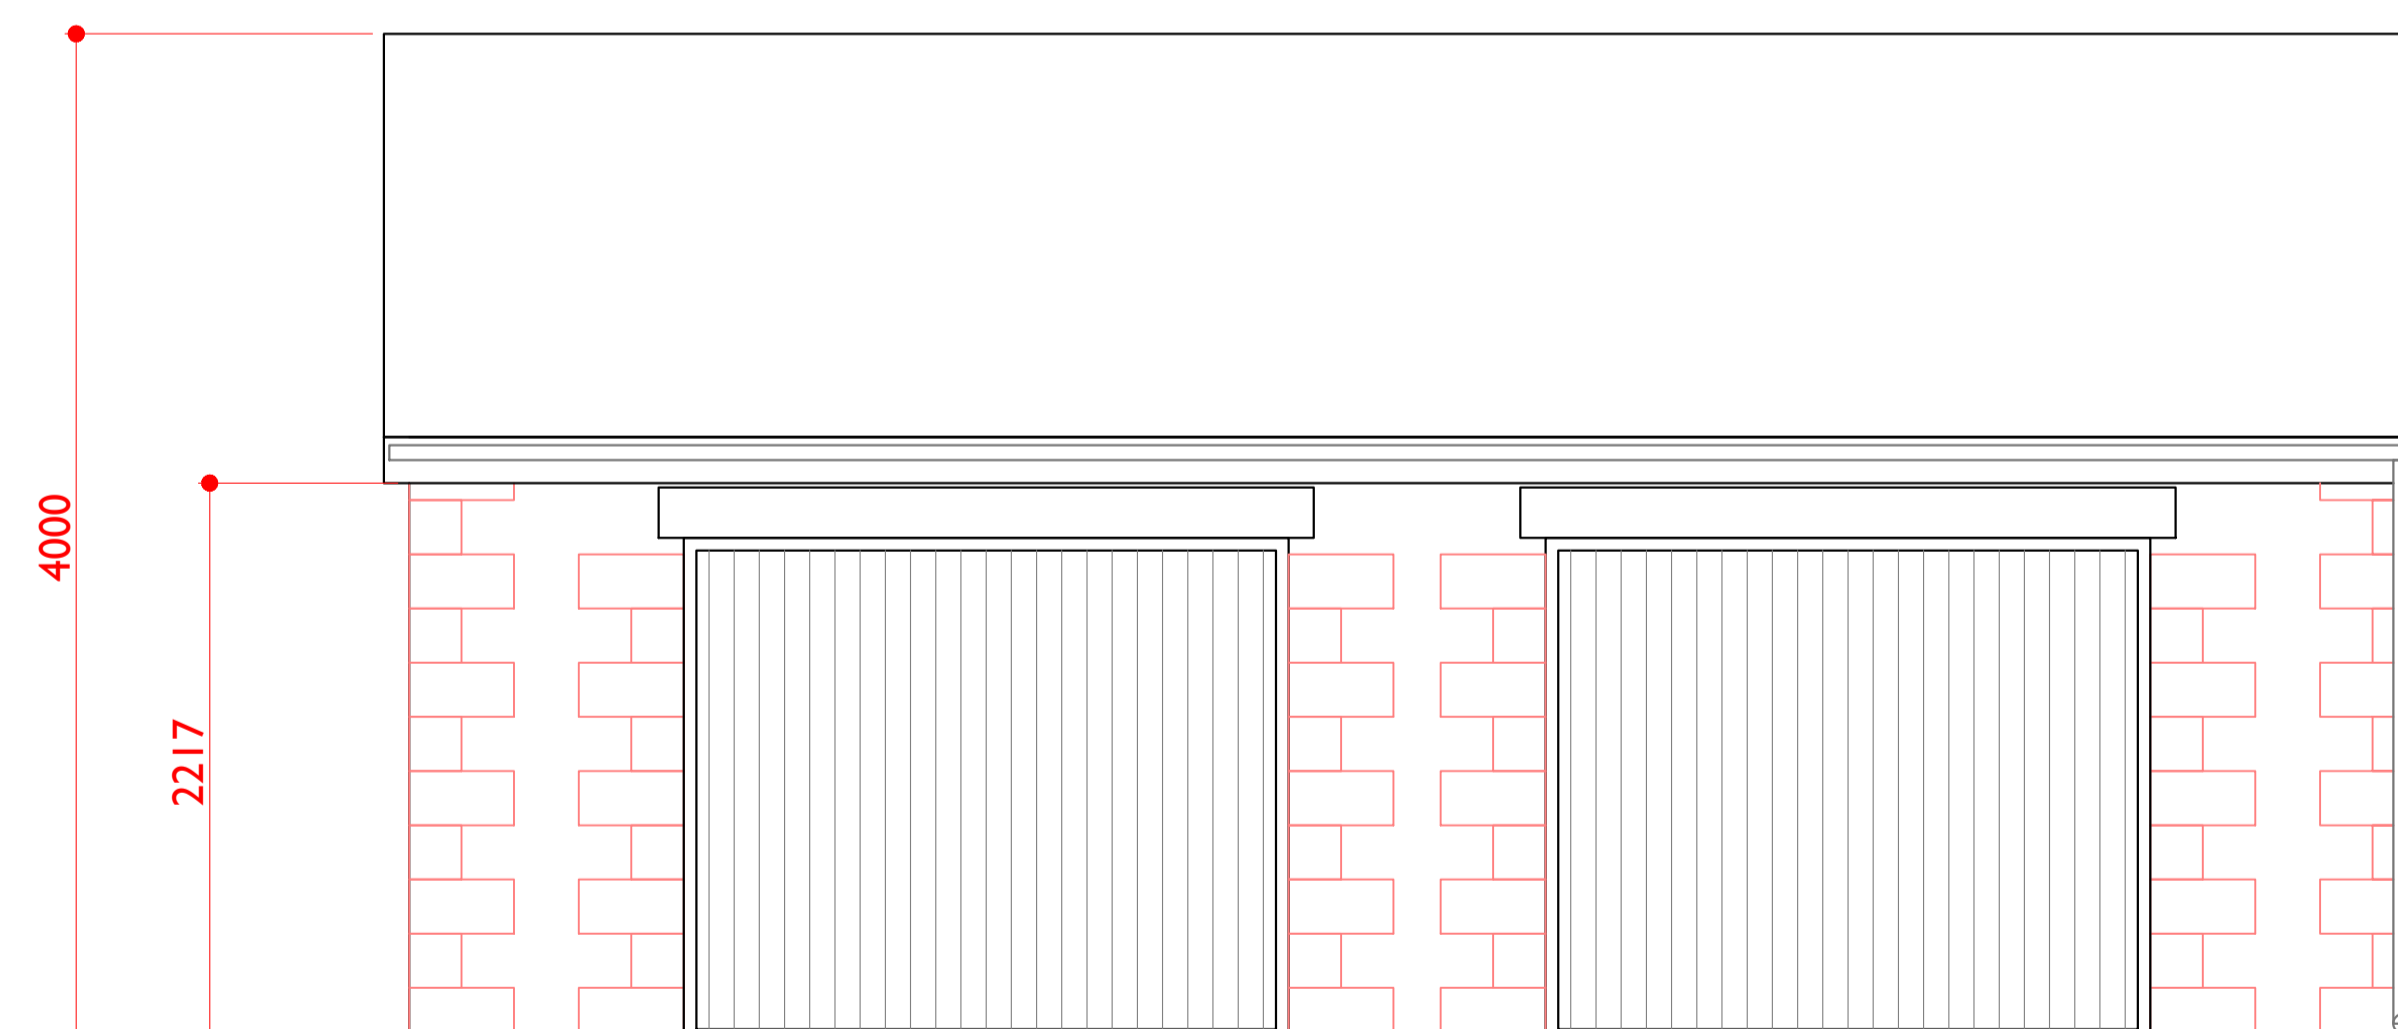

West Front Elevation

NOTES

1. Exterior finish - random stone facing with corner quoins.
2. Roof finish - slate.
3. Rear elevation to field boundary wall - Larch board timber cladding.
4. Rainwater to soakaway.
5. Timber Garage doors

1. Initial design		
No.	Revision/Issue	Date
Client		
Mr R Askew robinaskew@hotmail.co.uk		

Project Name and Address
Garage Plans and elevations

3 The Cottages
 Lawkland
 LA2 8AT

Project RA Sheet RA-1
 Date 12/01/2024
 Scale 1:16 at A1