




LOCATION PLAN SCALE 1/11250

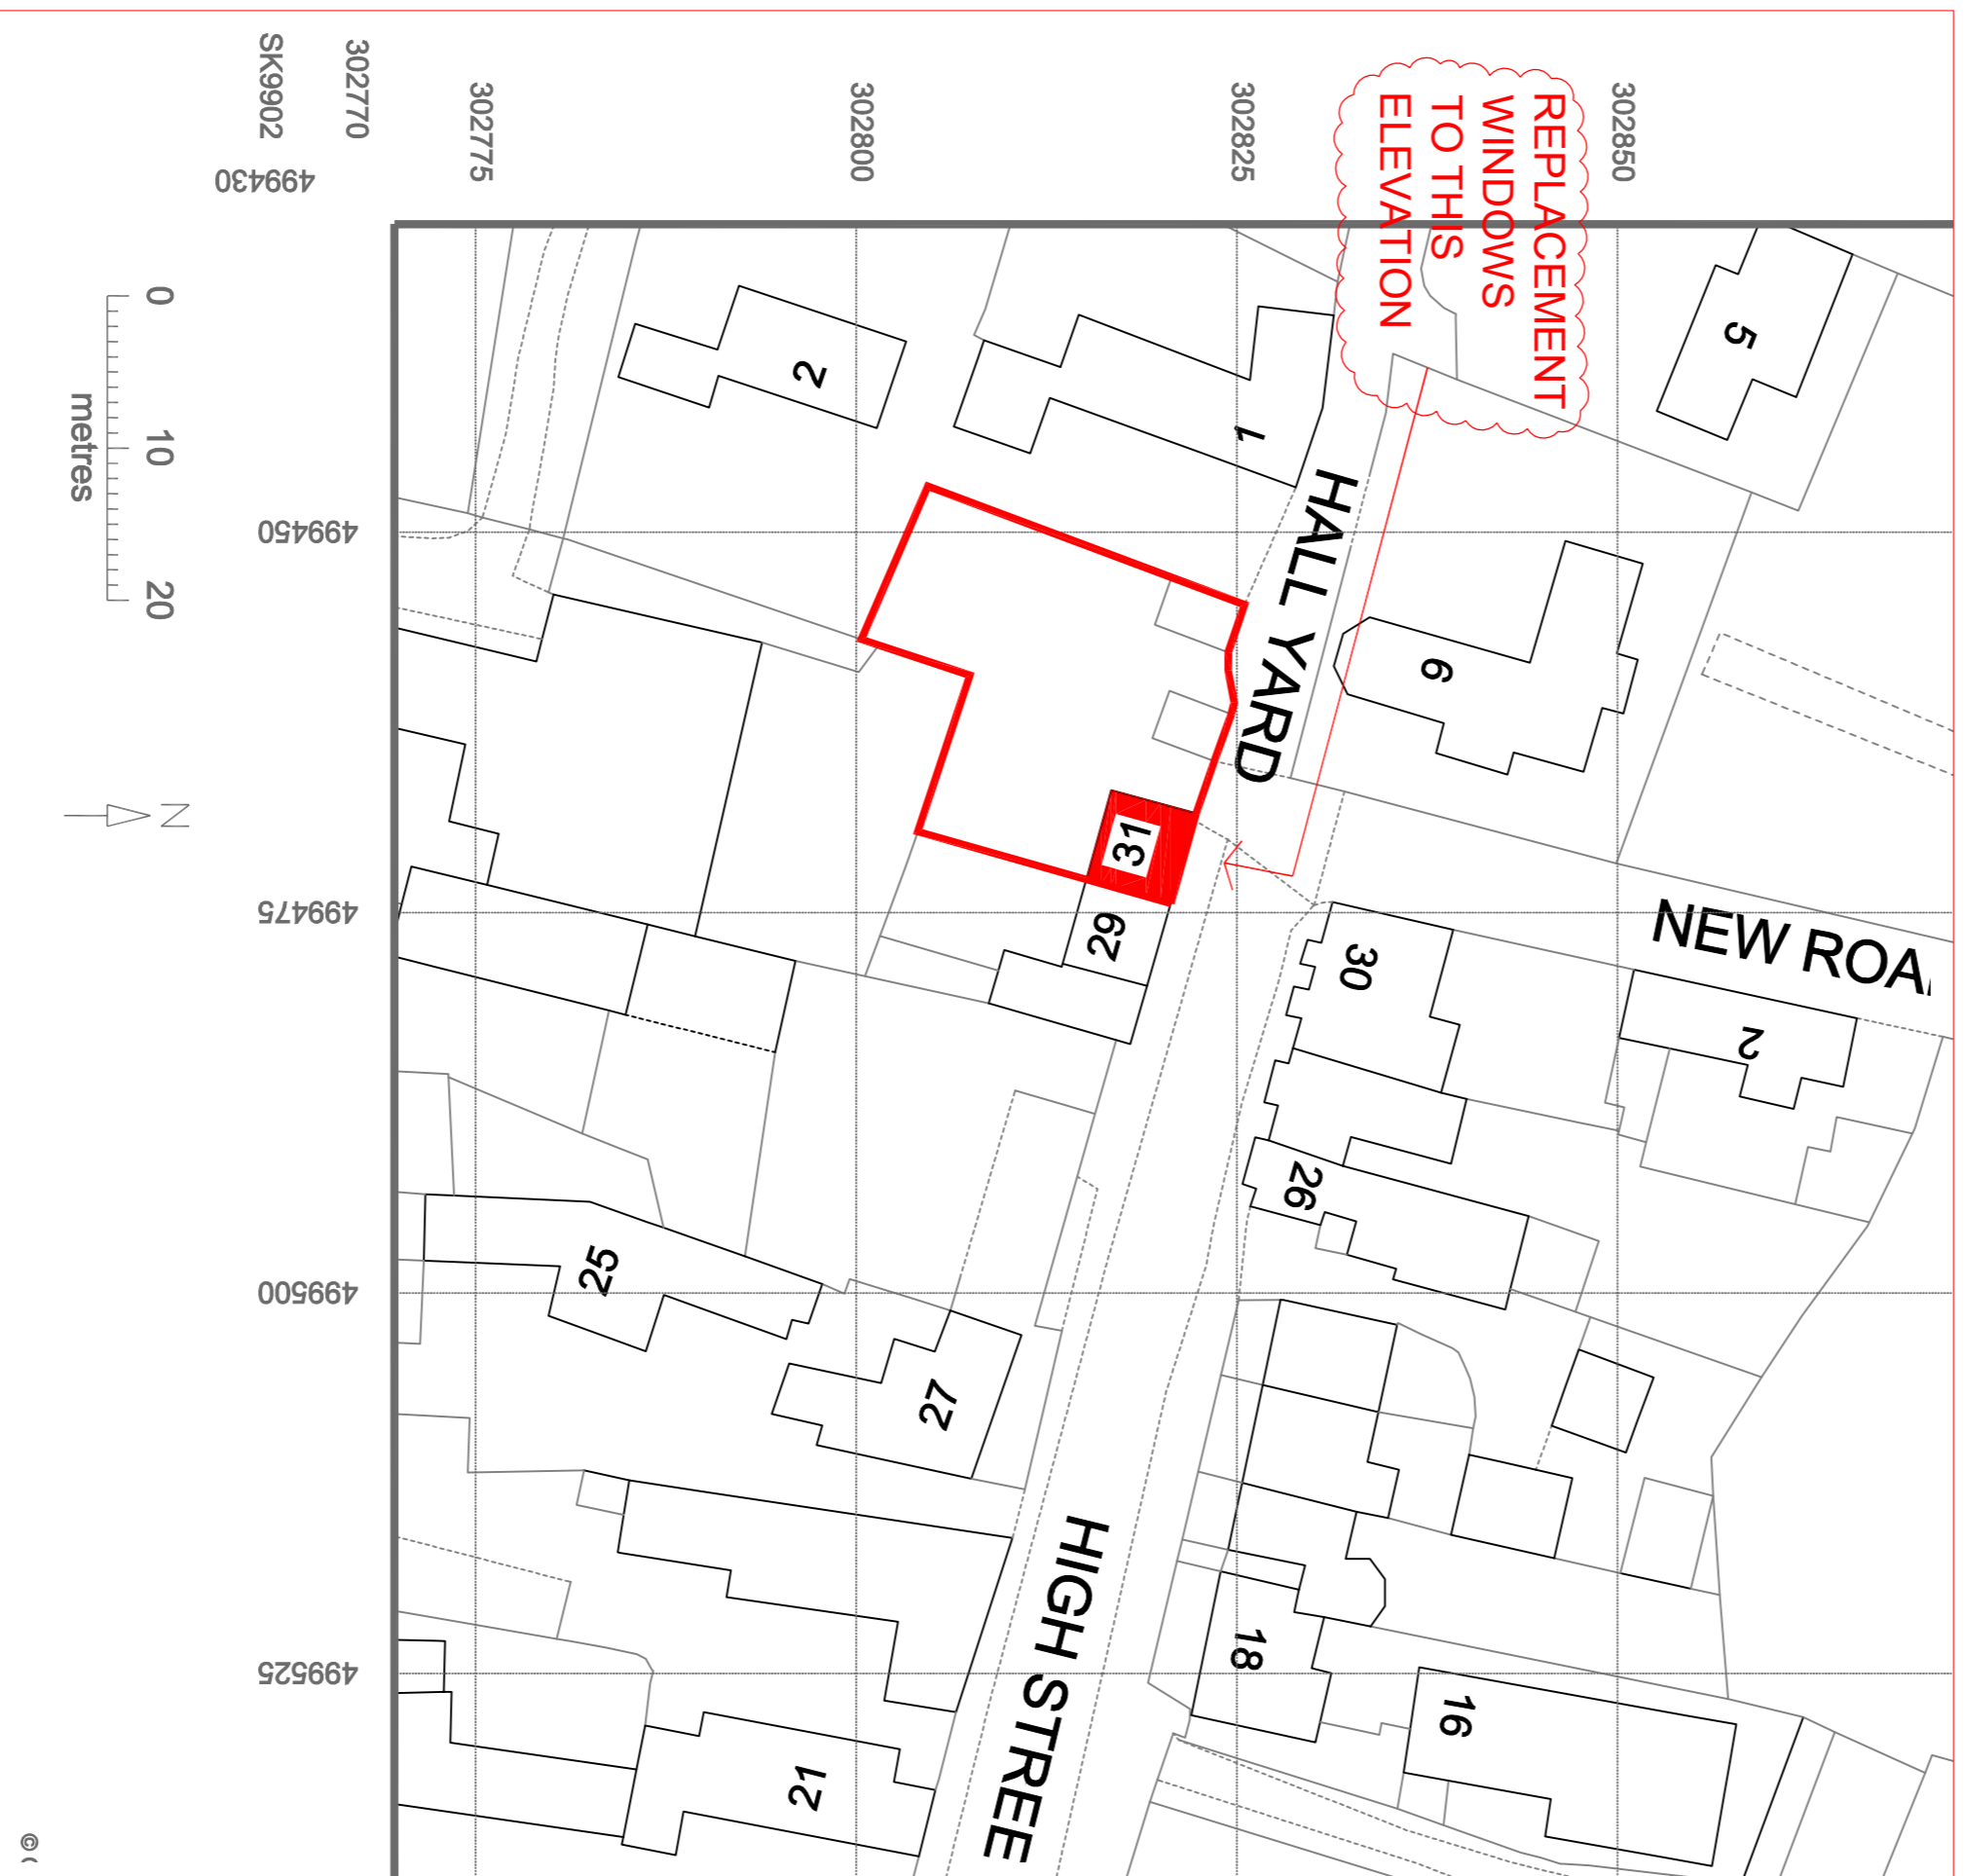


BLOCK PLAN SCALE 1/500

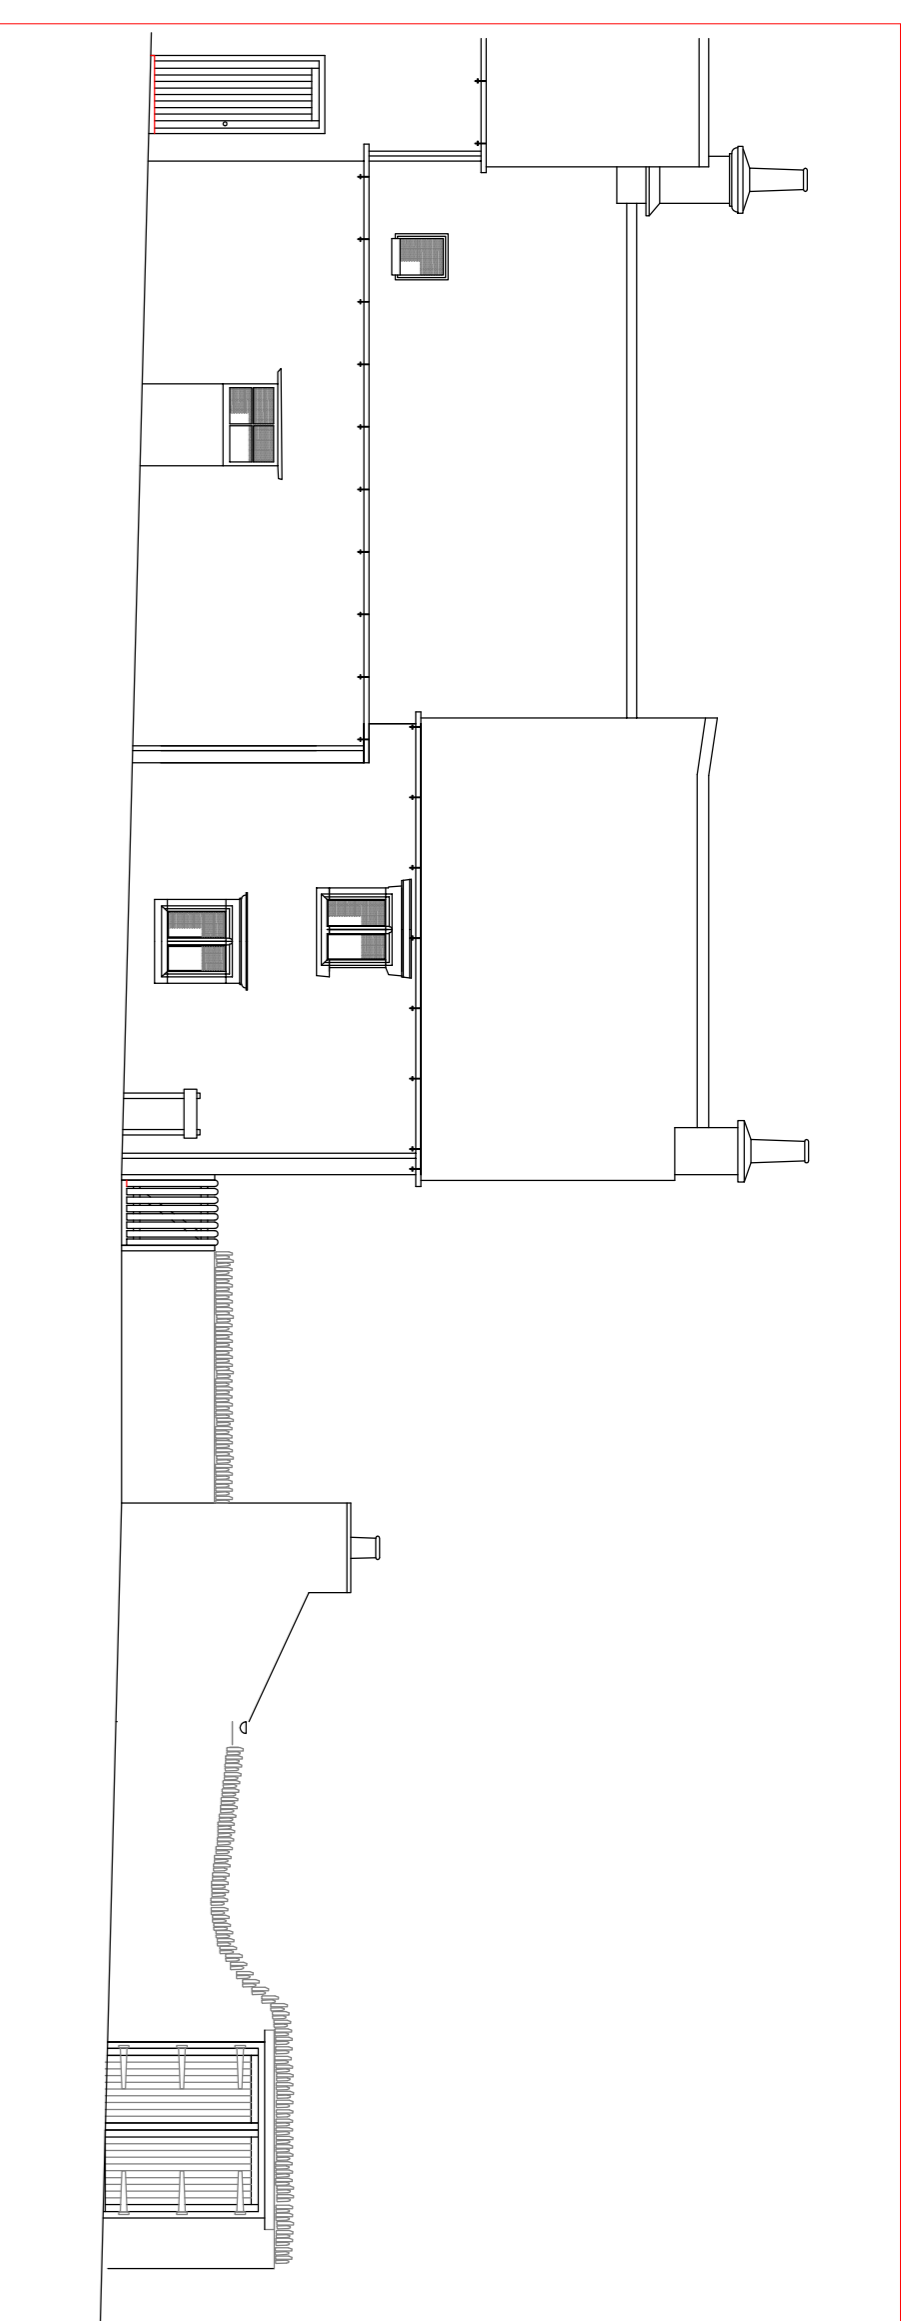



NORTH ELEVATION AFTER REMOVAL OF CHIMNEY AND RELSLATING SCALE 1/1000

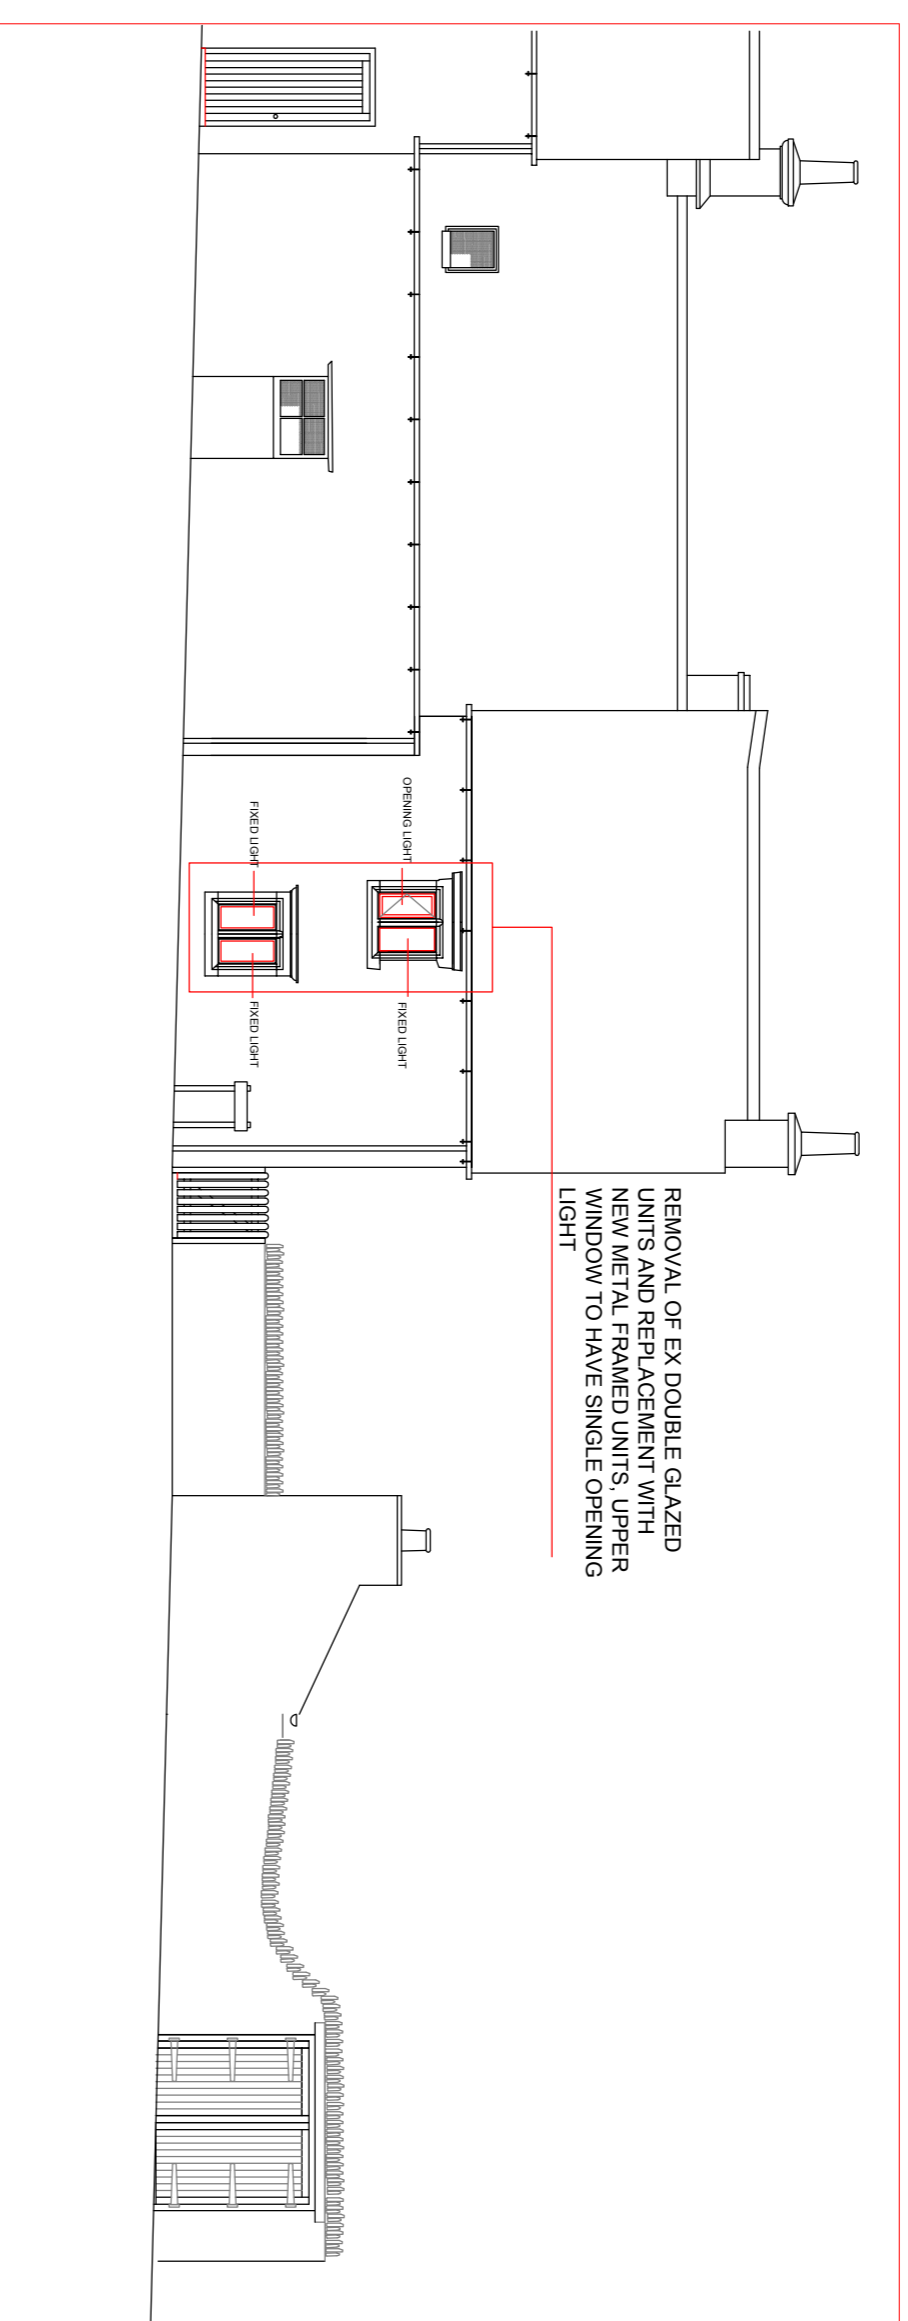


NORTH ELEVATION SHOWING POSITION OF PROPOSED WINDOW UNITS SCALE 1/1000

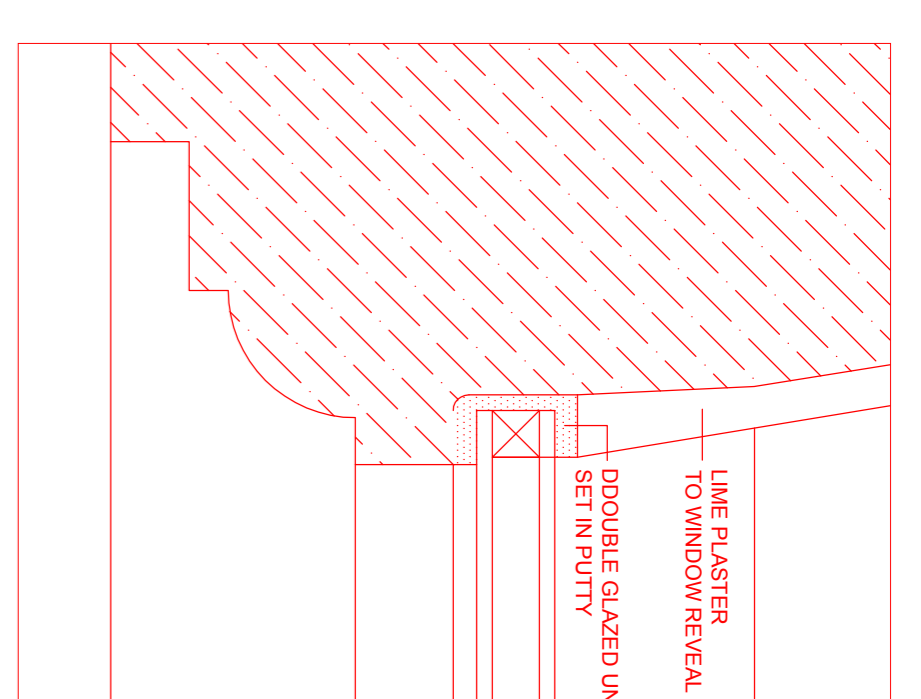



EXISTING DETAIL ALL FIXED LIGHTS SCALE 1/2

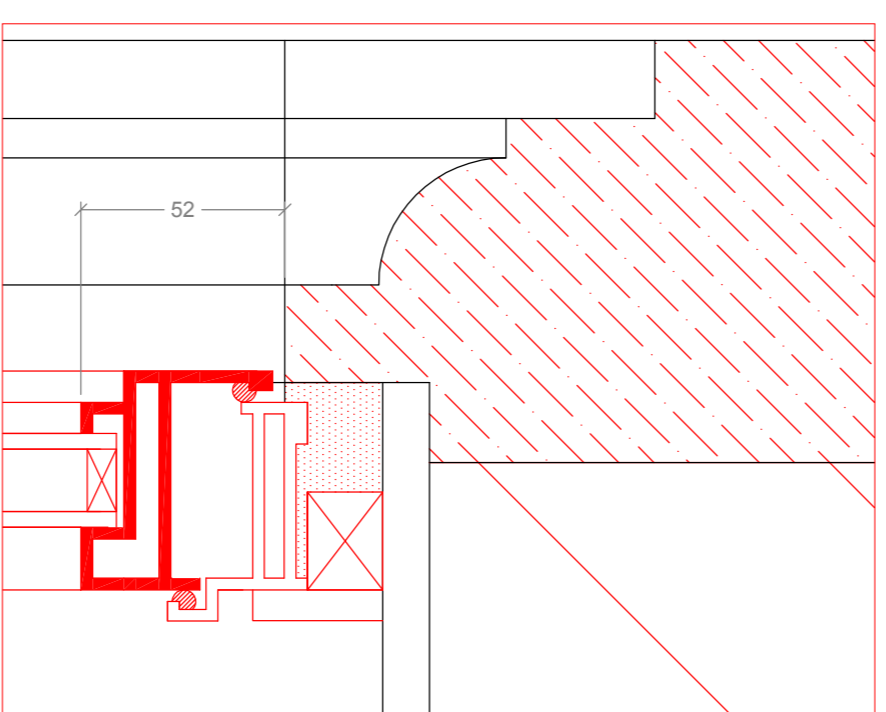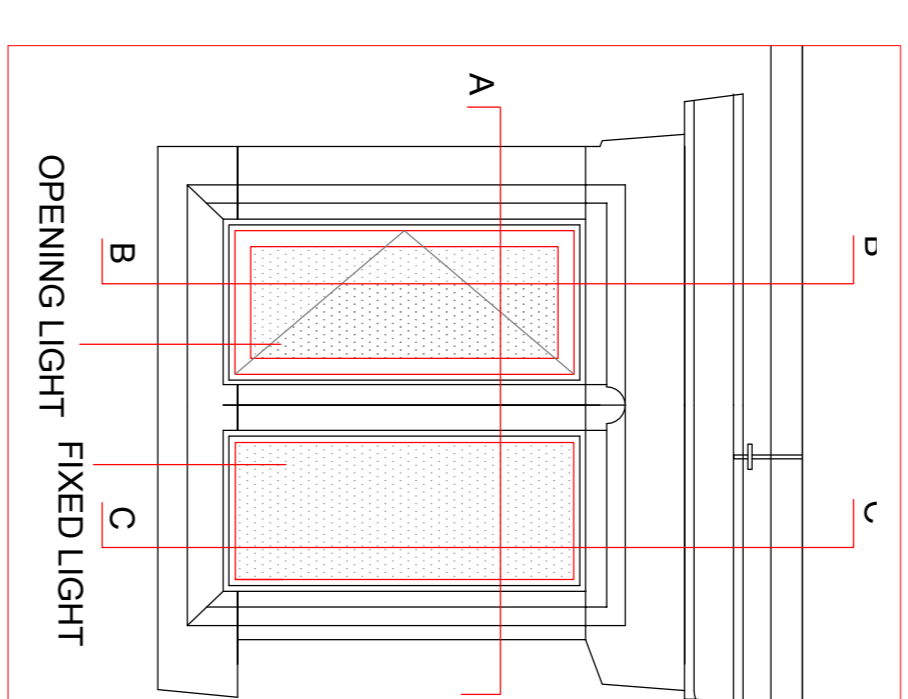



VERTICAL SECTION B-B PROPOSED DETAILS OPENING LIGHT SCALE 1/2

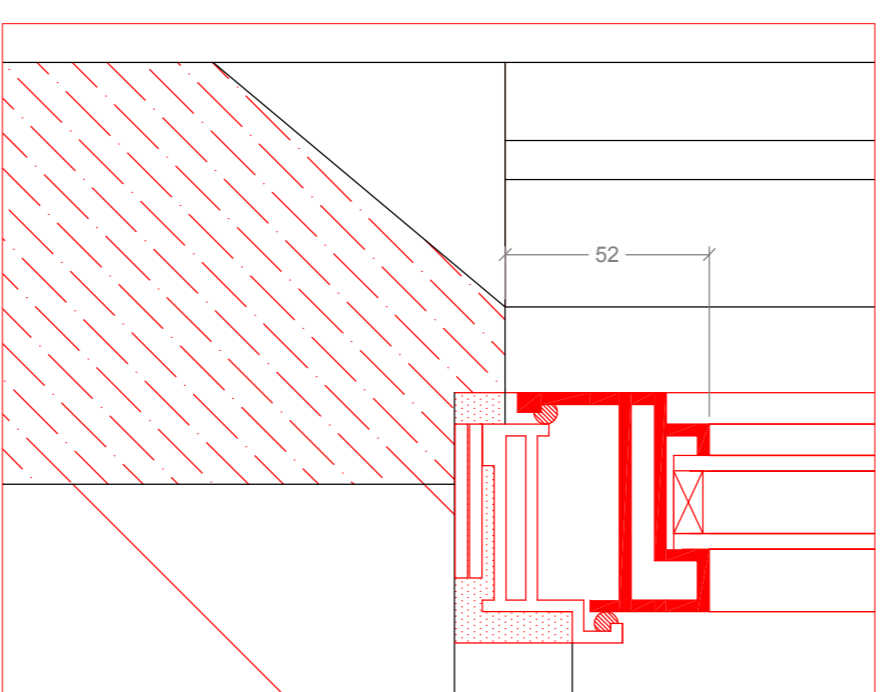


VERTICAL SECTION B-B PROPOSED DETAILS FIXED LIGHT SCALE 1/2

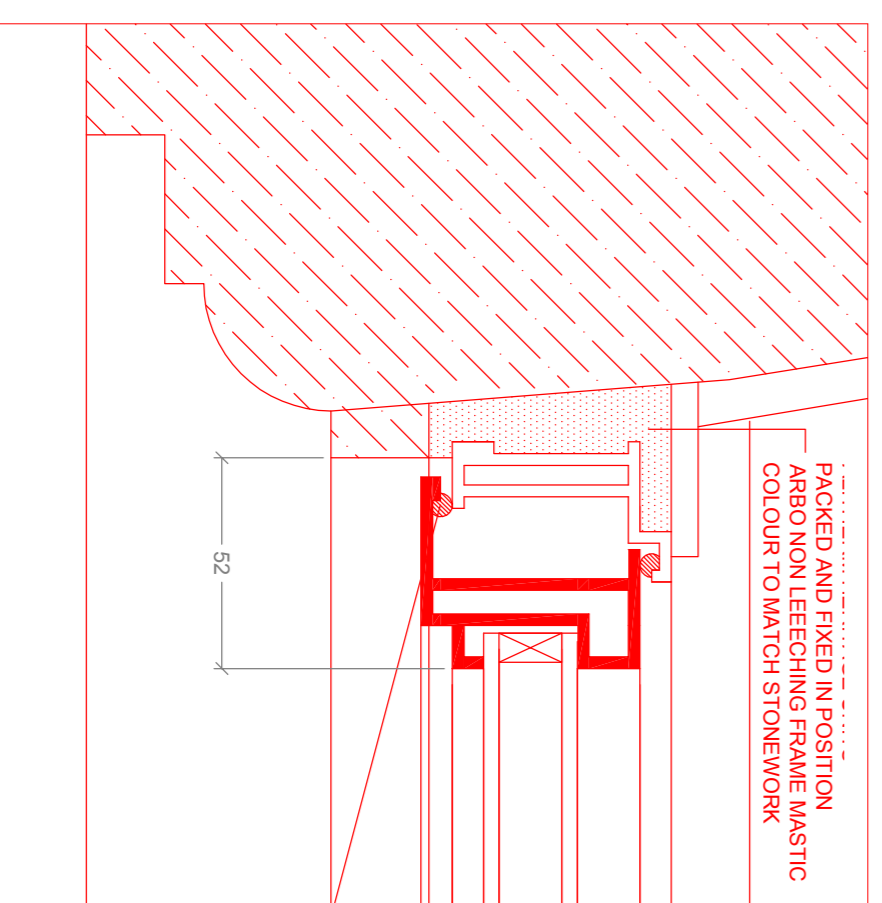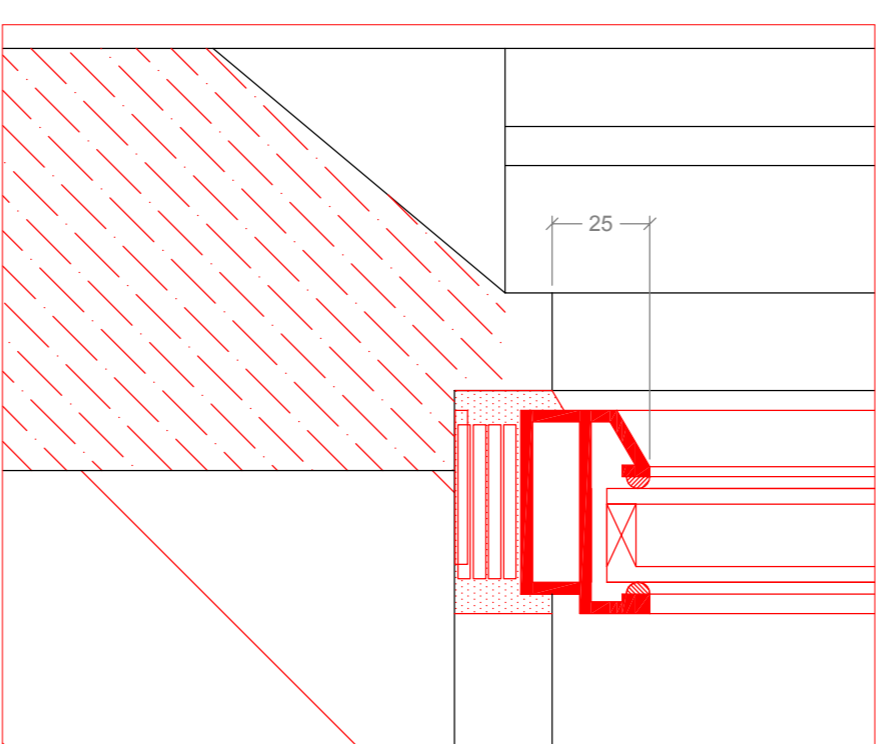

SECTION A-A PROPOSED DETAILS OPENING LIGHT SCALE 1/2

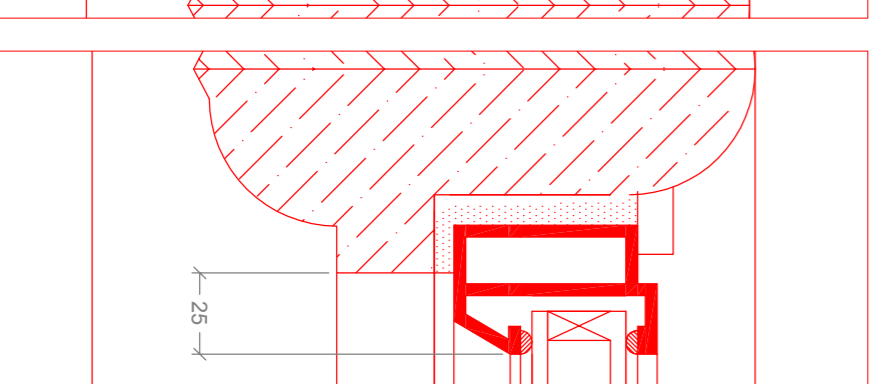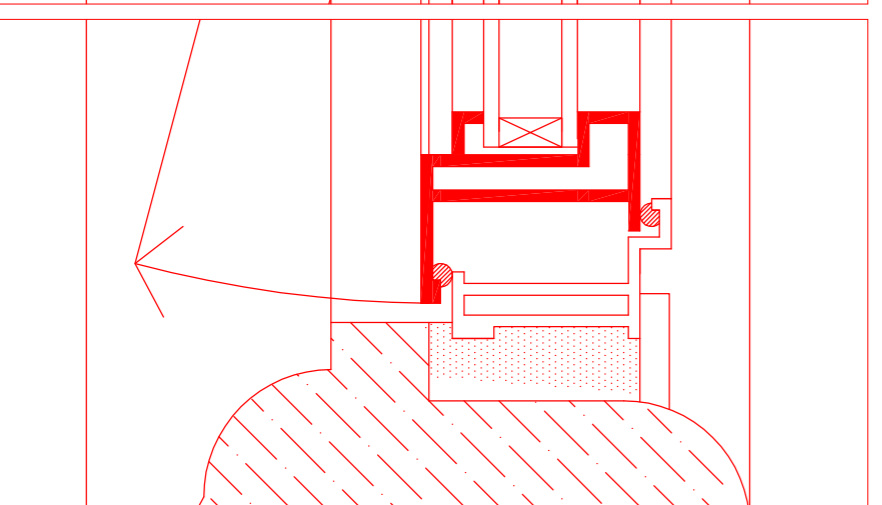

SECTION A-A PROPOSED DETAILS FIXED LIGHT SCALE 1/2

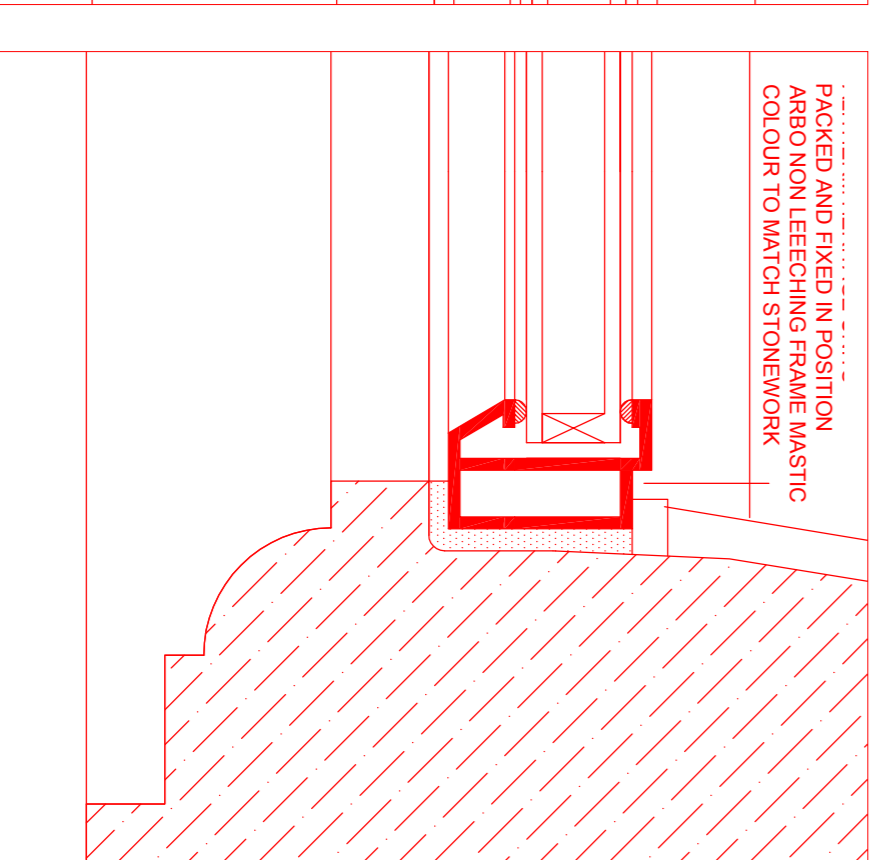

All dimensions to be checked on site.
Any discrepancies to be reported to DHD.

REPLACEMENT WINDOWS
ALITHERM HERITAGE
BY SMART ARCHITECTURAL
ALUMINIUM
PROPOSED COLOUR BLACK
AS CATALOGUE ATTACHED TO
APPLICATION

FIXING STAINLESS STEEL
SCREWS INTO FISCHER PLUGS
ARBO NON LEECHING MASTIC
COLOUR TO MATCH
STONEWORK
MIN 5MM SPACING TO
ALLOW FOR MATERIAL FLEX

NO.	AMENDMENTS	DATE
A	1. TITLE REVISED 2. ELEVATION WHERE WINDOWS ARE TO BE REPLACED NOTED ON BLOCK PLAN 3. MANUFACTURERS DETAILS & SPEC SUPPLIED AS SEPERATE DOCUMENT	19-04-24

Title
REPLACEMENT WINDOWS

MRS P JOHNSON
31, HIGH STREET
COLLYWESTON
STAMFORD
PE9 3PW

Drawn	DH	Checked		Date	27/03/24
Scale	AS NOTED @ A1	Number	DH24-01-01	Rev	A