




**PART PLAN SHOWING BIN / BICYCLE STORAGE & EV CHARGE POINTS**  
 (SCALE 1:200 @ A2)

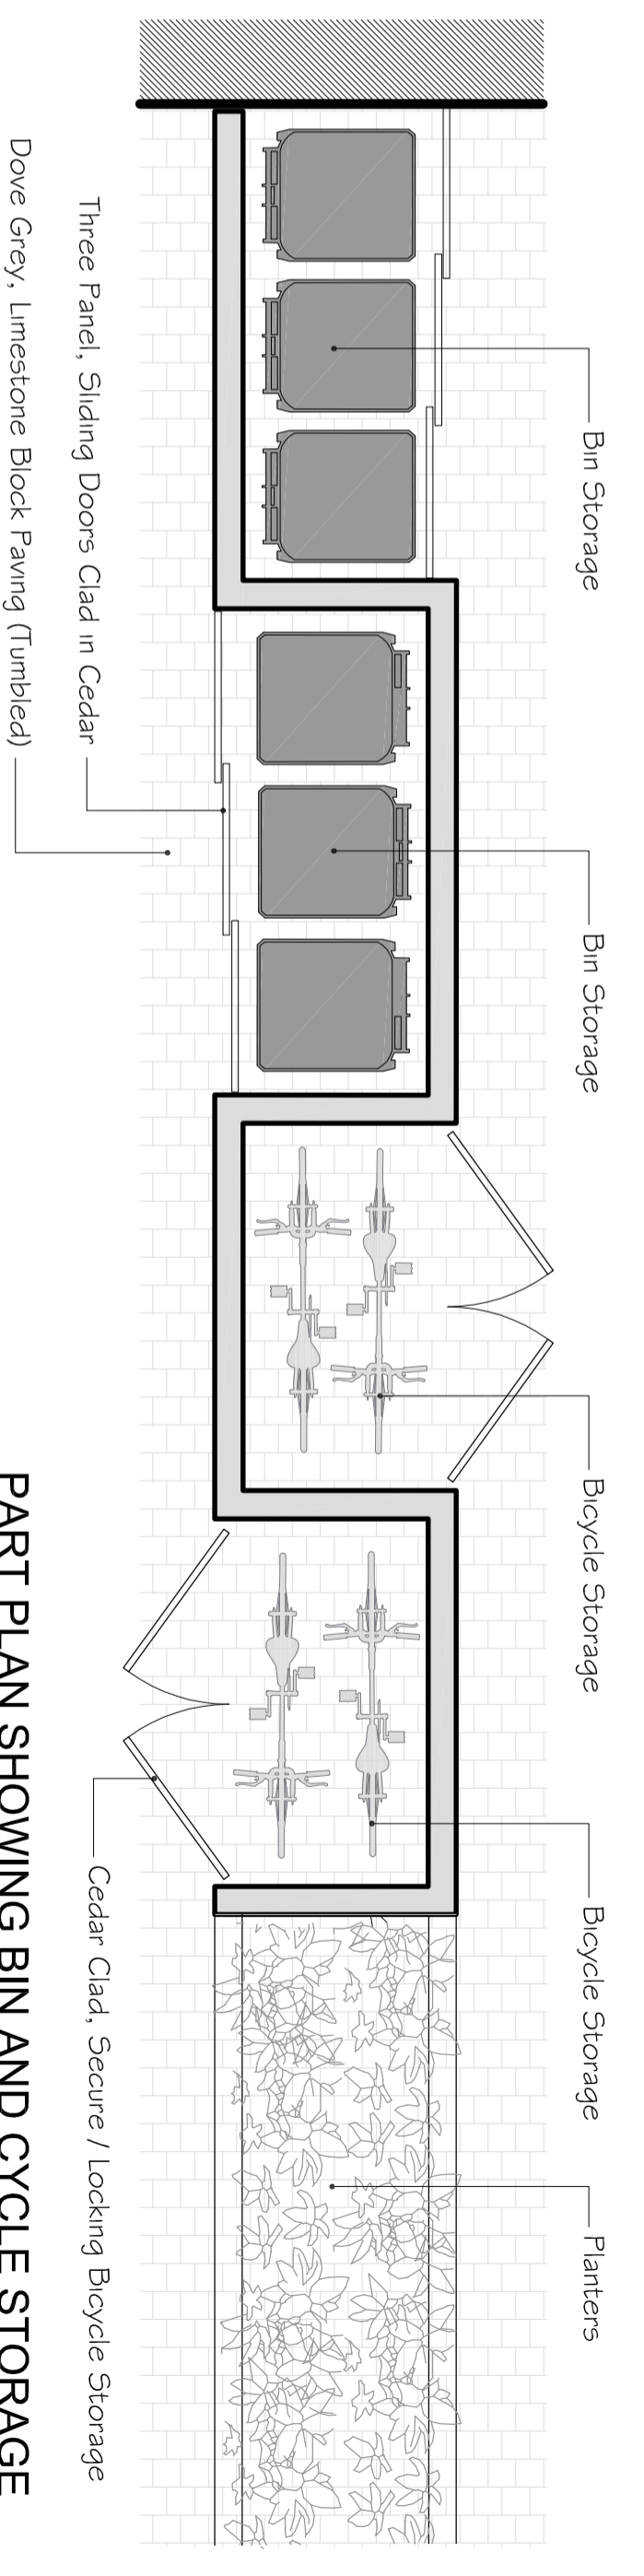

**PART PLAN SHOWING BIN AND CYCLE STORAGE**  
 SCALE - 1:25 @ A2

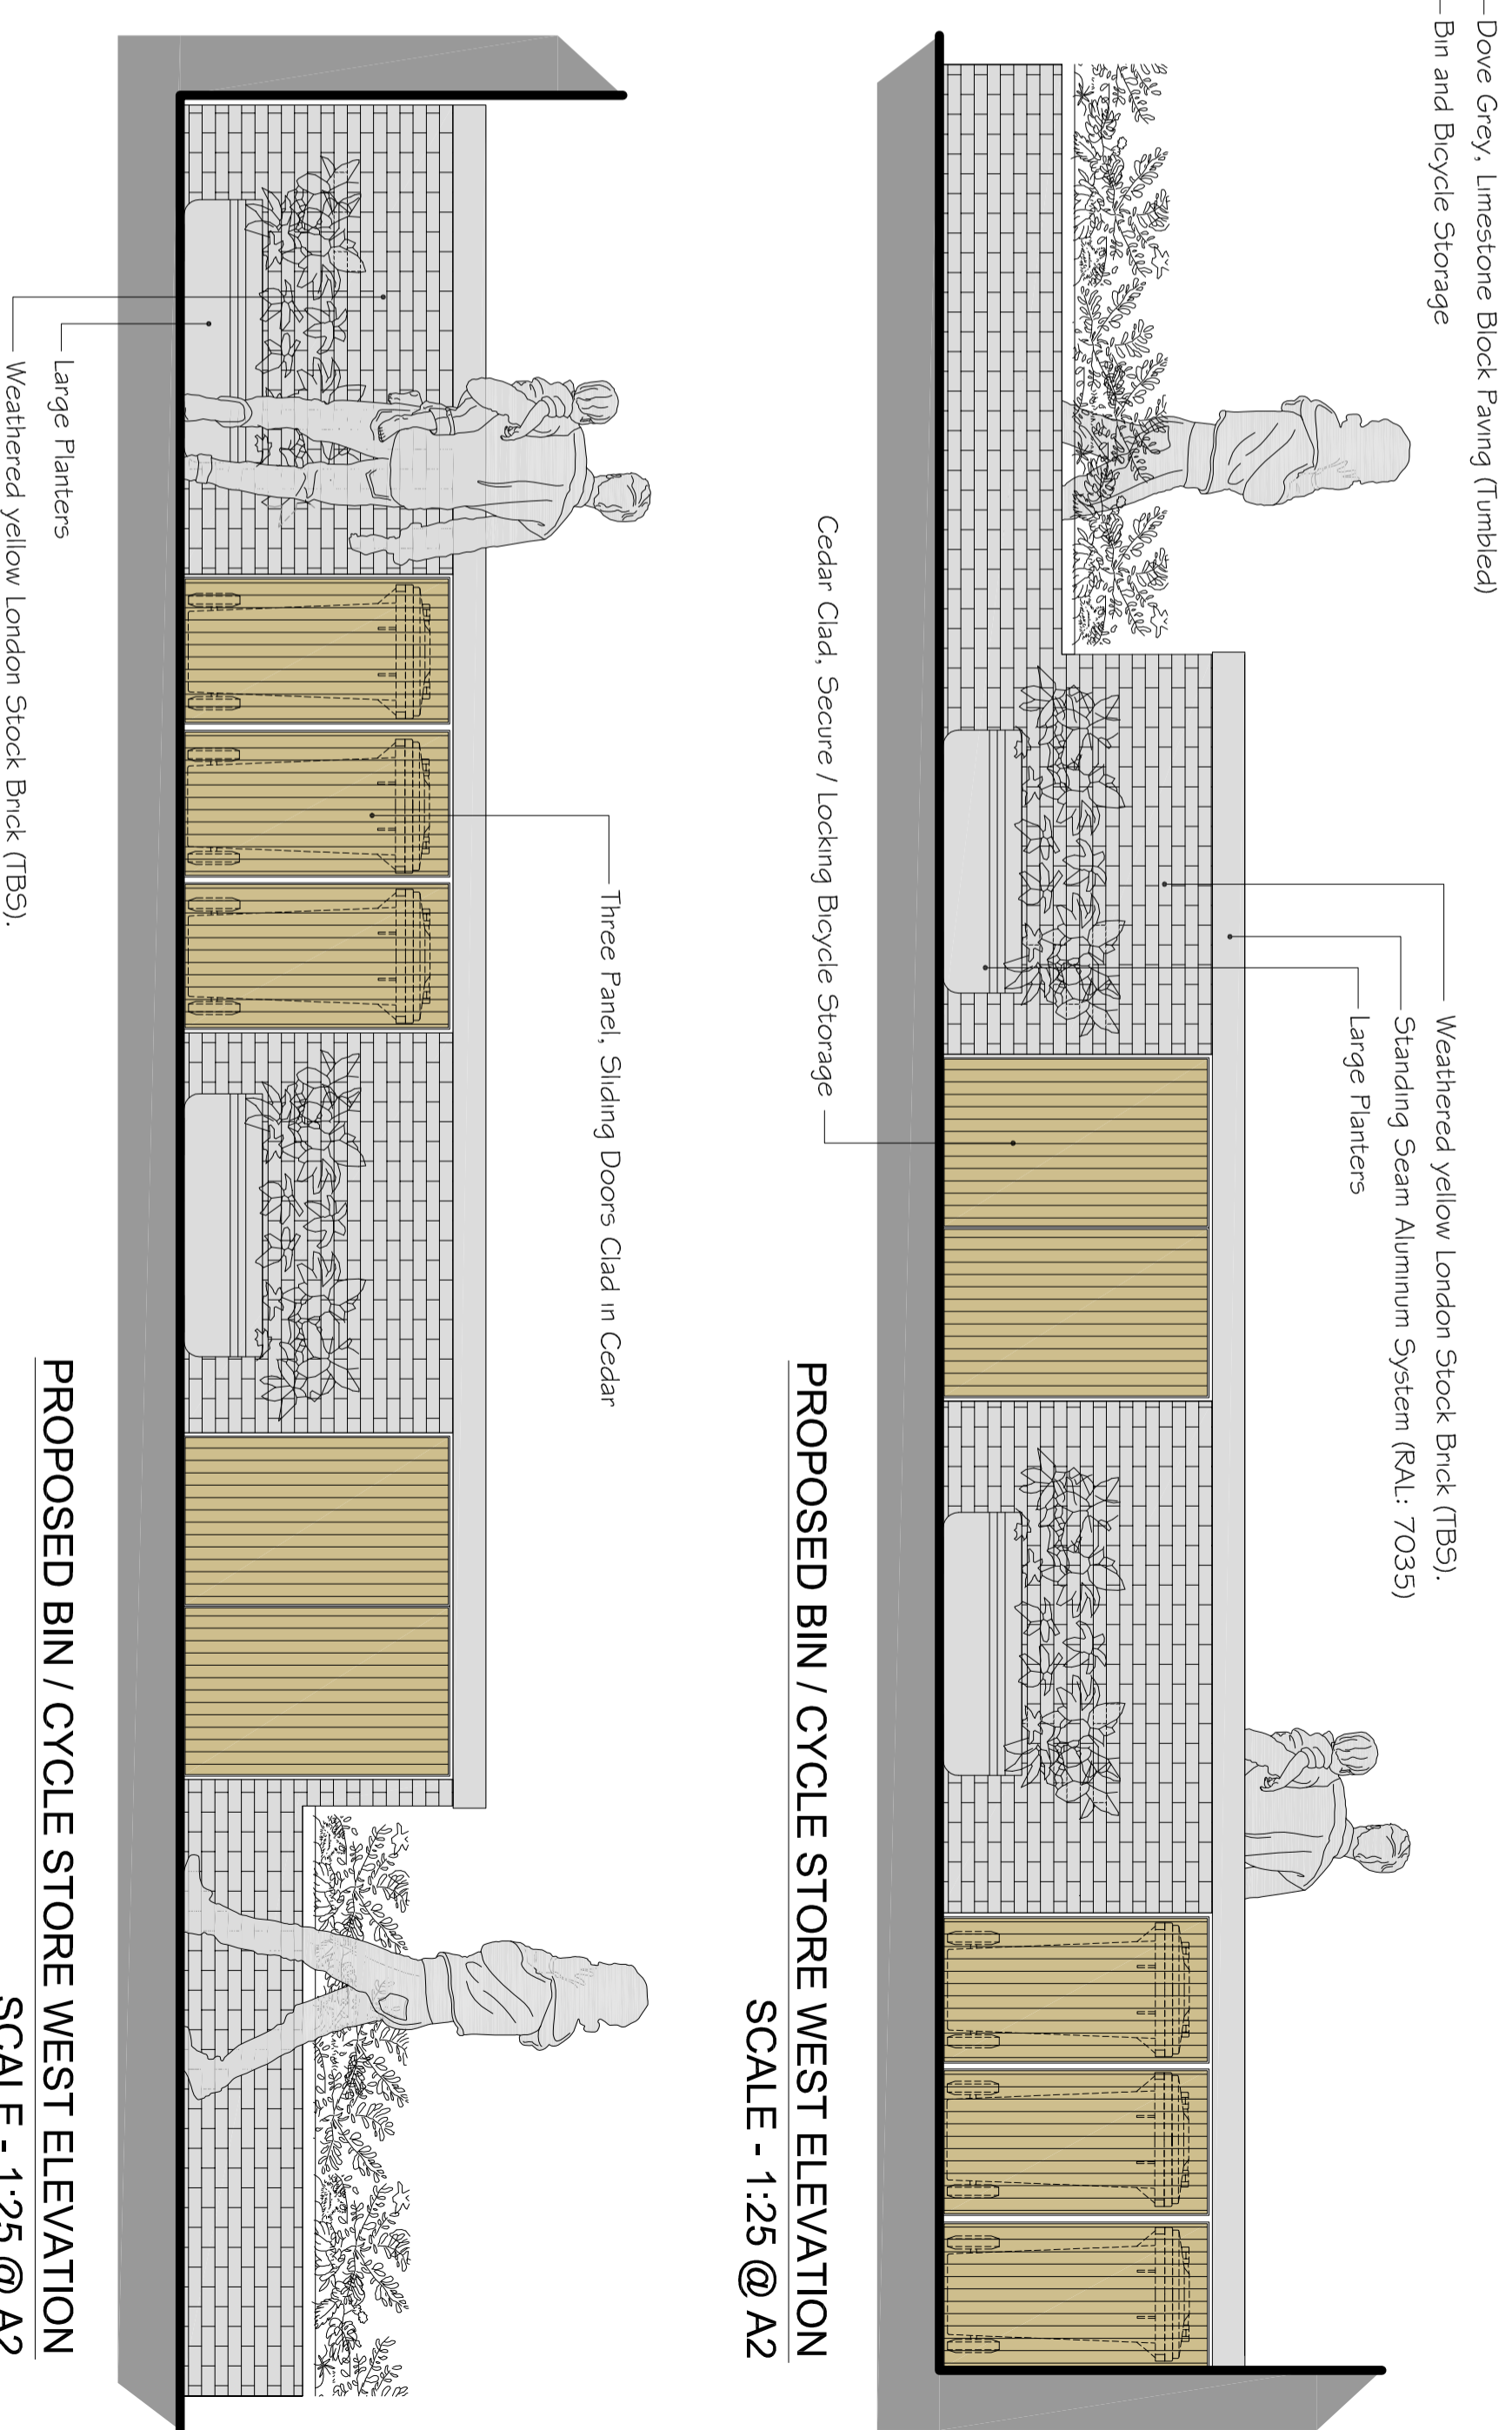

**PROPOSED BIN / CYCLE STORE WEST ELEVATION**  
 SCALE - 1:25 @ A2

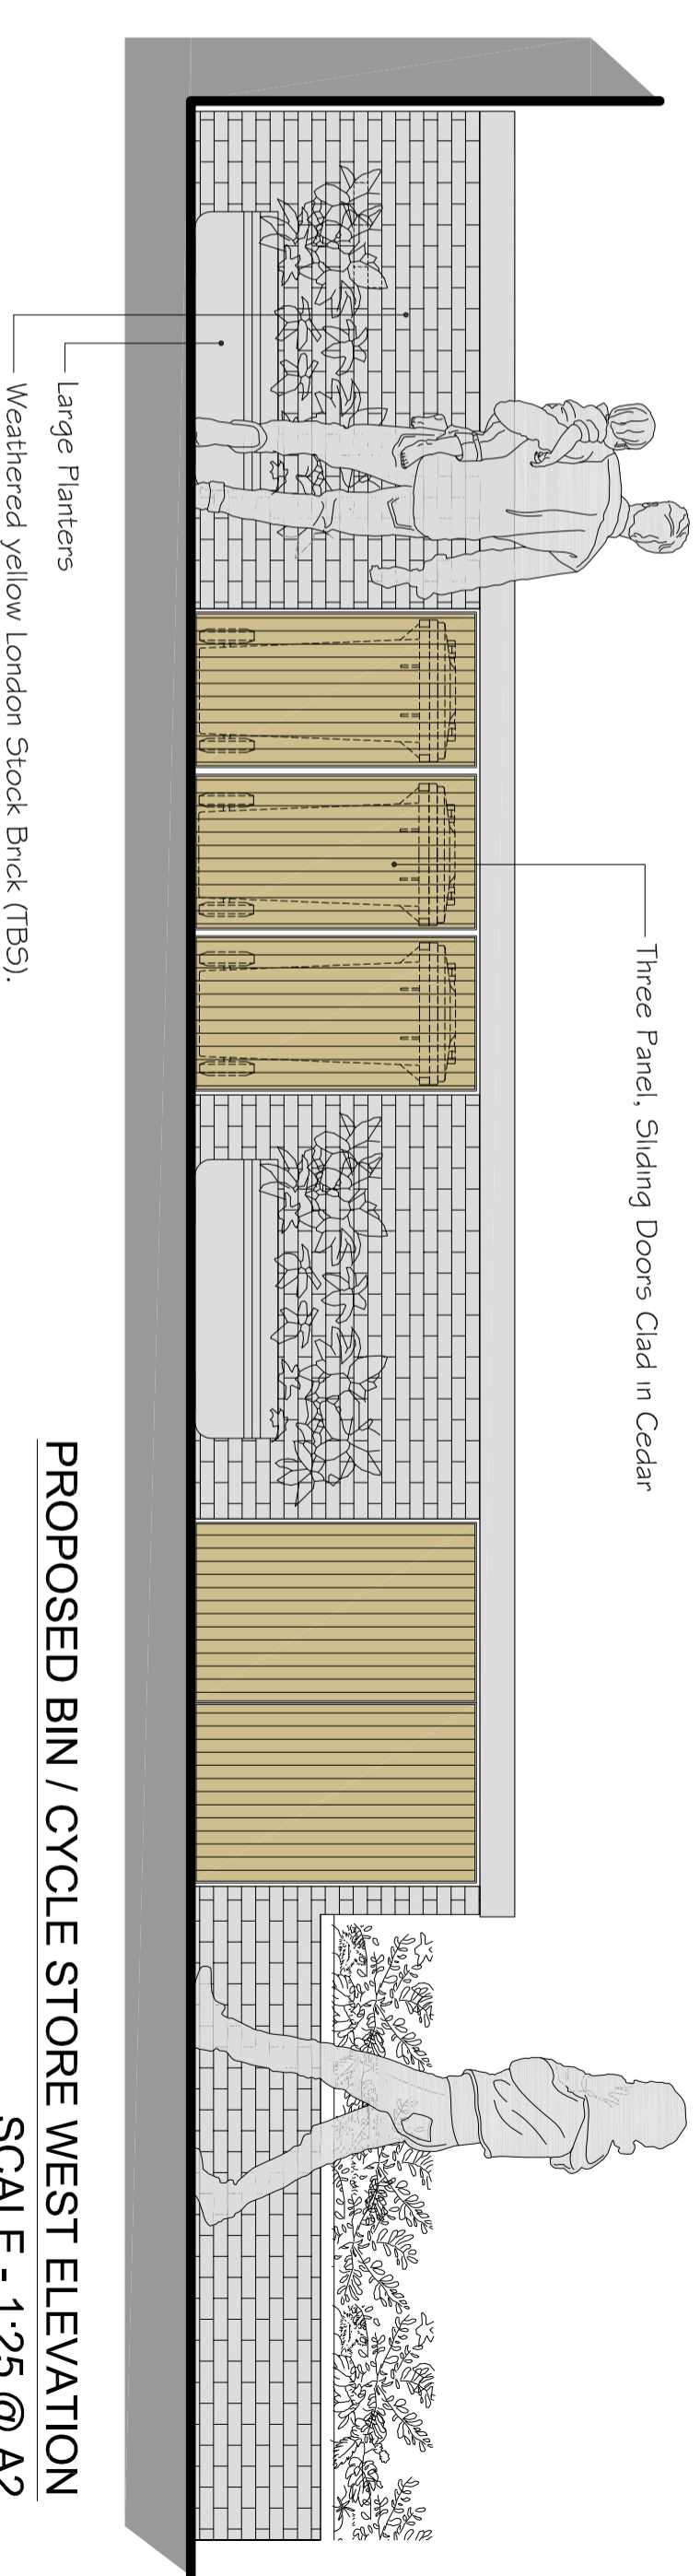

**PROPOSED BIN / CYCLE STORE WEST ELEVATION**  
 SCALE - 1:25 @ A2

**ECHO**  
 STRUCTURES

Echo Structures Ltd.  
 139 Mungo Park rd, RM13 7PS  
 Tel: 020 3026 4469  
 Company reg. no: 12184825  
 web: www.echostructures.co.uk  
 email: info@echostructures.co.uk

REV -	ISSUED FOR COMMENTS	19/04/2024
PROJECT: LOOM PLACE		
TITLE: BIN / CYCLE STORAGE AND CHARGE POINTS		
SCALE: AS SHOWN @ A2 (do not scale from drawing)		
DATE: APRIL 2024		
DRAWING NUMBER: BINP-01 (REV - A)		