



metres 0 10

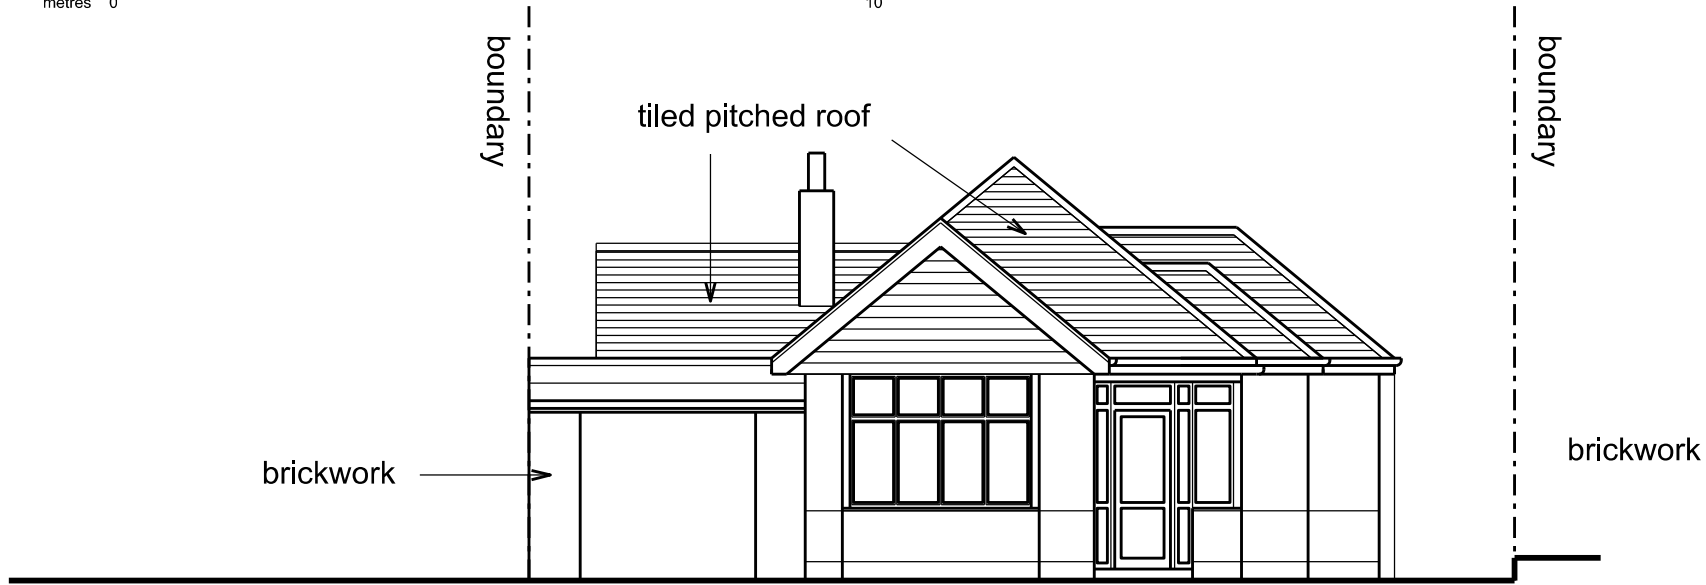


EXISTING East Elevation



EXISTING South Elevation

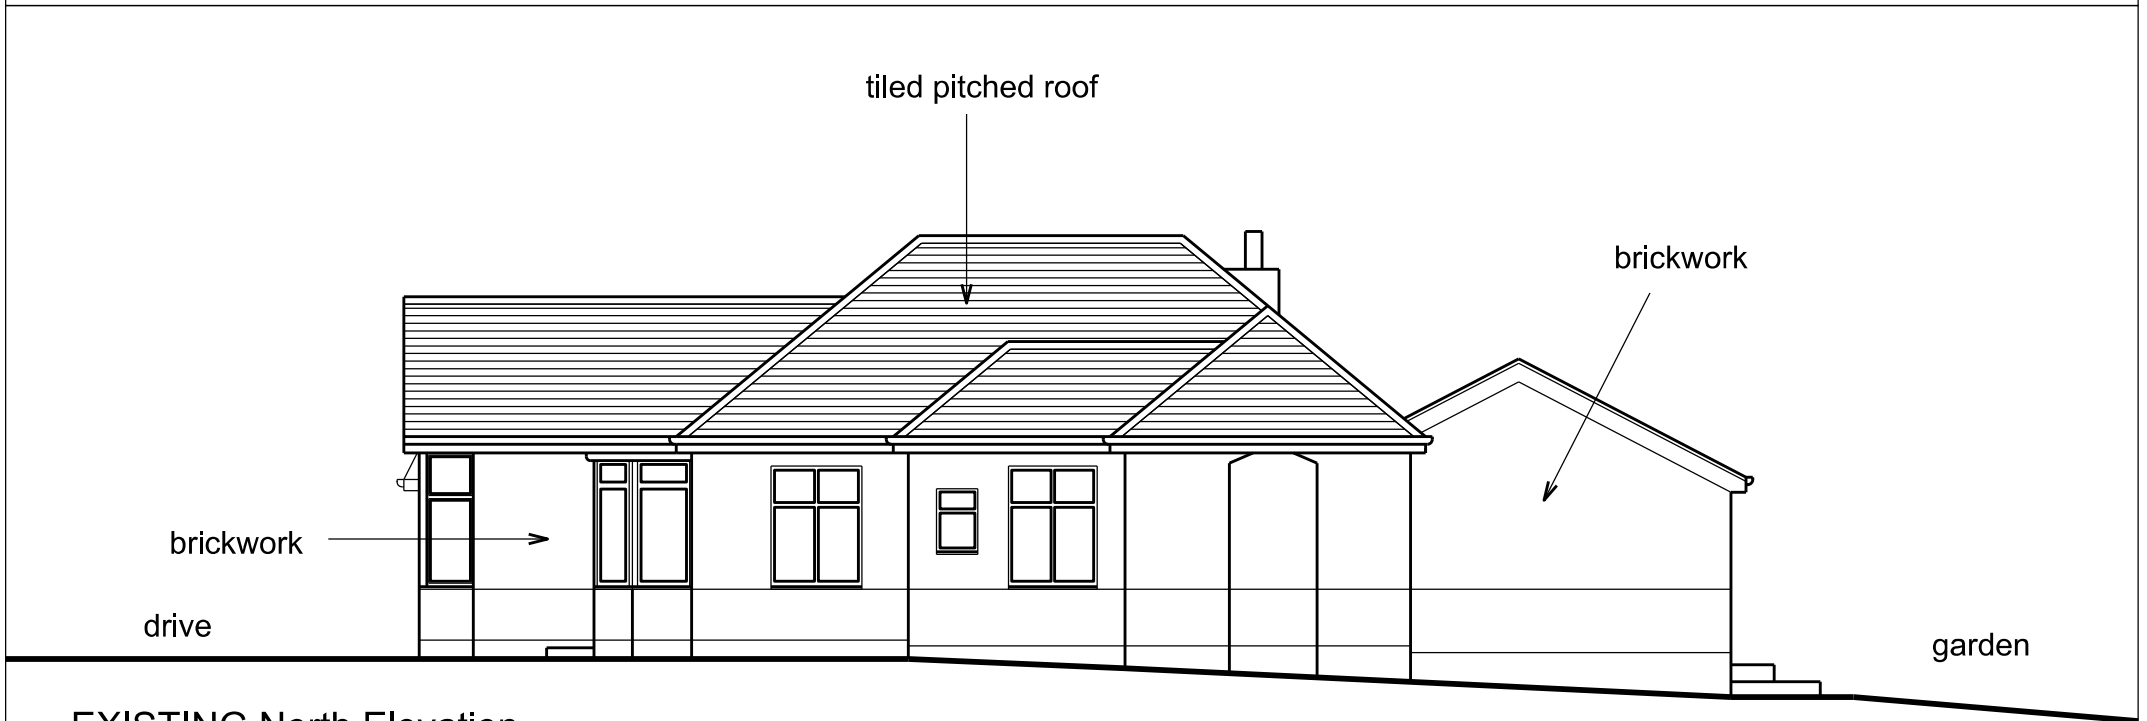

EXISTING North Elevation

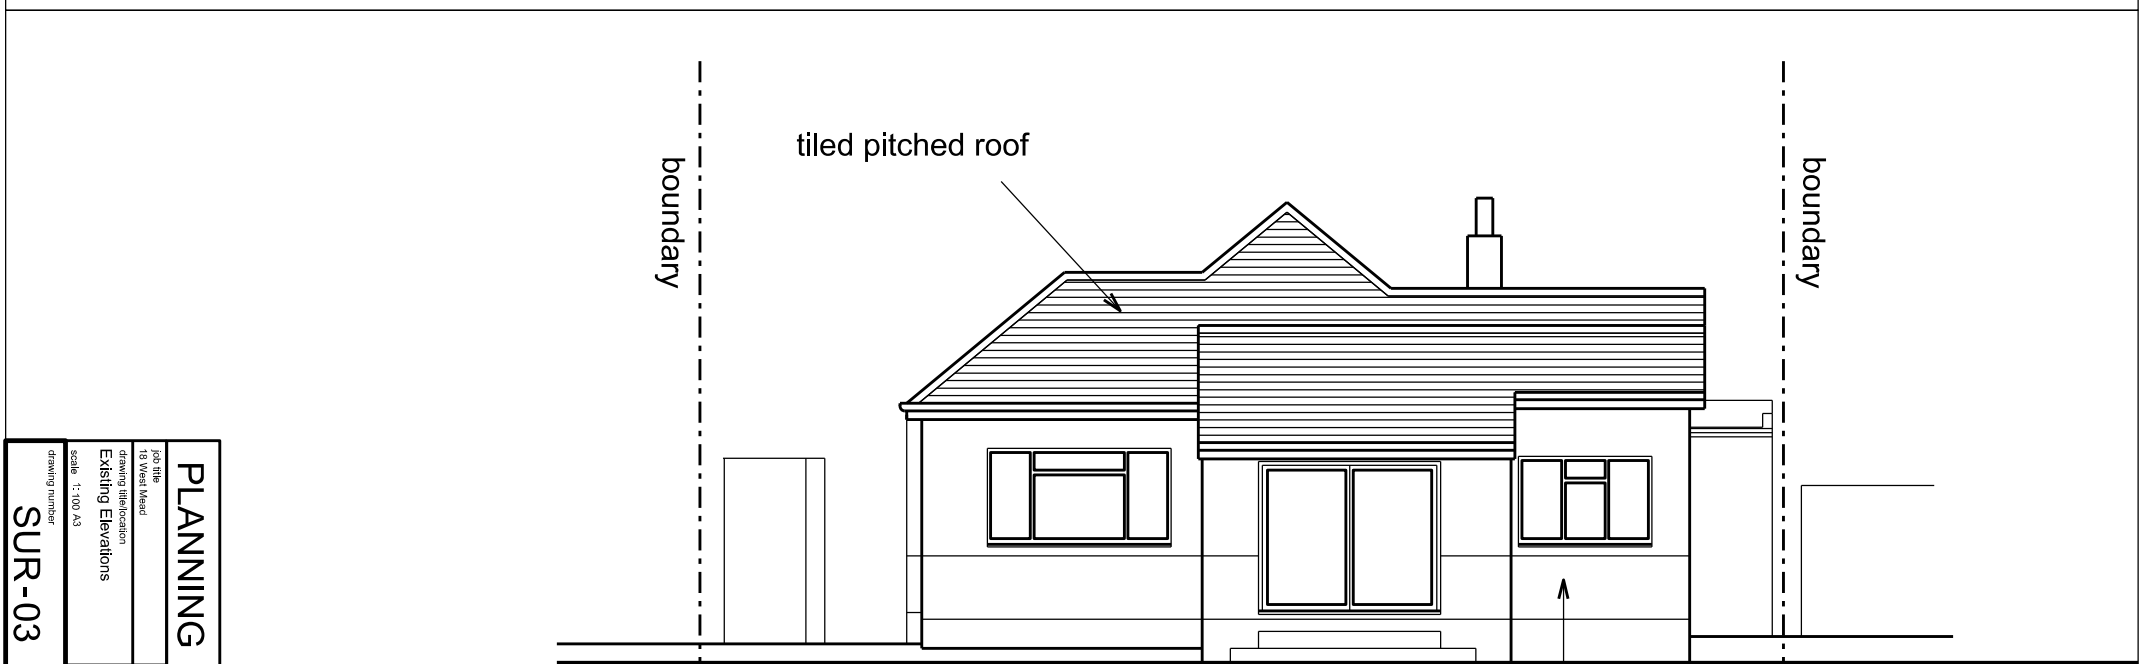

EXISTING West Elevation

drawing number SUR-03	job title PLANNING	job number 240304
	drawing application Existing Elevations	drawn by checked
	scale 1:100 A3	approved date
	revision	