




metres 0 10

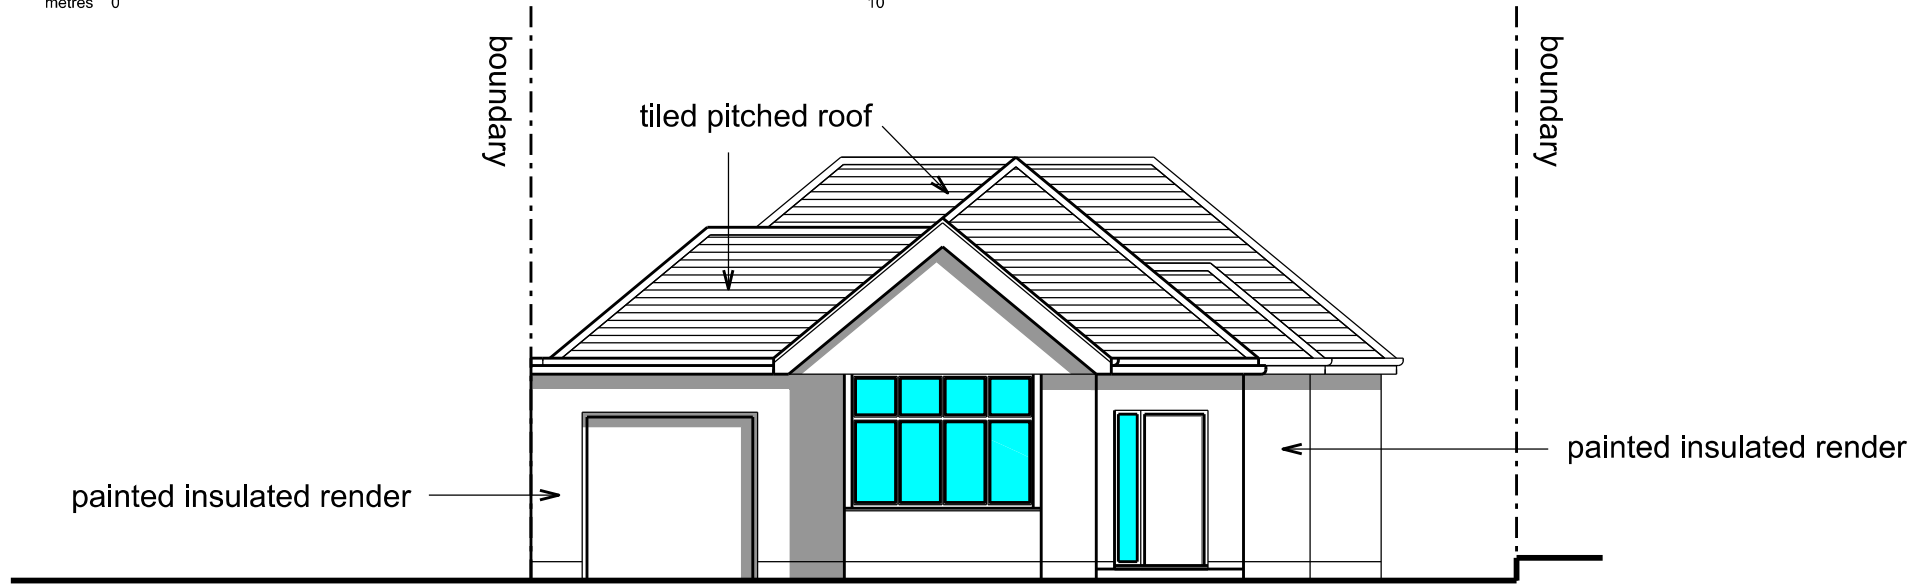


PROPOSED East Elevation

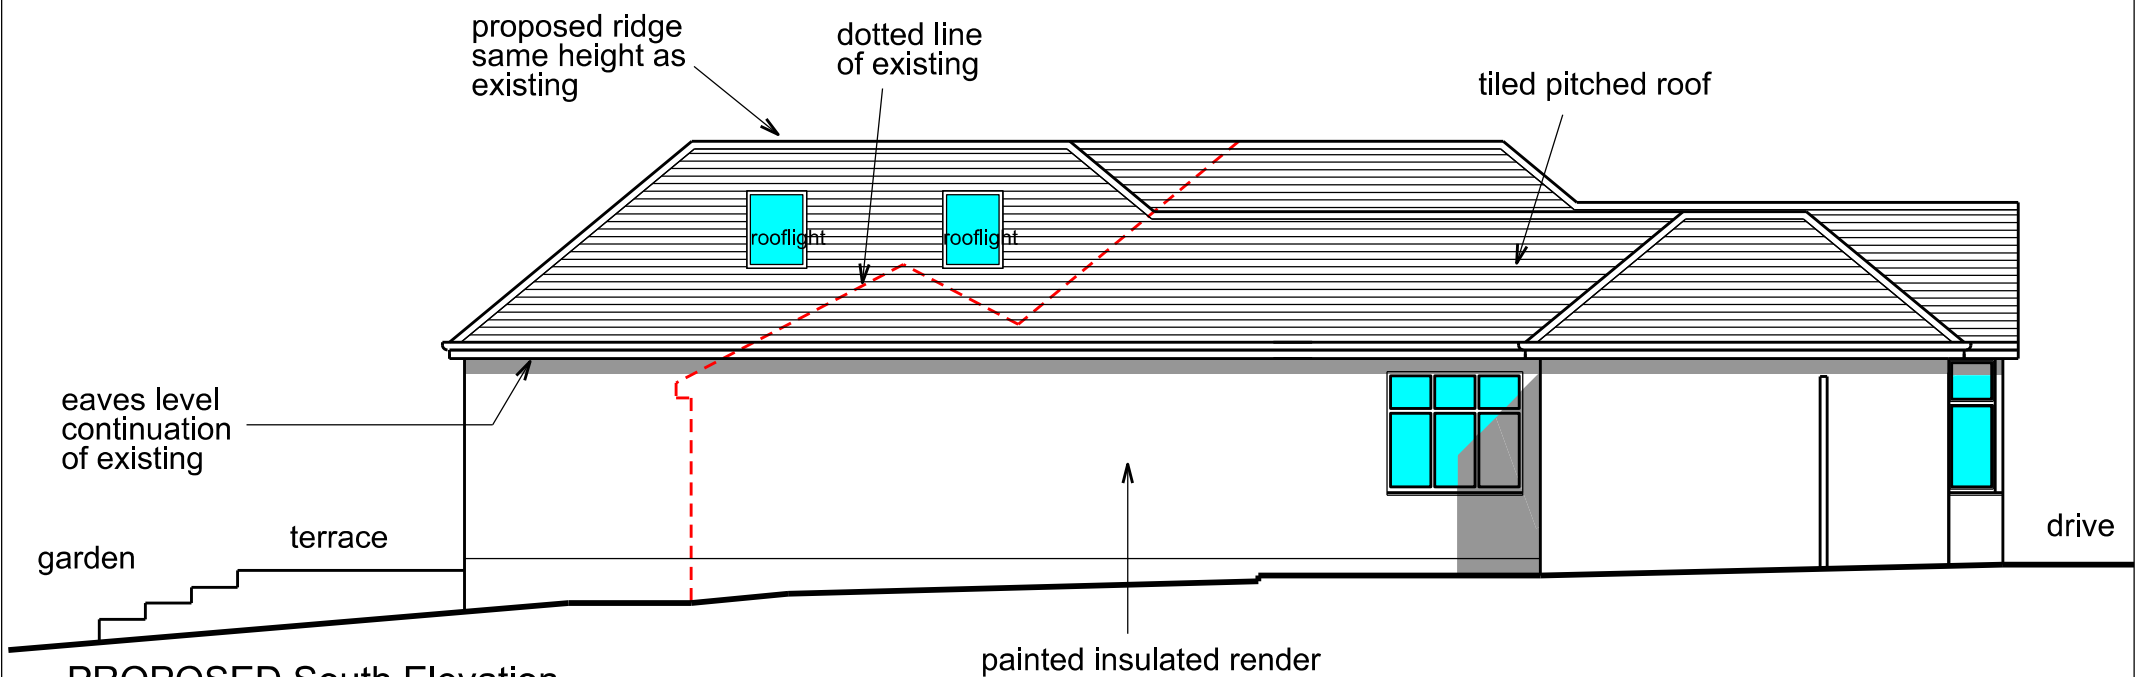

PROPOSED South Elevation

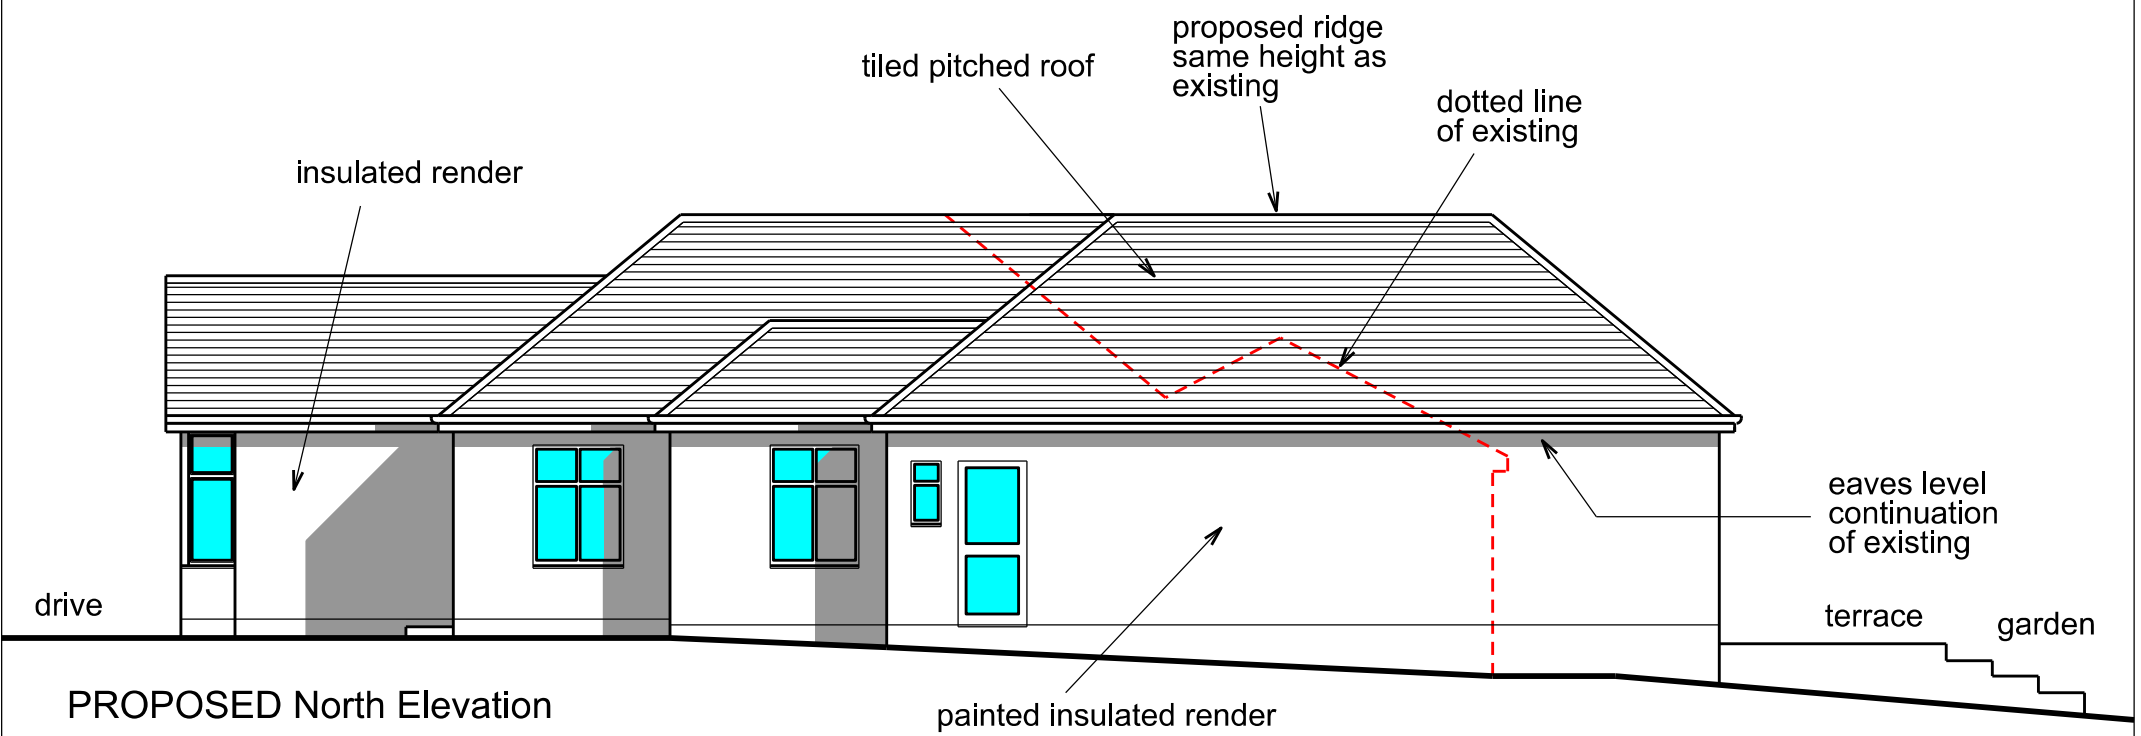

PROPOSED North Elevation

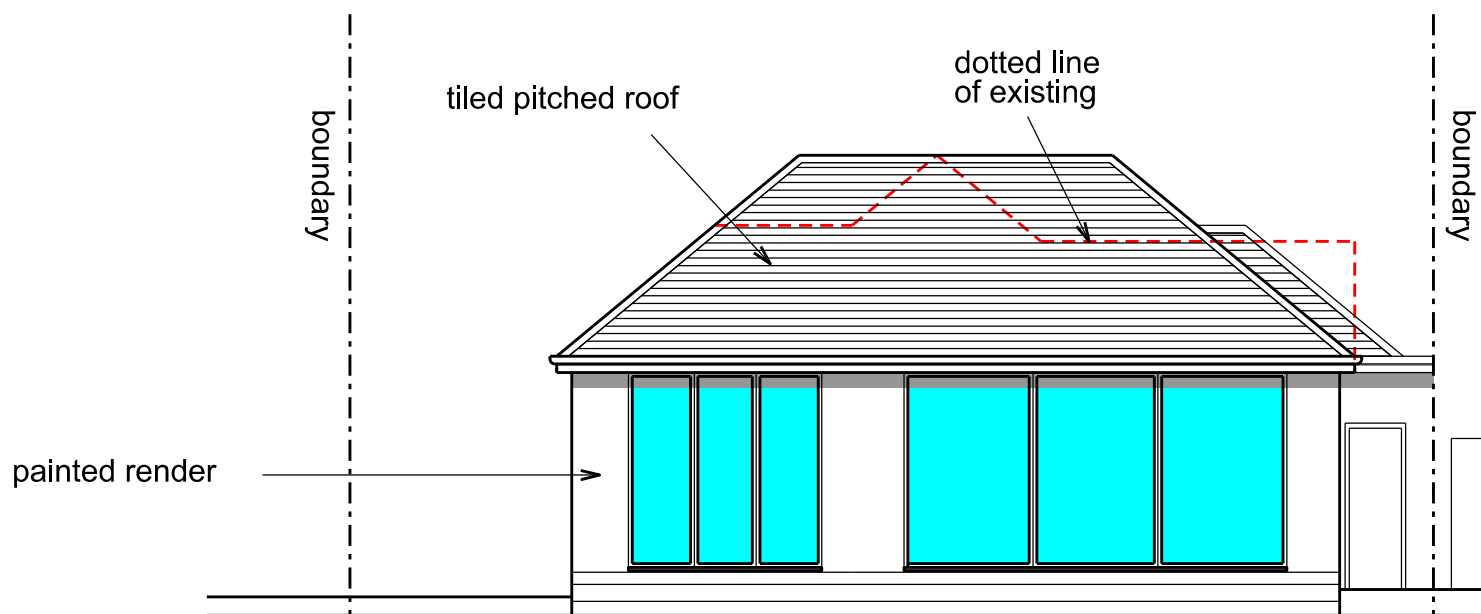

PROPOSED West Elevation

drawing number <b>WES-03</b>	job title 13 West Mead Proposed Elevations	job number 2403014 drawn by checked approved date revision
	PLANNING	
	scale 1:100 A3	
	revision	