



Revisions:		
P1	DRAFT issue	28.11.2023
P2	PD issue	01.12.2023
P3	PD issue	18.01.2024
P4	PD issue	22.01.2024
P5	PD issue	22.04.2024

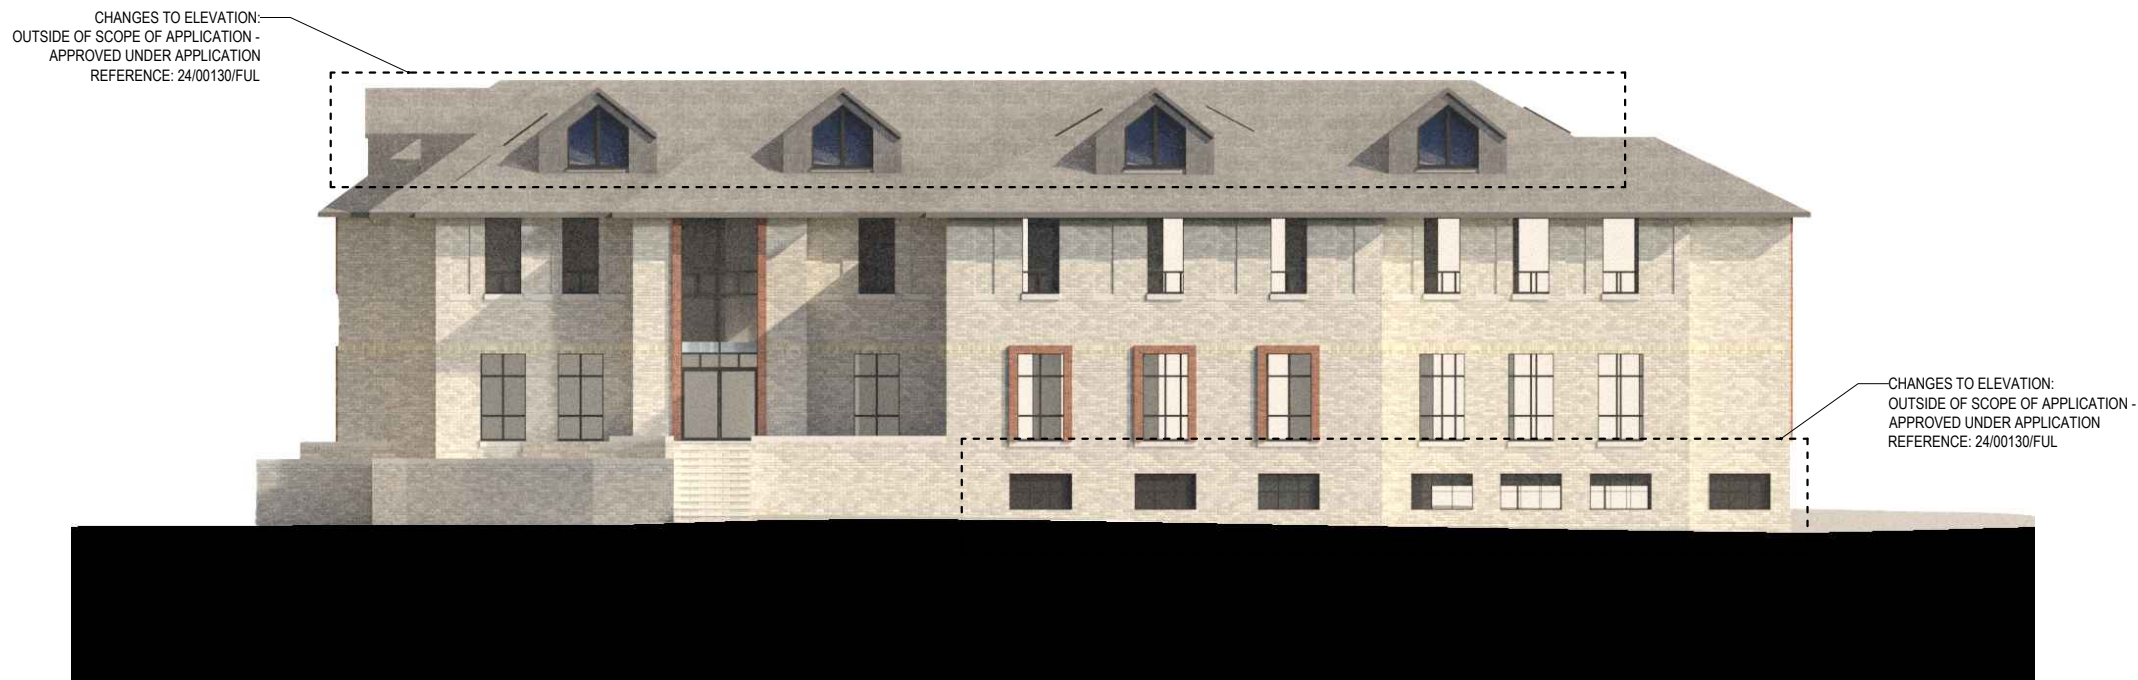

1 PROPOSED NORTH-EAST ELEVATION
PR.AL.300 SCALE 1:200 @ A3



2 PROPOSED NORTH-WEST ELEVATION
PR.AL.300 SCALE 1:200 @ A3

 

Notes:
Measured survey by others. This drawing is not for construction purposes. All dimensions to be checked on site & discrepancies reported to the CA. This drawing is copyright.

Studio Becoming
London WC1N 3EG
E: hello@studiobecoming.com

Project: BUNZL EPSOM

Client: BMR EDGWARE LTD

Drawing Title: PROPOSED ELEVATIONS 1 & 2

Date of Origin: 21.11.23 Drawn By: RH Scale/s: 1:200 Size: A3

Drawing Number: BUN_SB_PR_AL_300 Rev: P5