



FIRST FLOOR PLAN
1:50

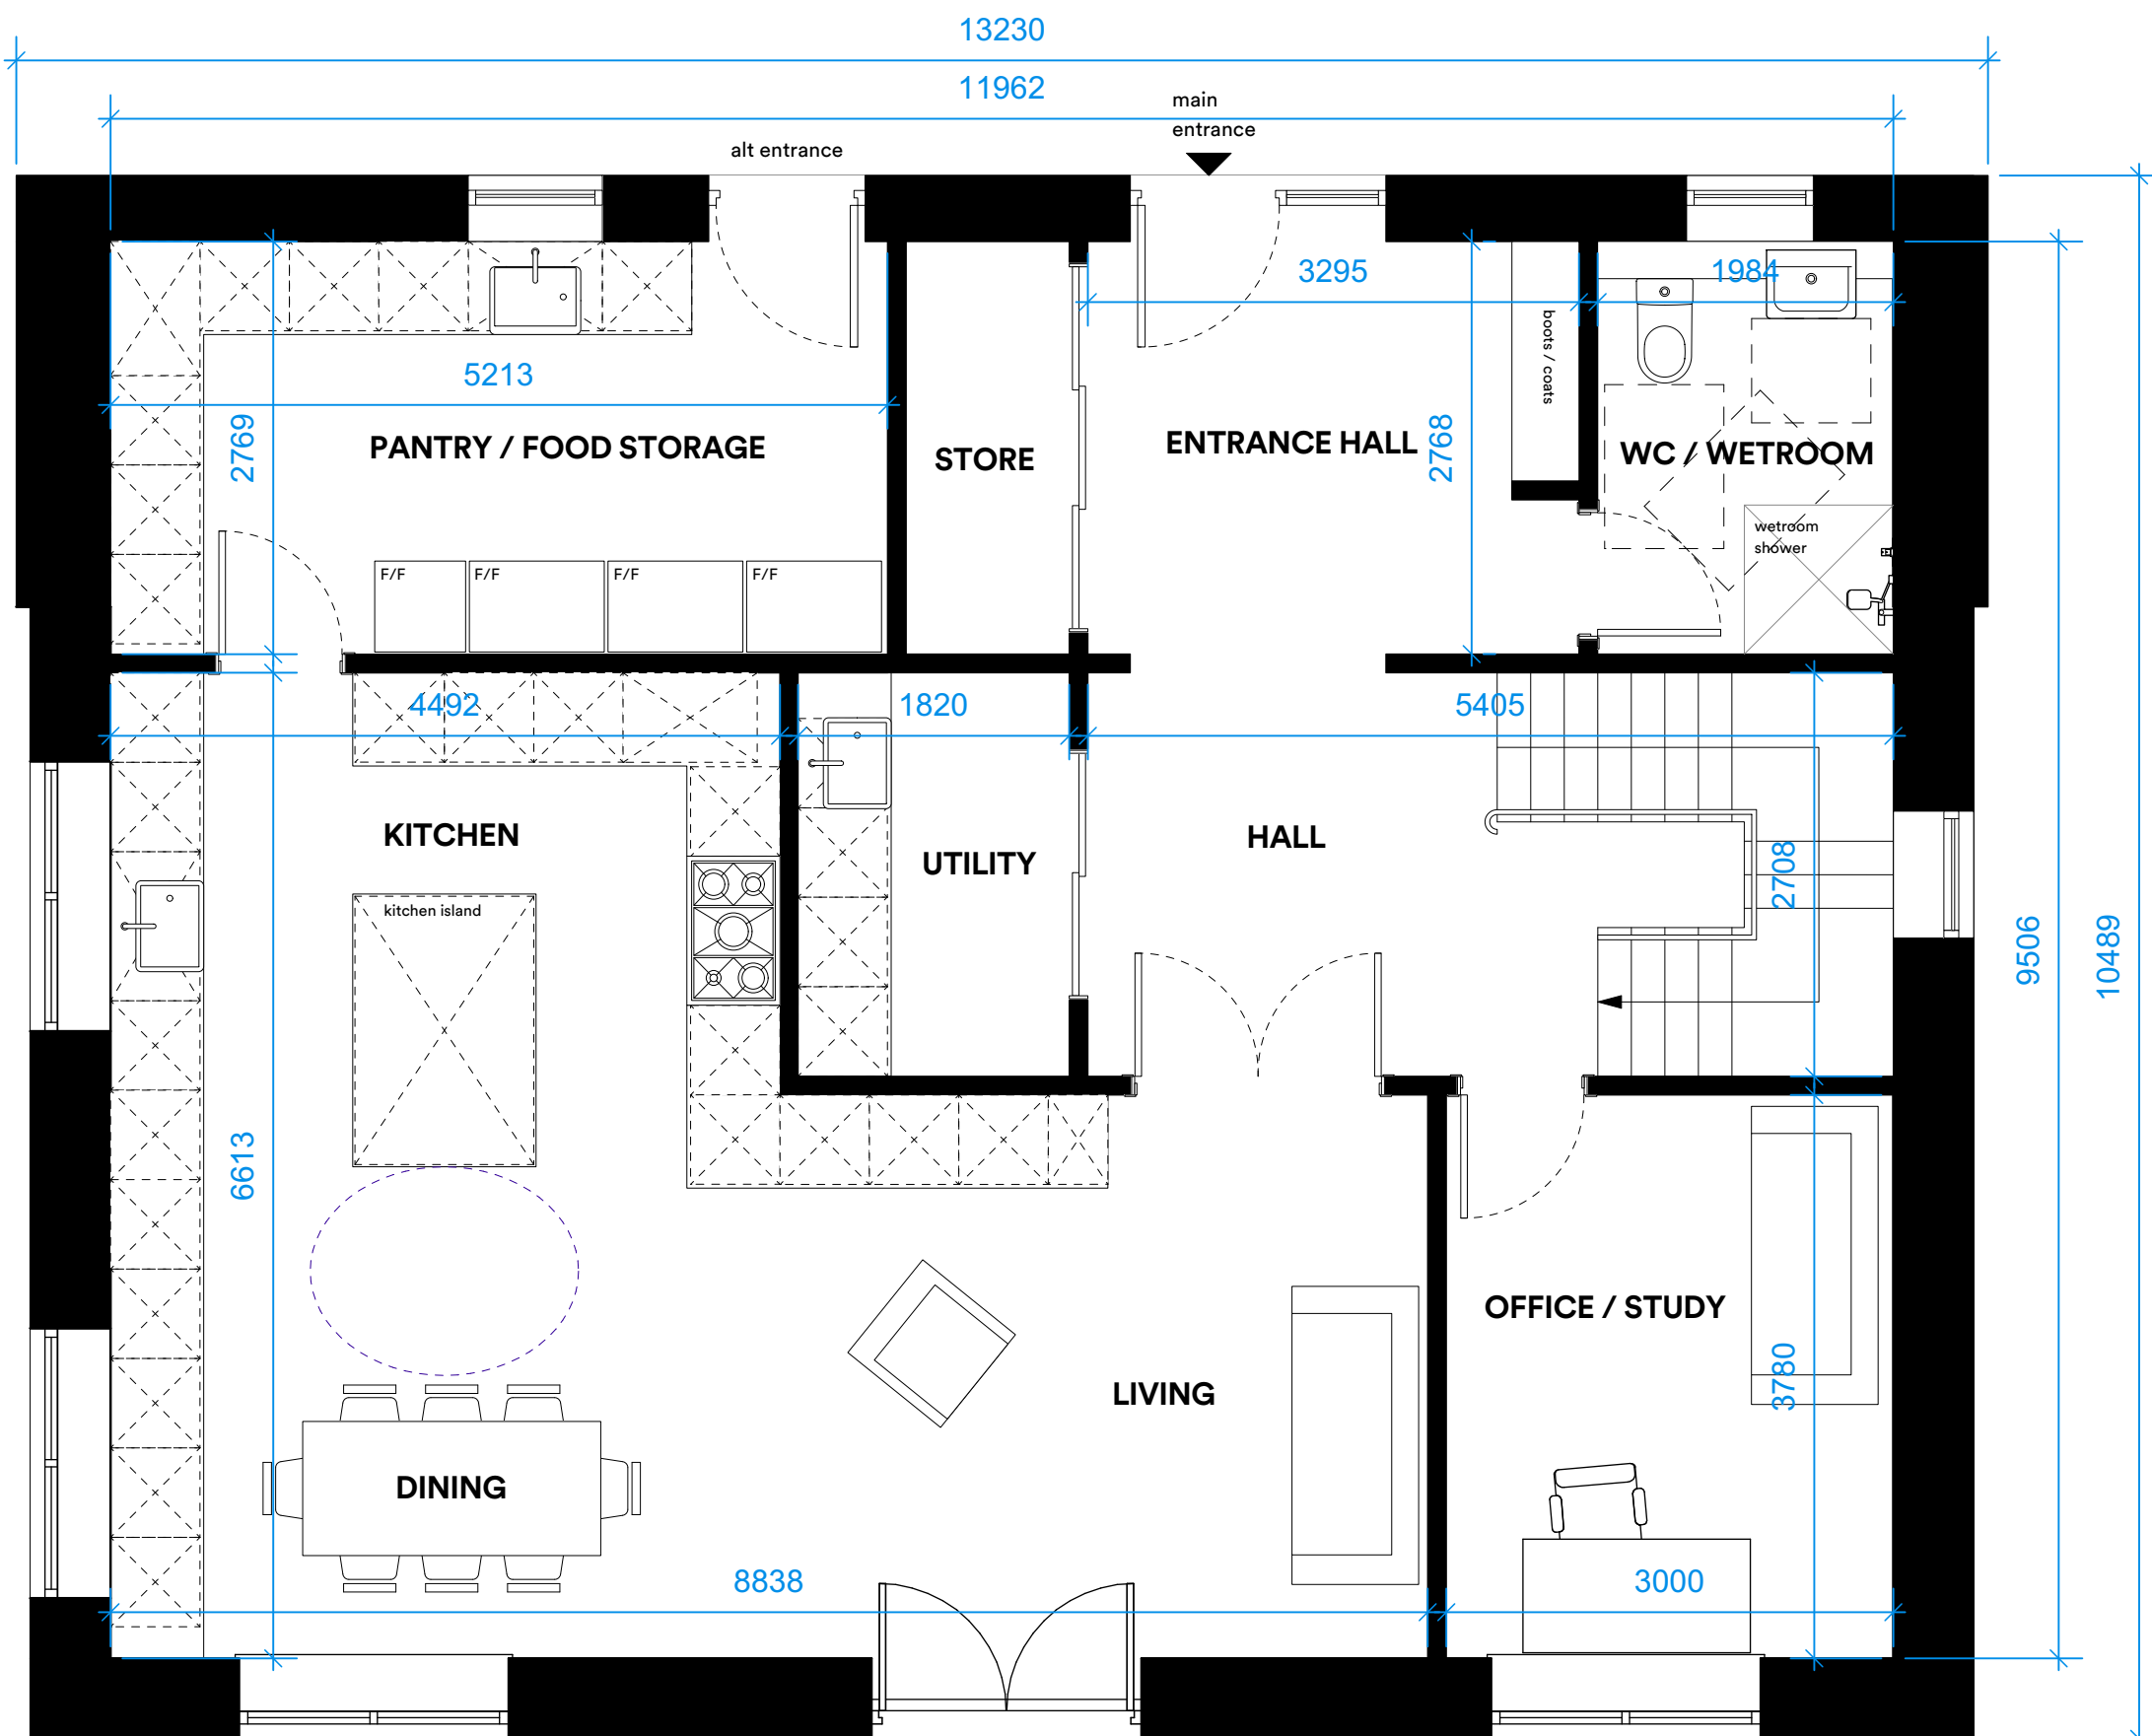

GROUND FLOOR PLAN
1:50

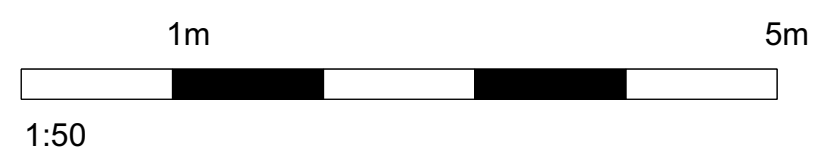

Revisions & Notes:

Project
Newlands Farm House

Title
Proposed Floor Plans

Date
25/02/2024

Scale
1:50@A2

Drawn Checked Status
Planning

NFH-PL-100

Do not scale drawing. Note dimensions only.
If in doubt please seek clarification.