


ReQuestAPlan
 Map number: TQRQM24065091256068
 Title: Newlands Farmhouse
 Map Produced for: Tonerlan & Co.
 7 Crown copyright and database rights 2023 OS 100042766
 Project ID:
 Date of Purchase: 05-11-2023
 1 Year subscription from 05-11-2023 for 1 workstation.

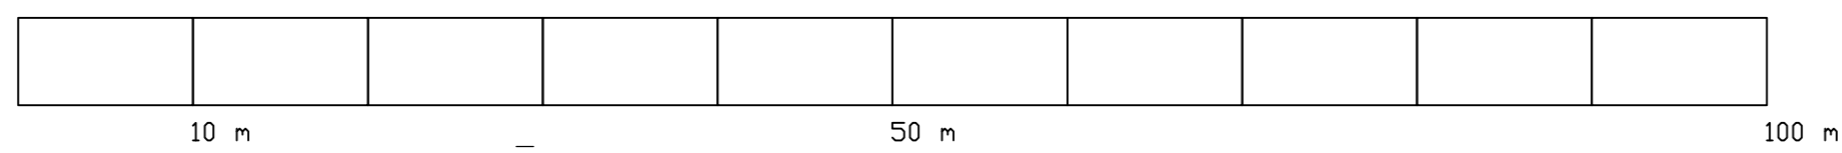

Newlands Farm House
 Proposed Site Plan
 Scale 1:1250

Drawing Title:
 Newlands Farmhouse Proposed Site Plan

Location:
 Newlands Farmhouse, Errogie. IV2 6UH

Customer:
 Mr R Jardine and Miss I Parrott

Drawn By: O T P

Scale : 1:1250

Drawing No : NFSP001

Checked By:

Date : 01.03.24

Revision :

Paper Size: A3