




SOUTH ELEVATION
1:50

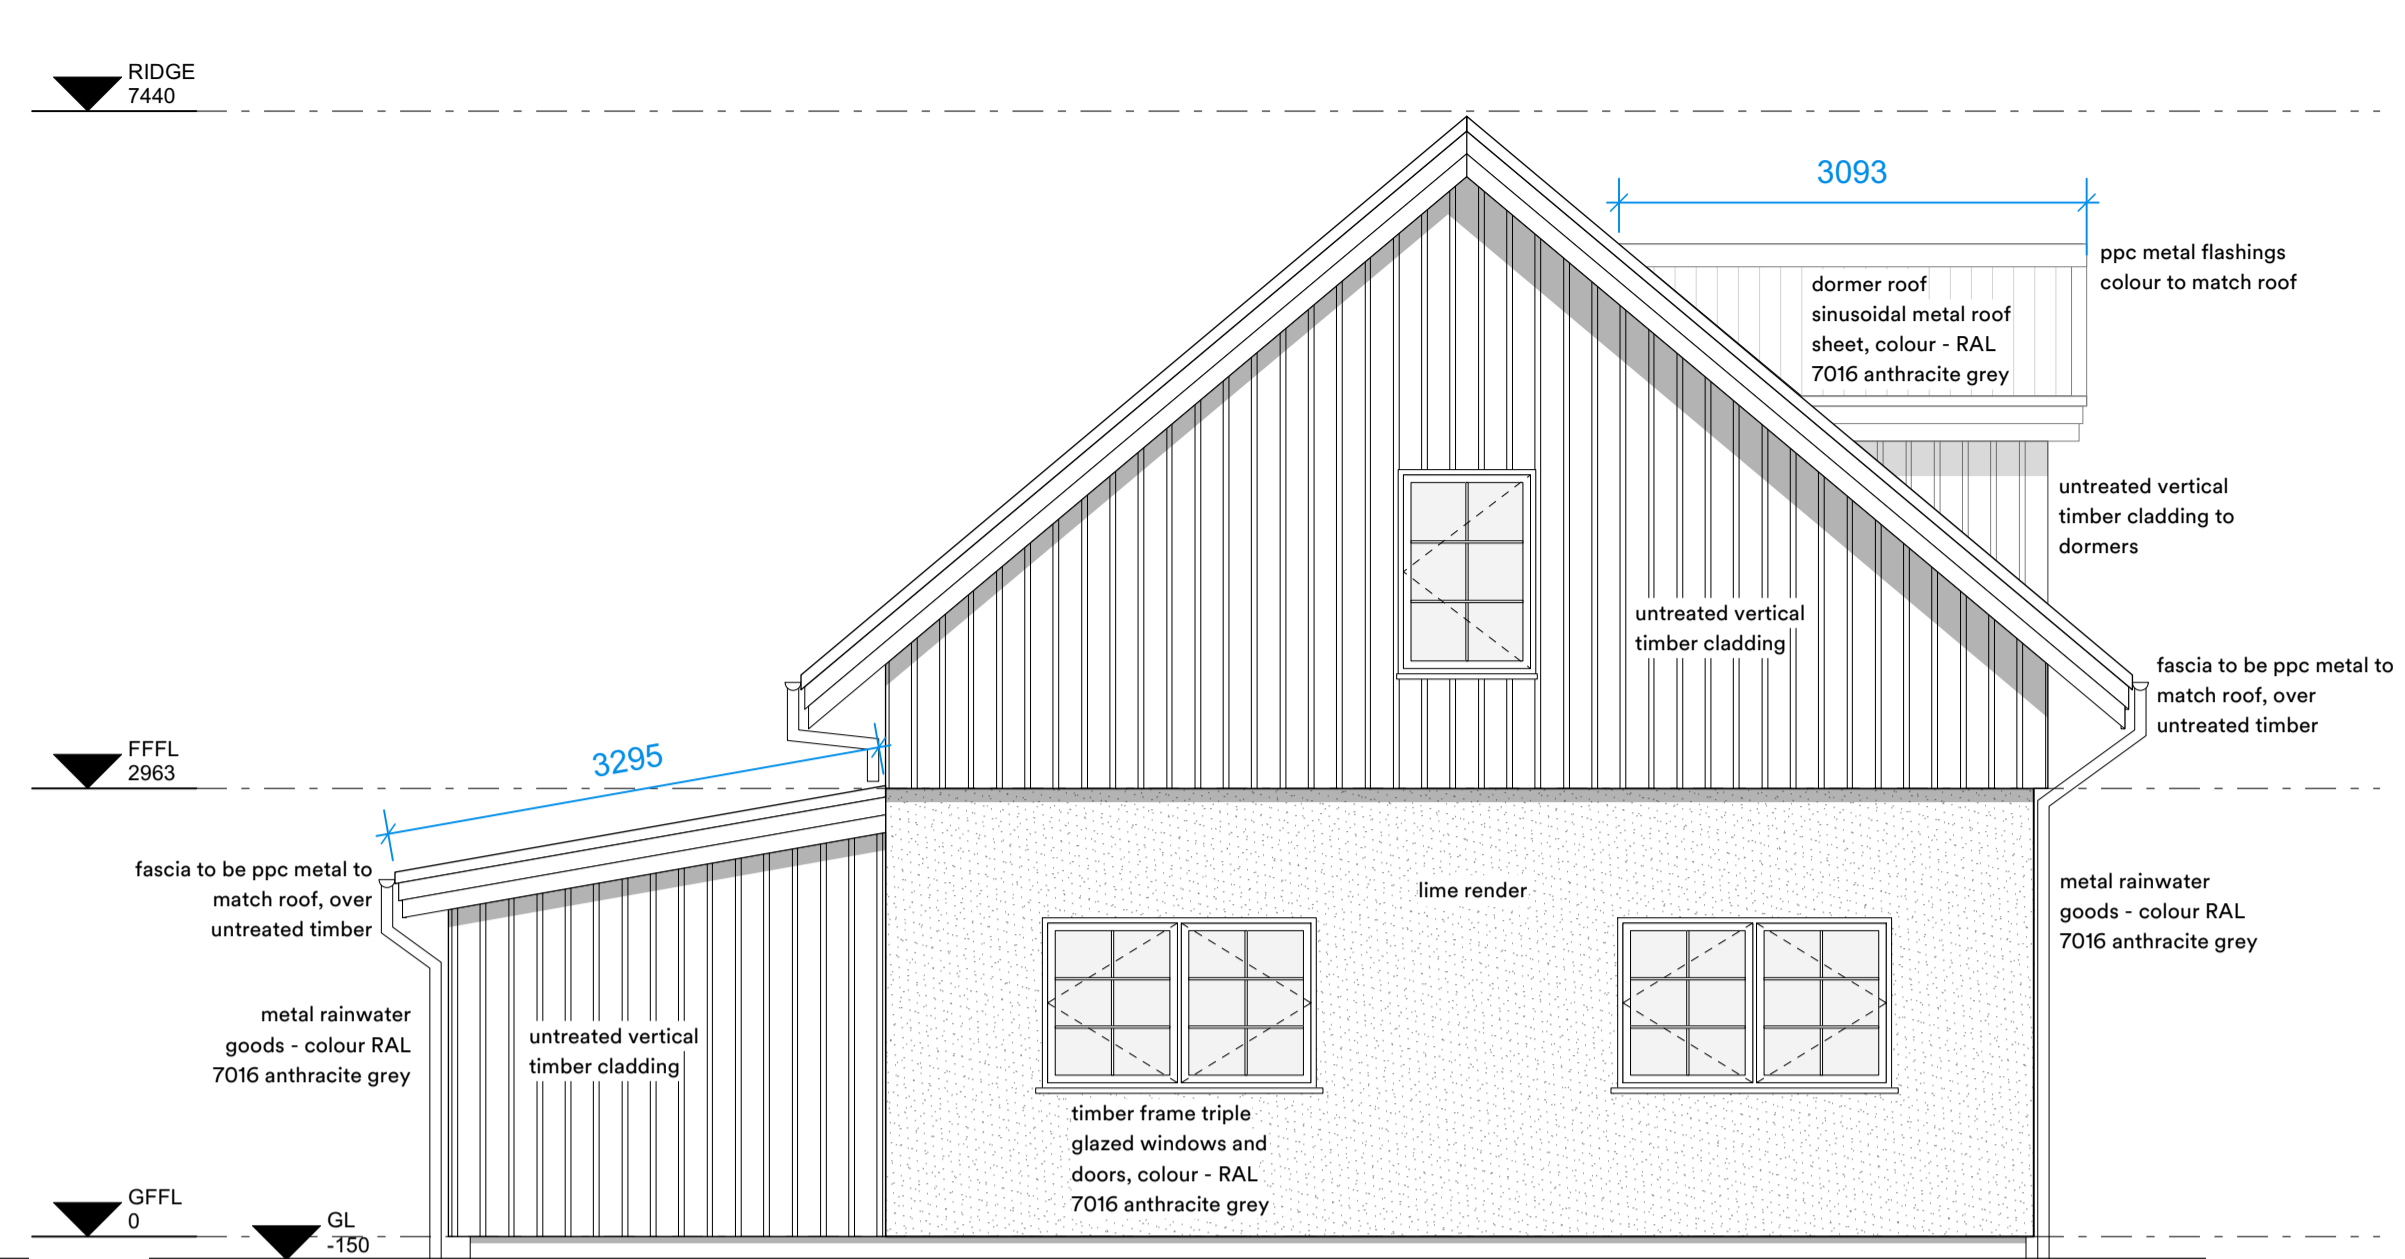


WEST ELEVATION
1:50

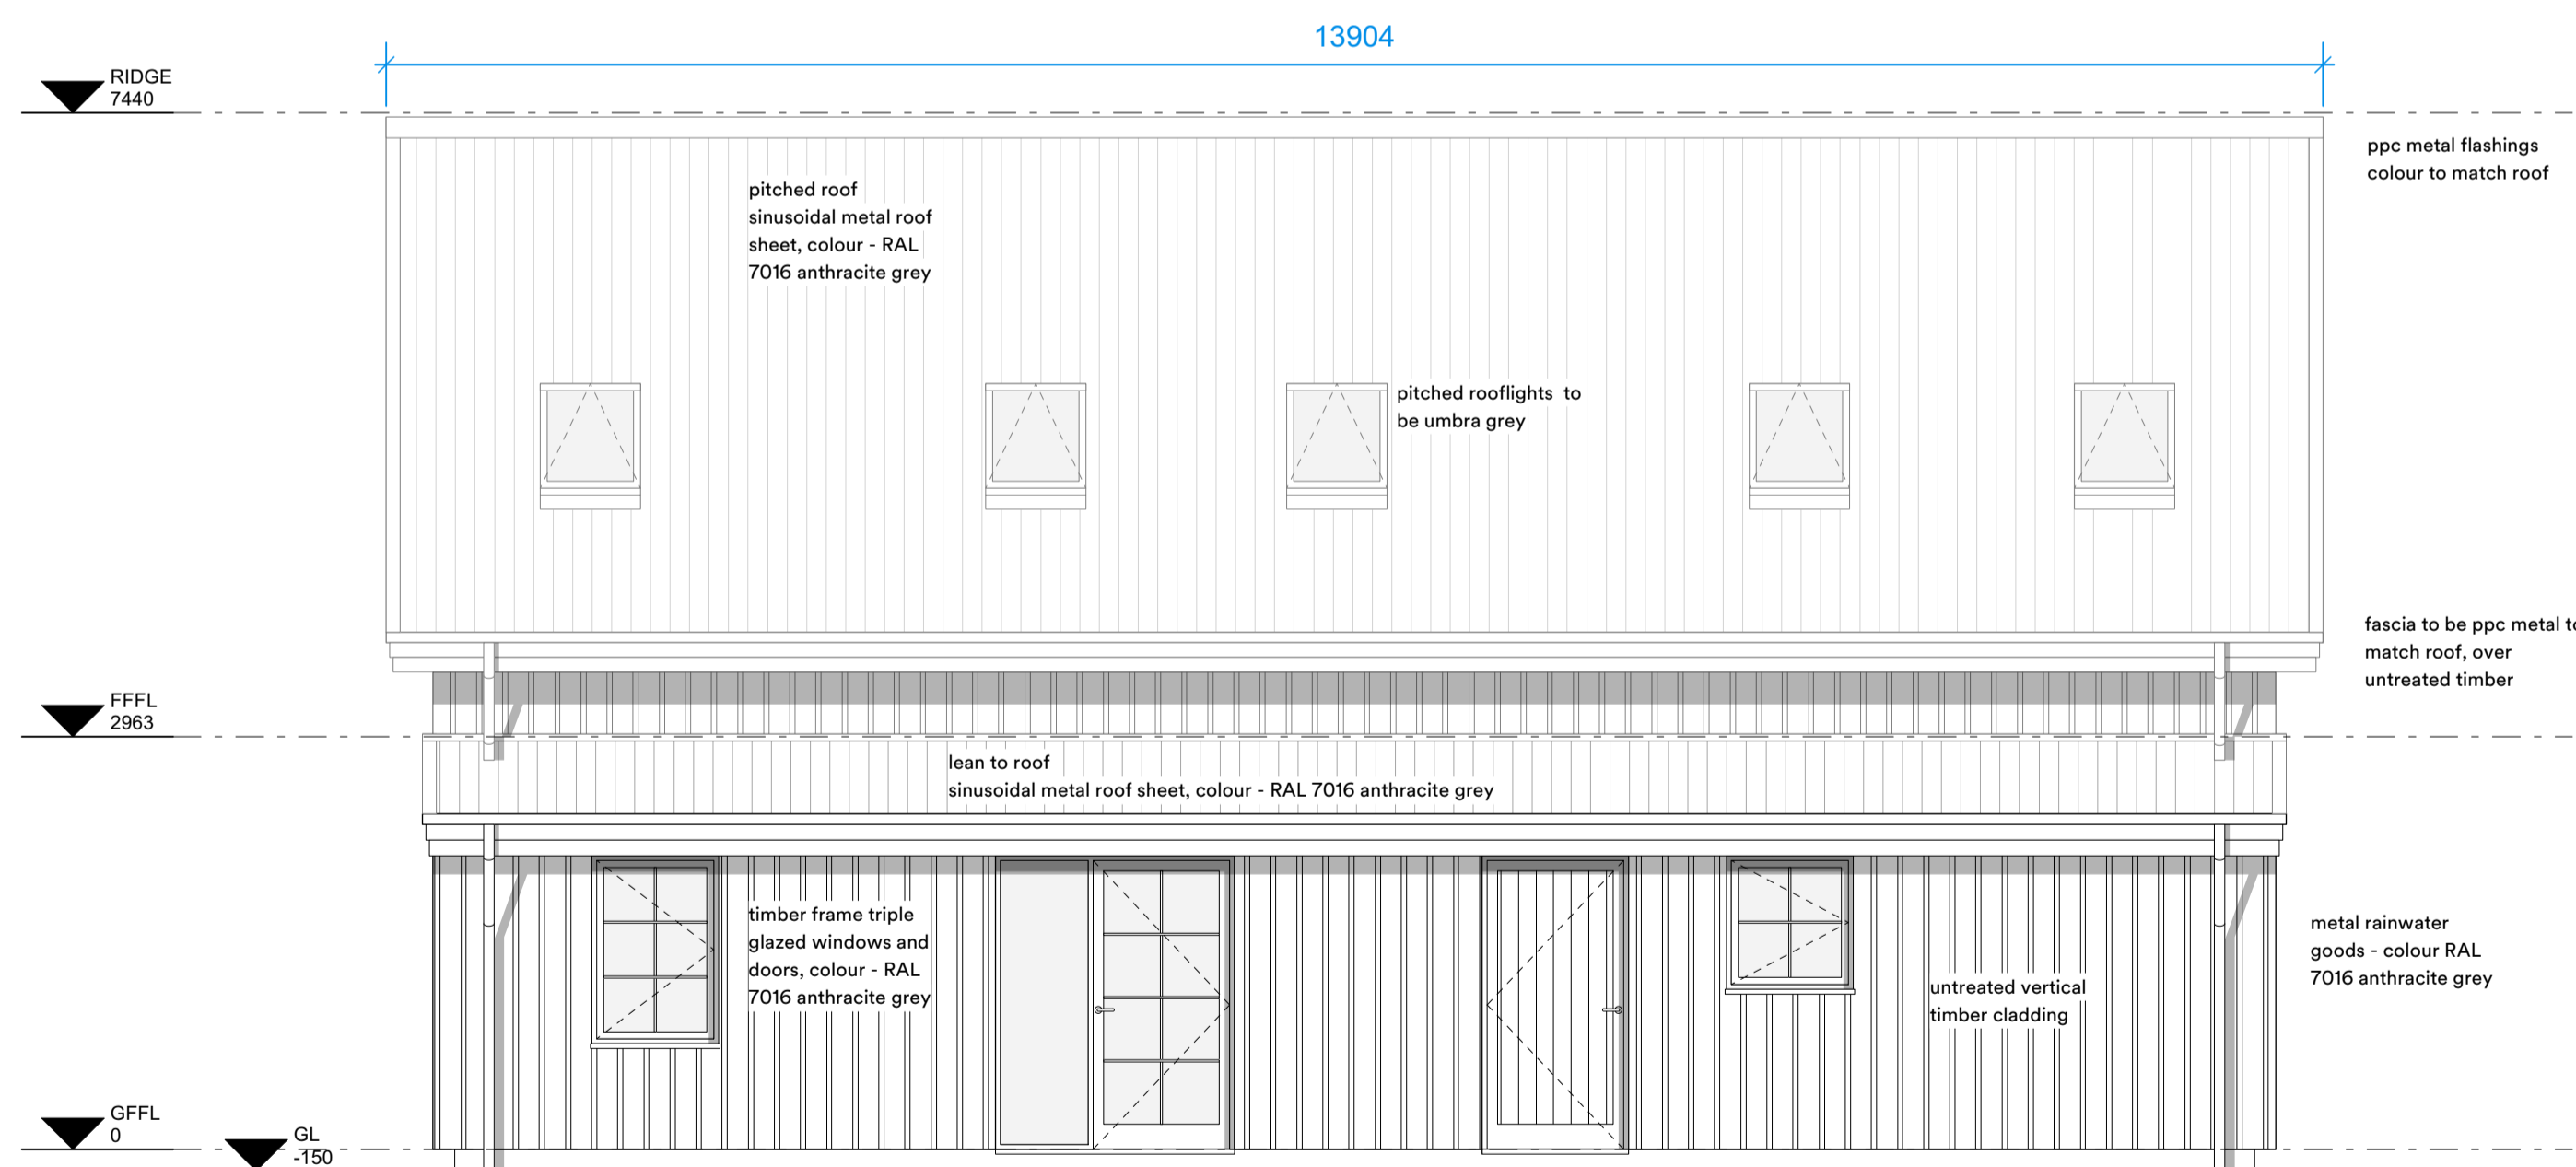

NORTH ELEVATION
1:50

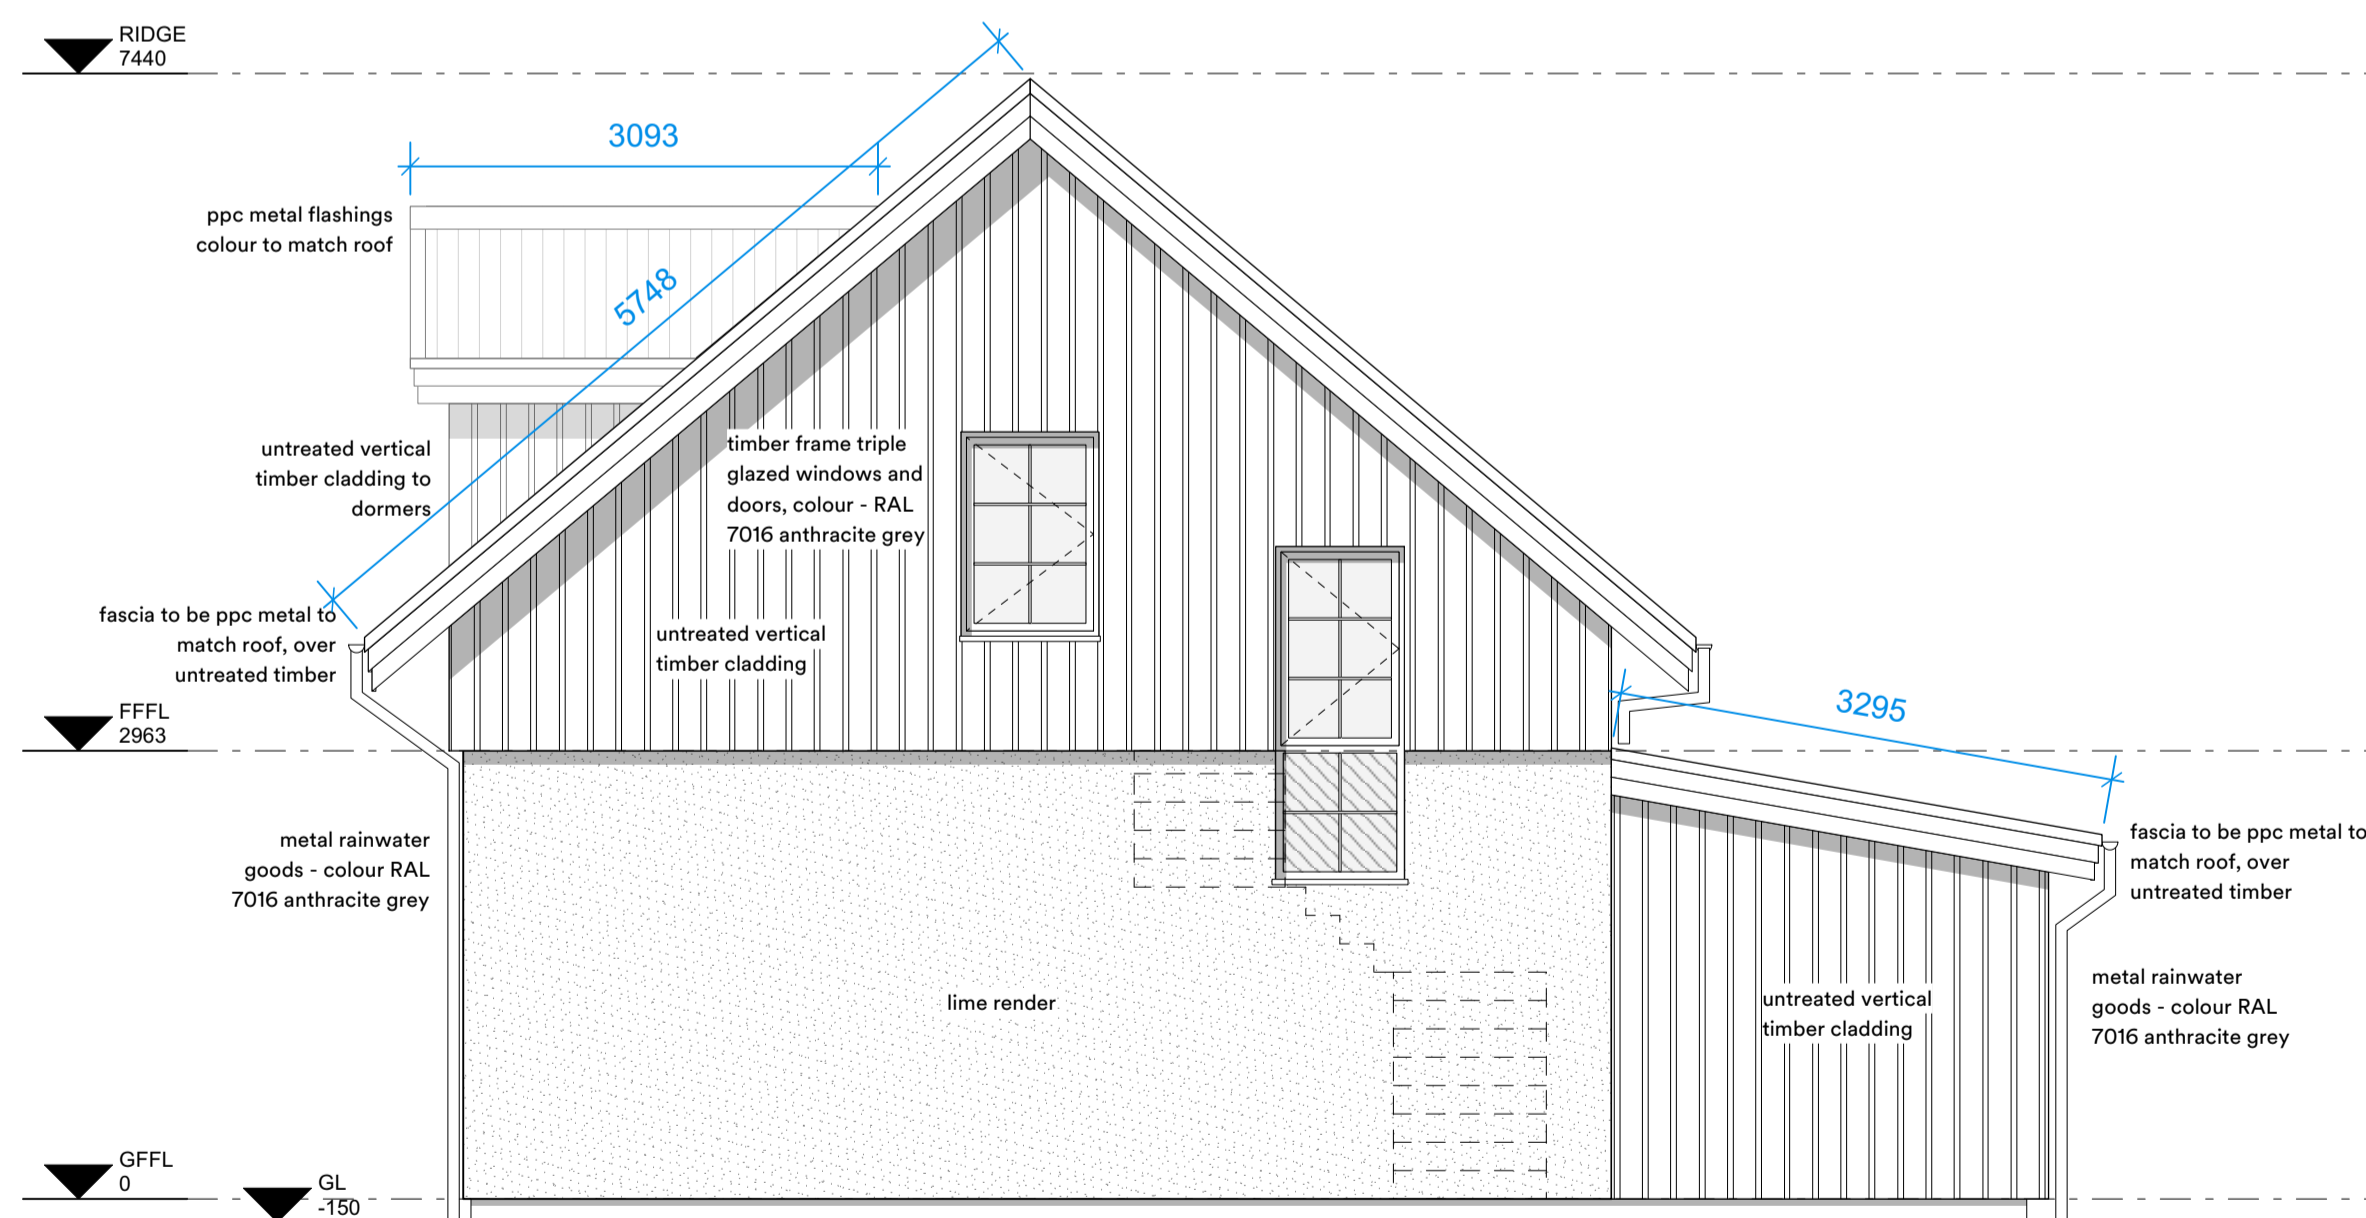

EAST ELEVATION
1:50

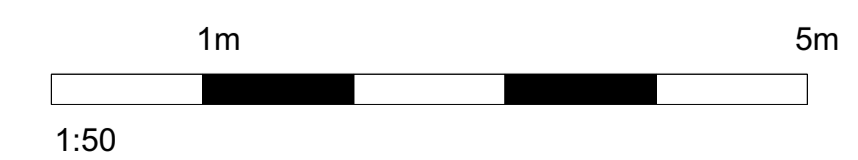

Project
Newlands Farm House

Title
Proposed Elevations

Date 29/03/2024	Scale 1:50@A1
Drawn Checked	Status Planning

NFH-PL-300

Do not scale drawing. Note dimensions only.
If in doubt please seek clarification.