




SOUTH ELEVATION
1:50

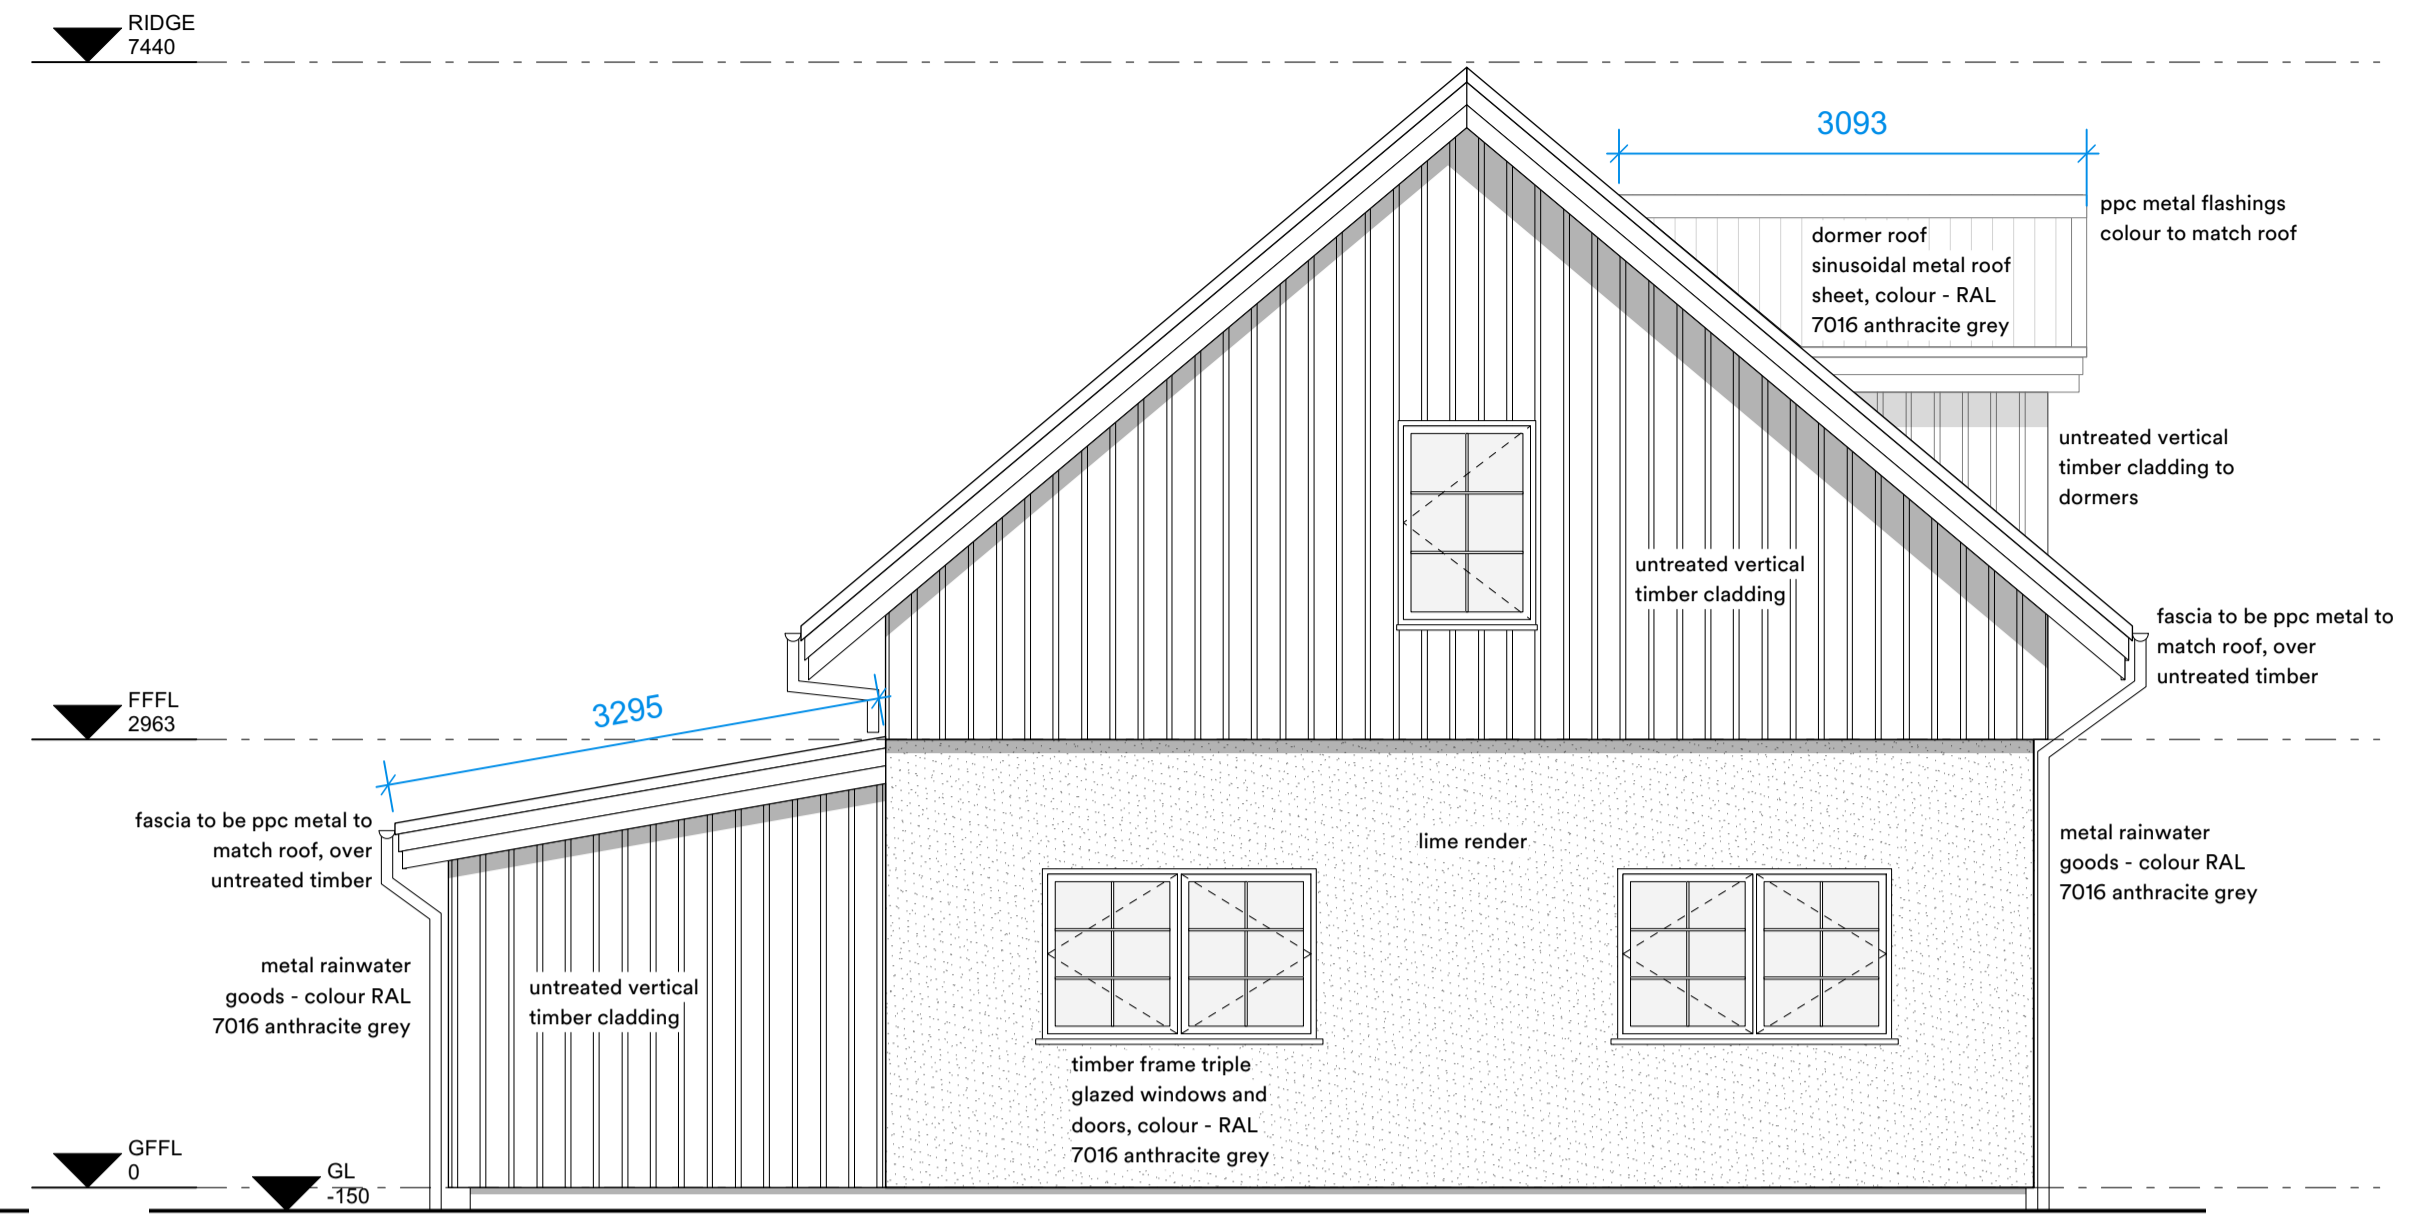

WEST ELEVATION
1:50

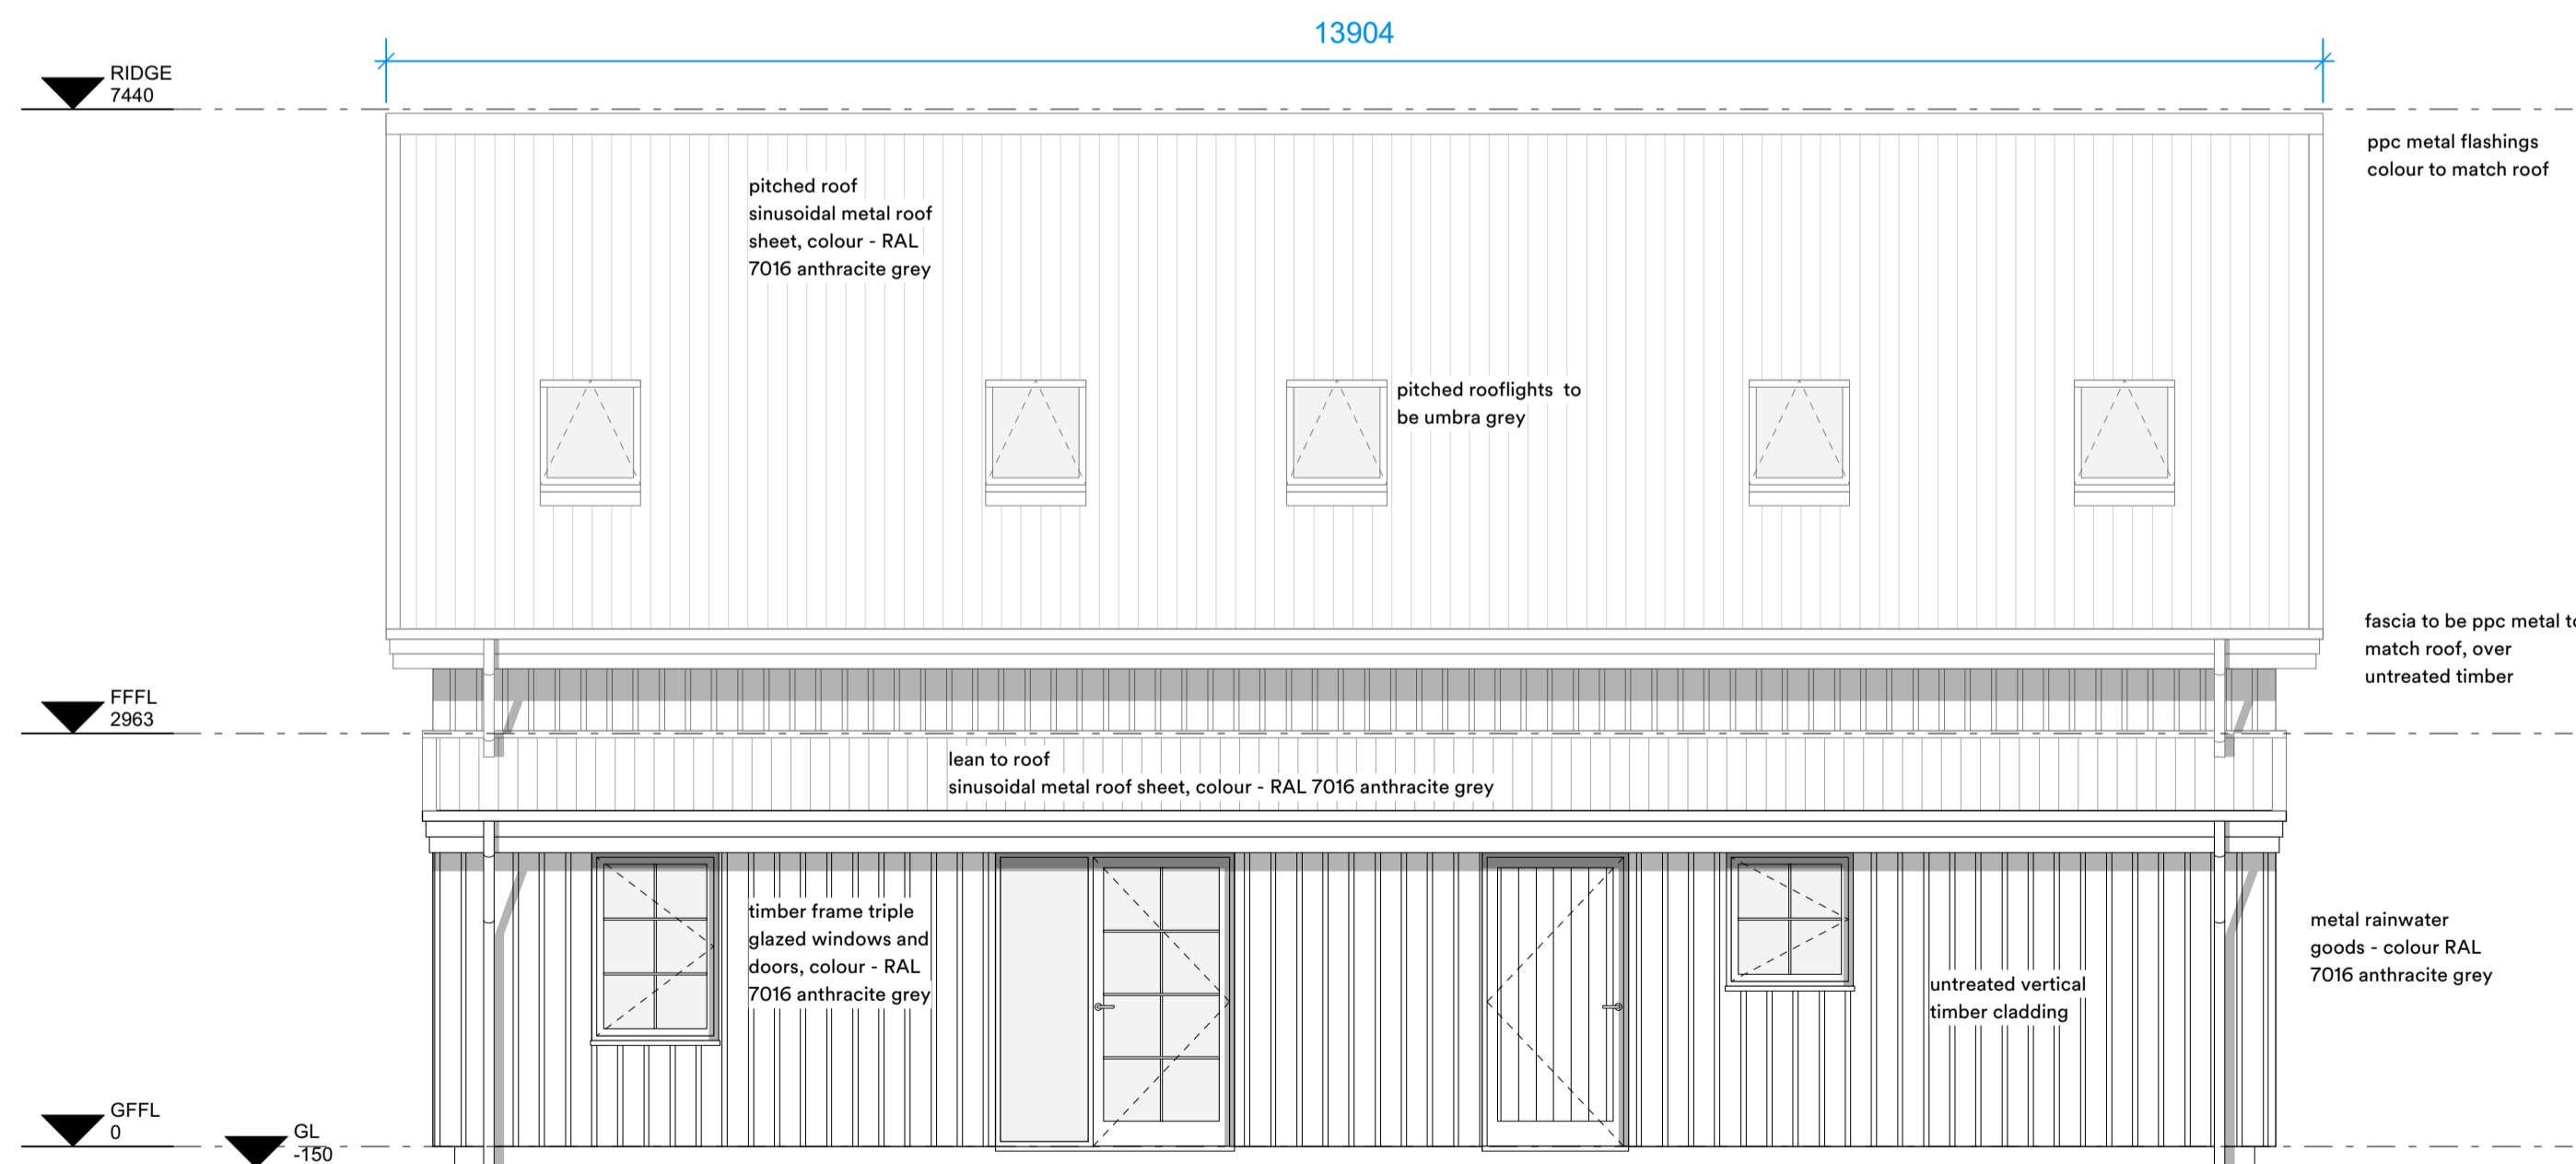

NORTH ELEVATION
1:50

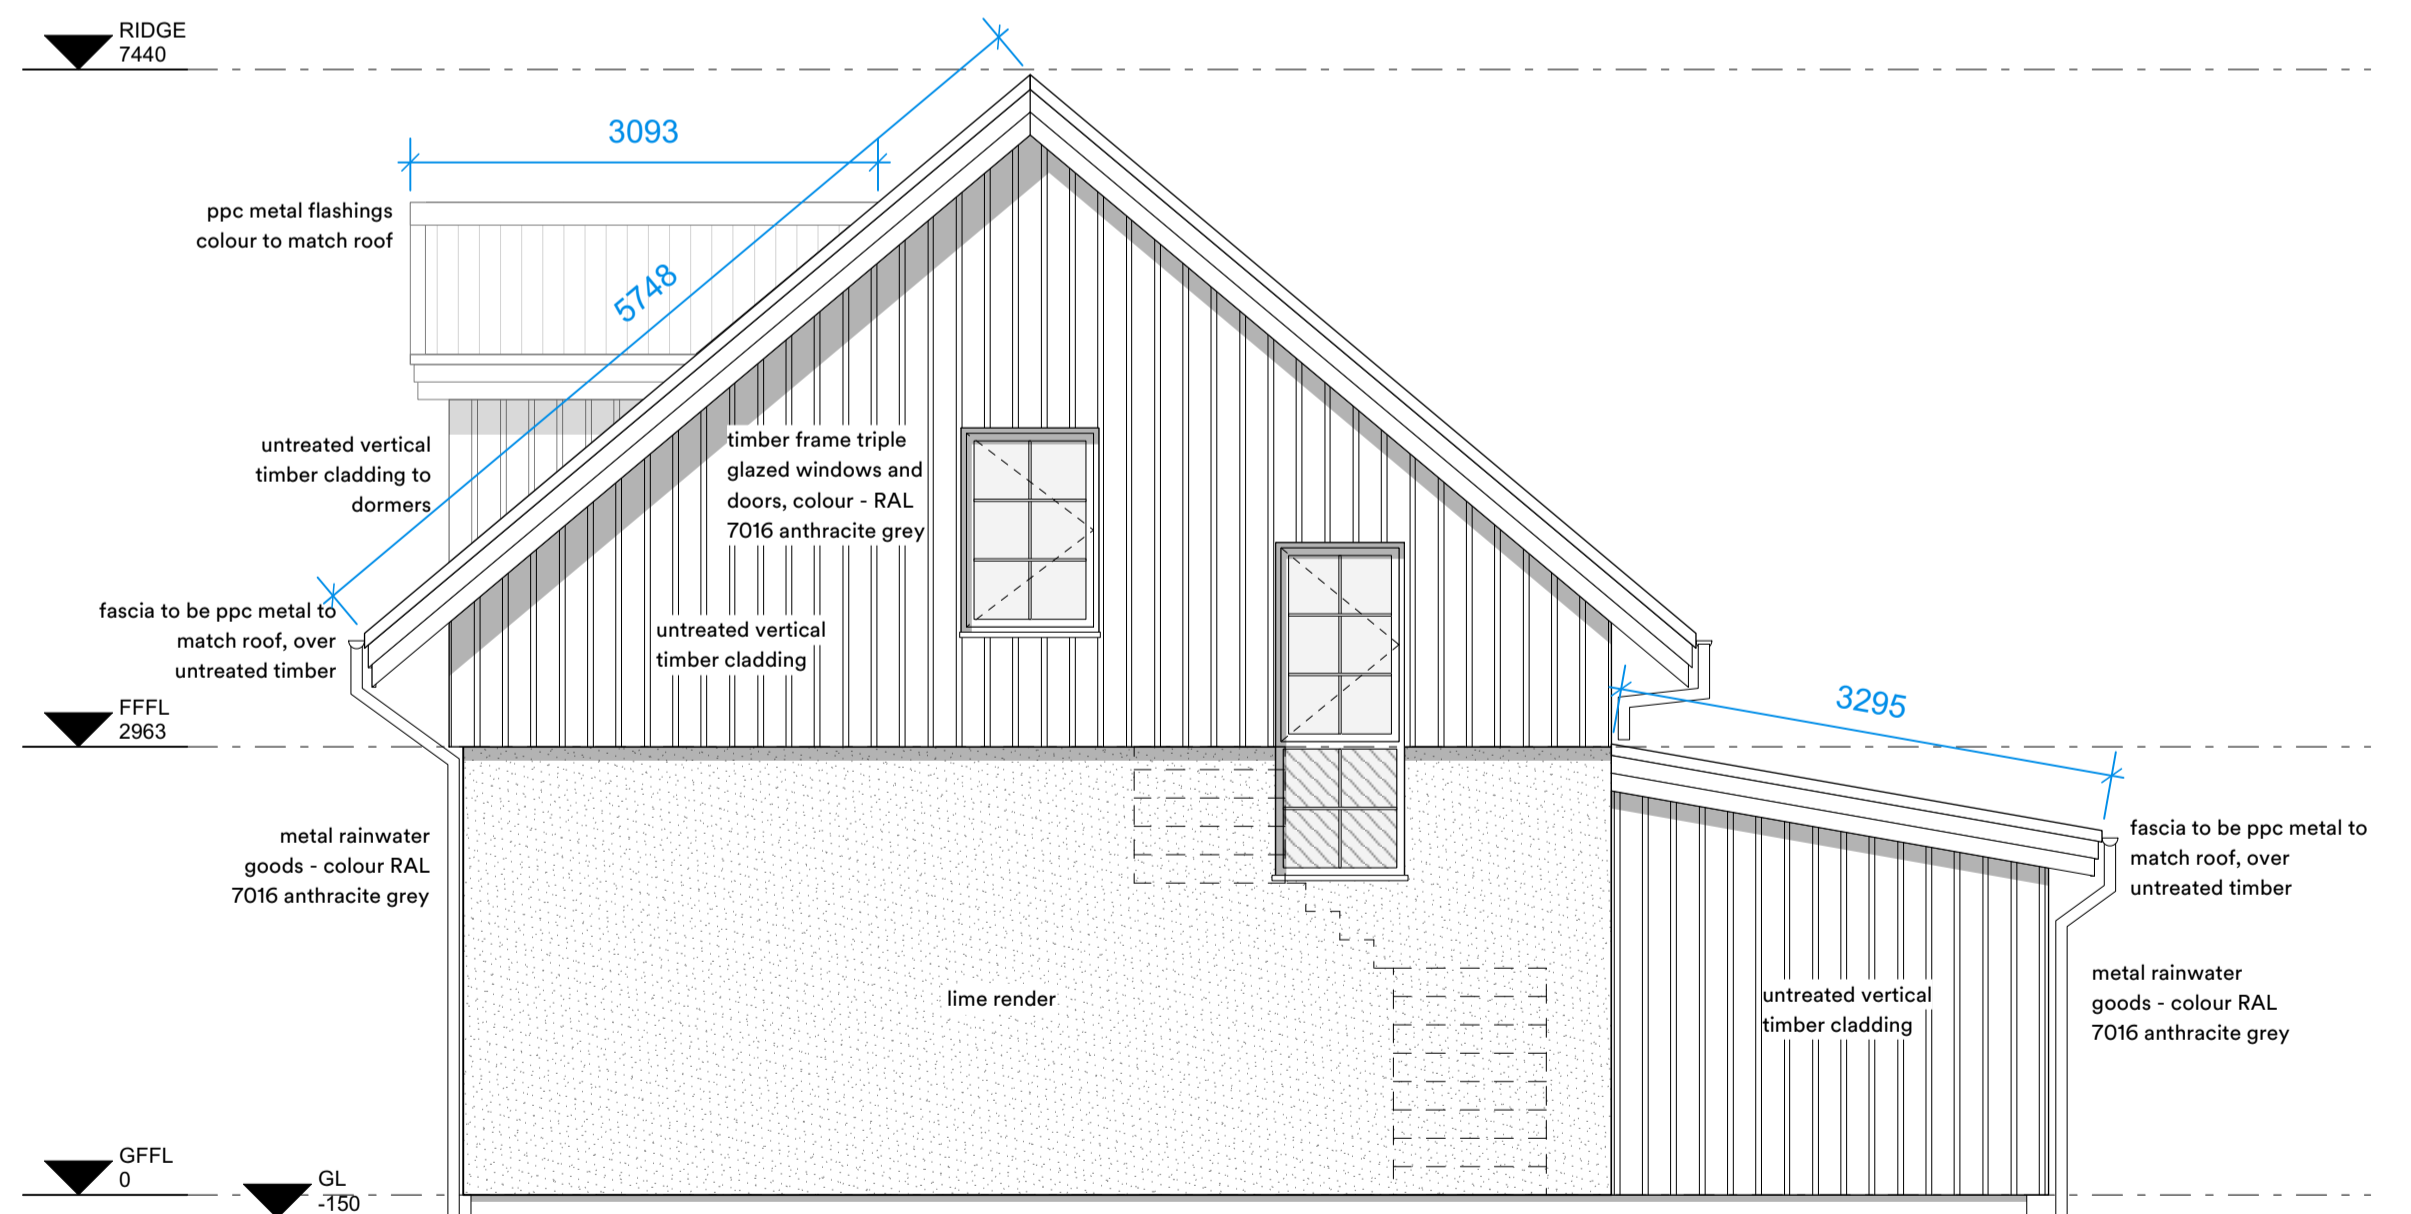

EAST ELEVATION
1:50

Project
Newlands Farm House

Title
Proposed Elevations

Date	29/03/2024	Scale	1:50@A1
Drawn	Checked	Status	Planning

NFH-PL-300

Do not scale drawing. Note dimensions only.
If in doubt please seek clarification.