


ReQuestAPlan
 Map number: TQRQM24065091256068
 Title: Newlands Farmhouse
 Map Produced For: Tamerlain & Co.
 ? Crown copyright and database rights 2023 OS 100042766
 Project ID:
 Date of Purchase: 05-11-2023
 1 Years subscription from 05-11-2023 for 1 workstation.

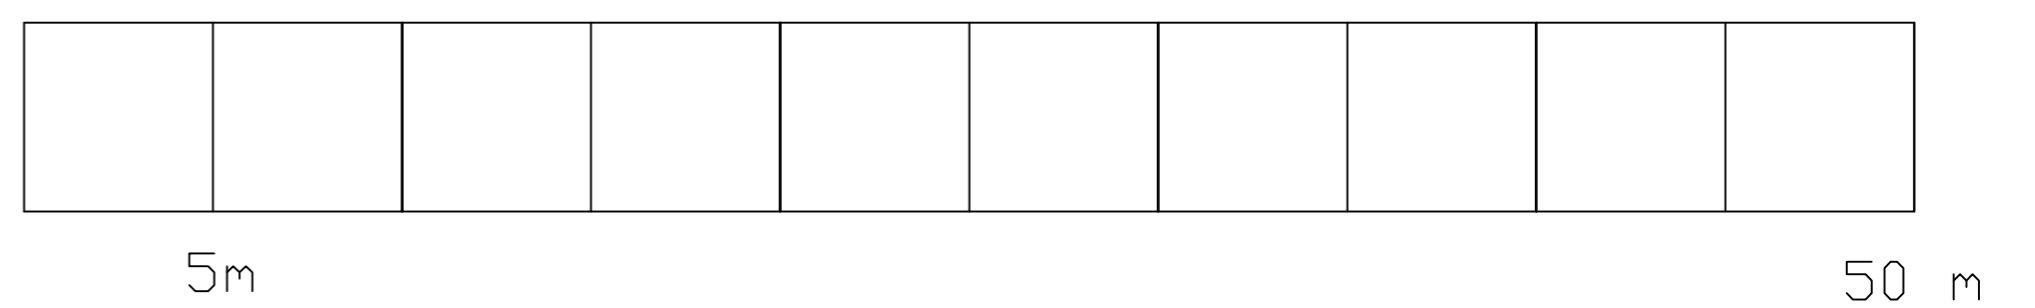

Newlands Farm House Proposed
 Site Plan
 Scale 1:200

Drawing Title: Newlands Farmhouse Proposed Site Plan	Location: Newlands Farmhouse, Errogie. IV2 6UH	Customer: Mr R Jardine and Miss I Parrott	Drawn By: O T P	Scale : 1:200	Drawing No : NFSP002
			Checked By:	Date : 01.03.24	Revision :
			Paper Size: A3		