



Existing Site Plan - 1:200 Scale

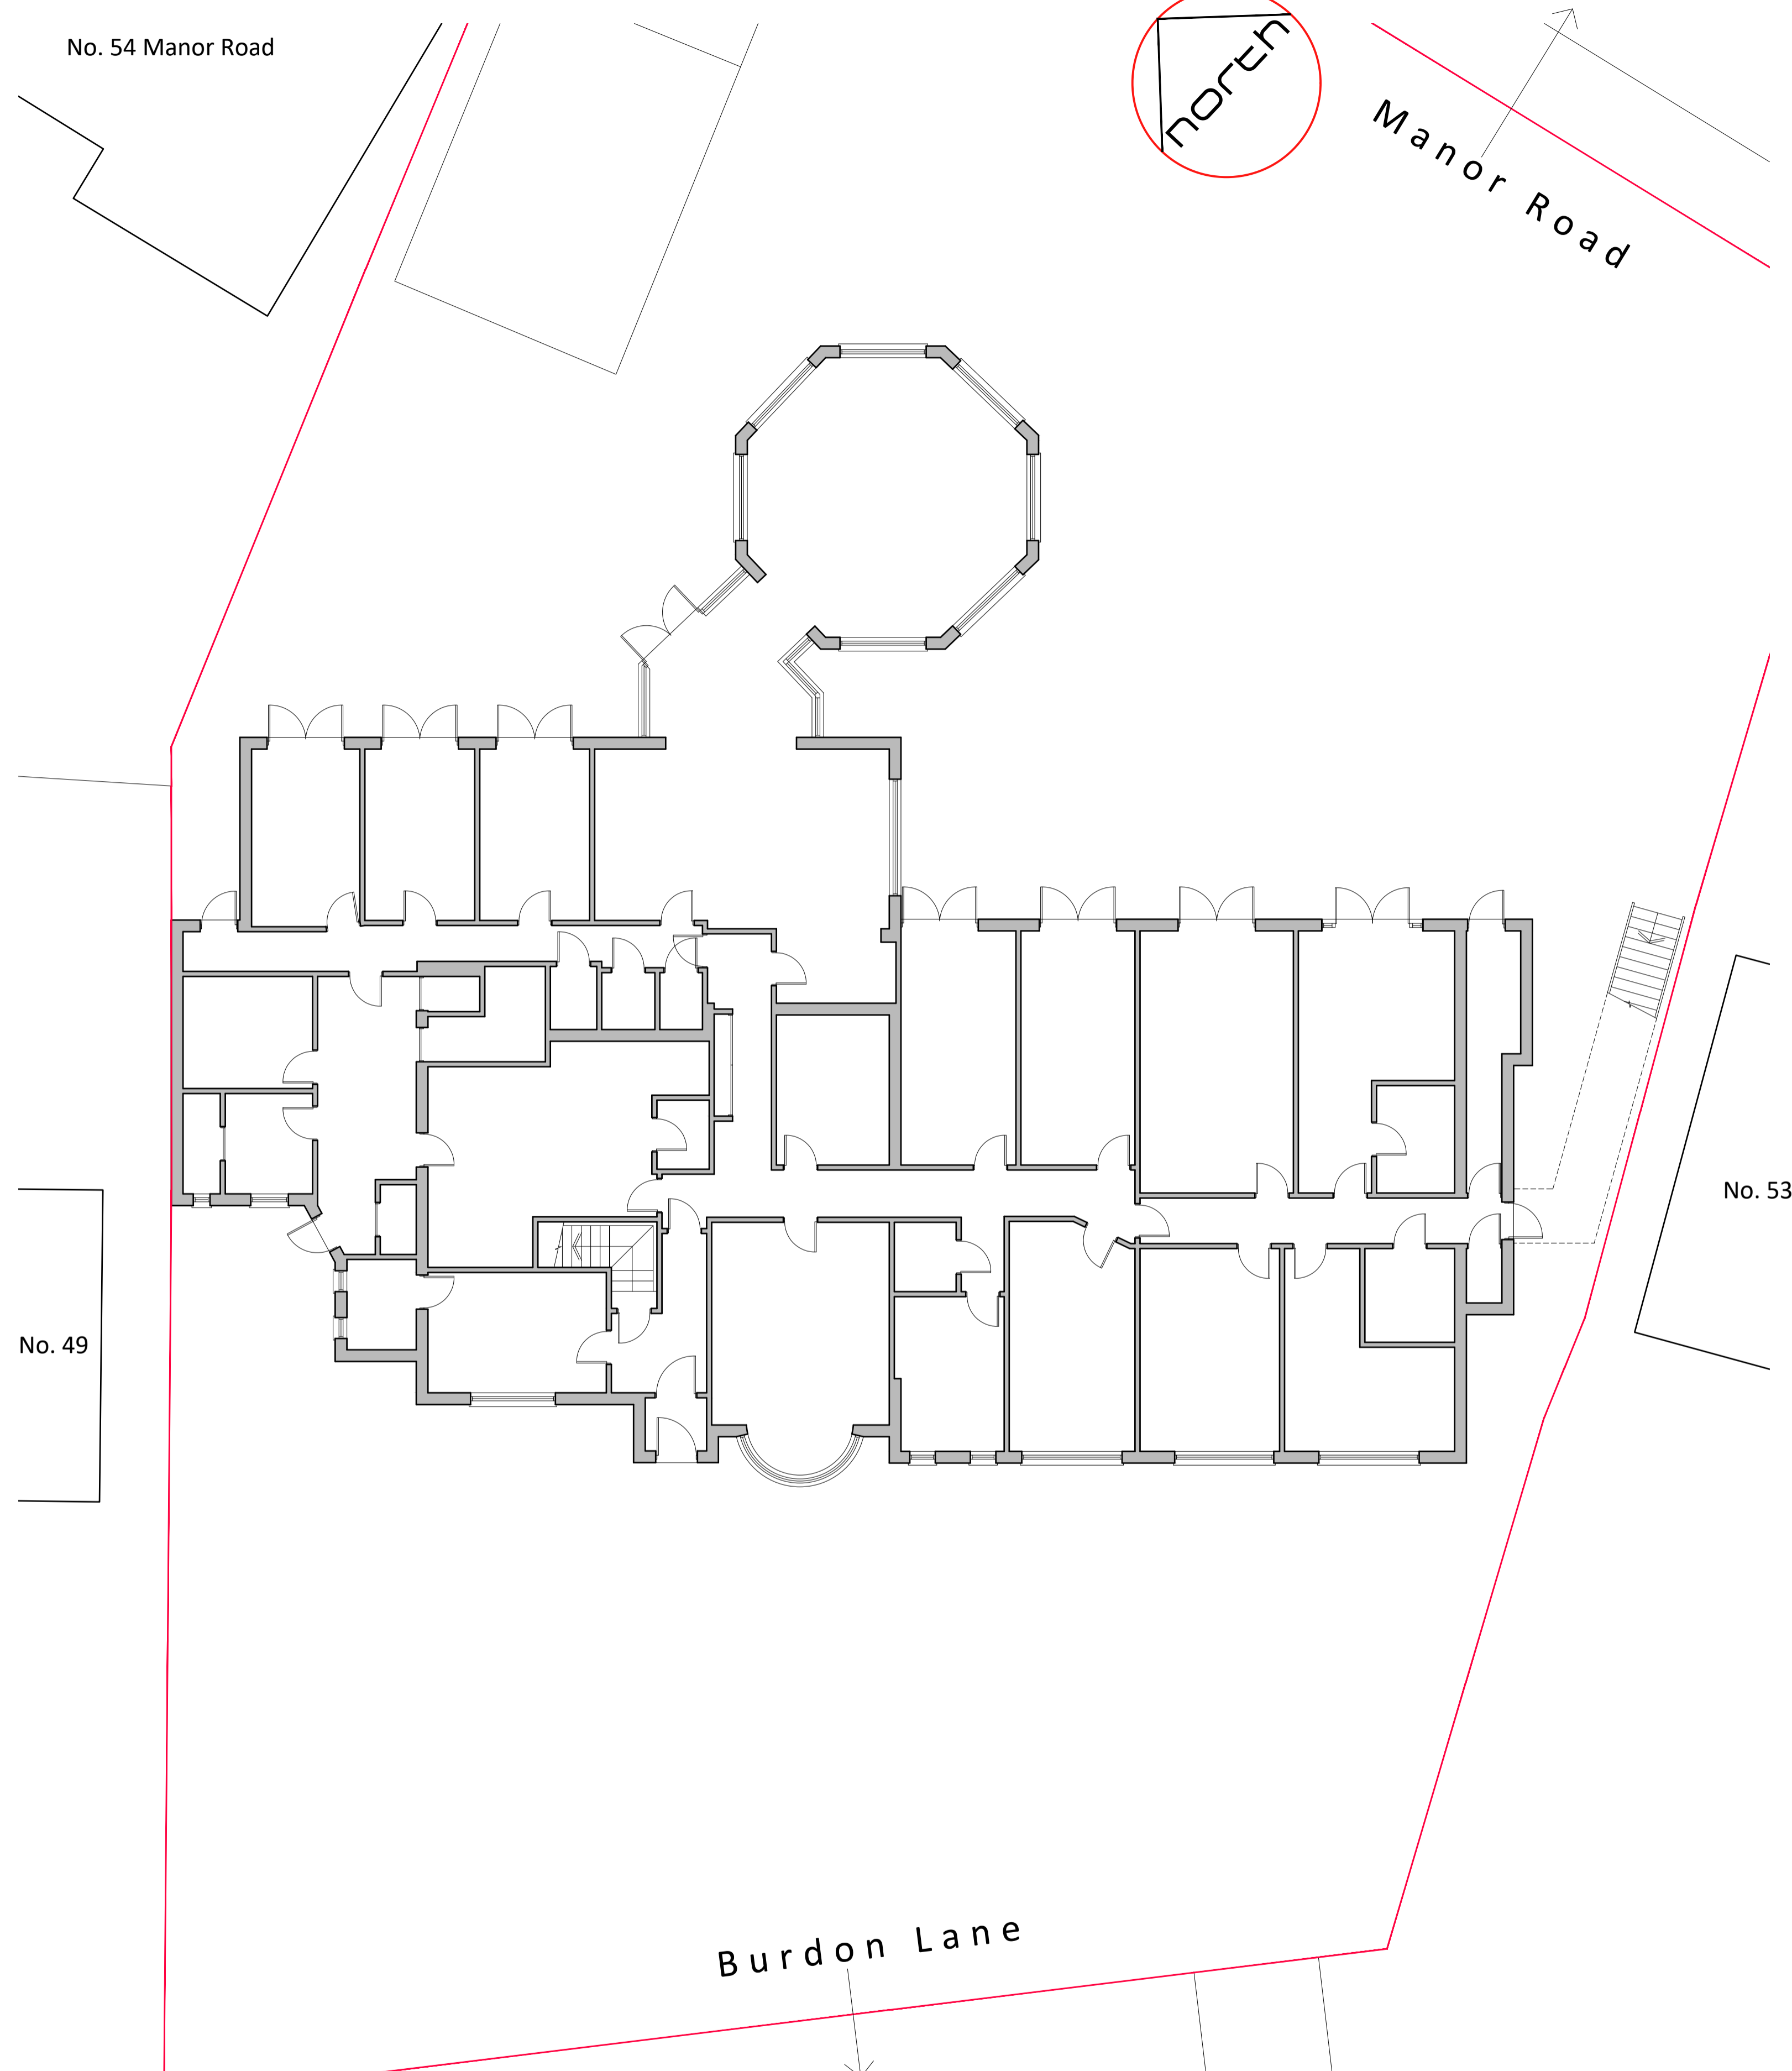

Existing Ground Floor Plan - 1:100 Scale

 

<b>PROJECT</b>
Proposed Redevelopment Broadlands Nursing Home, 51 Burdon Lane, Cheam, Sutton SM2 7PP
<b>SHEET SIZE - A1</b>

<b>TITLE</b>
Existing Site Plan Existing Ground Floor Plan
<b>STATUS -</b>
Feasibility / Planning

<b>Project number</b>	<b>Drawing number</b>	<b>REVISION</b>
23-504	301	-
<b>SCALE</b>	<b>DRAWN BY</b>	<b>DATE</b>
As Noted @A1	SV	29-03-24
<small>The copyright of this drawing is vested with the author and must not be copied or reproduced without consent. Figured dimensions only to be taken from this drawing. All contractors must visit the site and be responsible for checking all setting out dimensions and notifying the author of any discrepancies prior to any manufacture or construction work. Note this drawing will only be to scale at stated sheet size.</small>		

<b>REVISIONS</b>

**architected DESIGN**

9 The Orchard Banstead Surrey SM7 2BP  
+44 07770 742081  
architected.design@gmail.com  
www.architecteddesign.co.uk