



Existing Site Plan 1:200 Scale Metre Scale Bar 1:200 0 2 4 6 8 10 12 14 16 18 20



Existing Block Plan 1:500 Scale Metre Scale Bar 1:500 0 5M 10 15 20 25 30 35 40

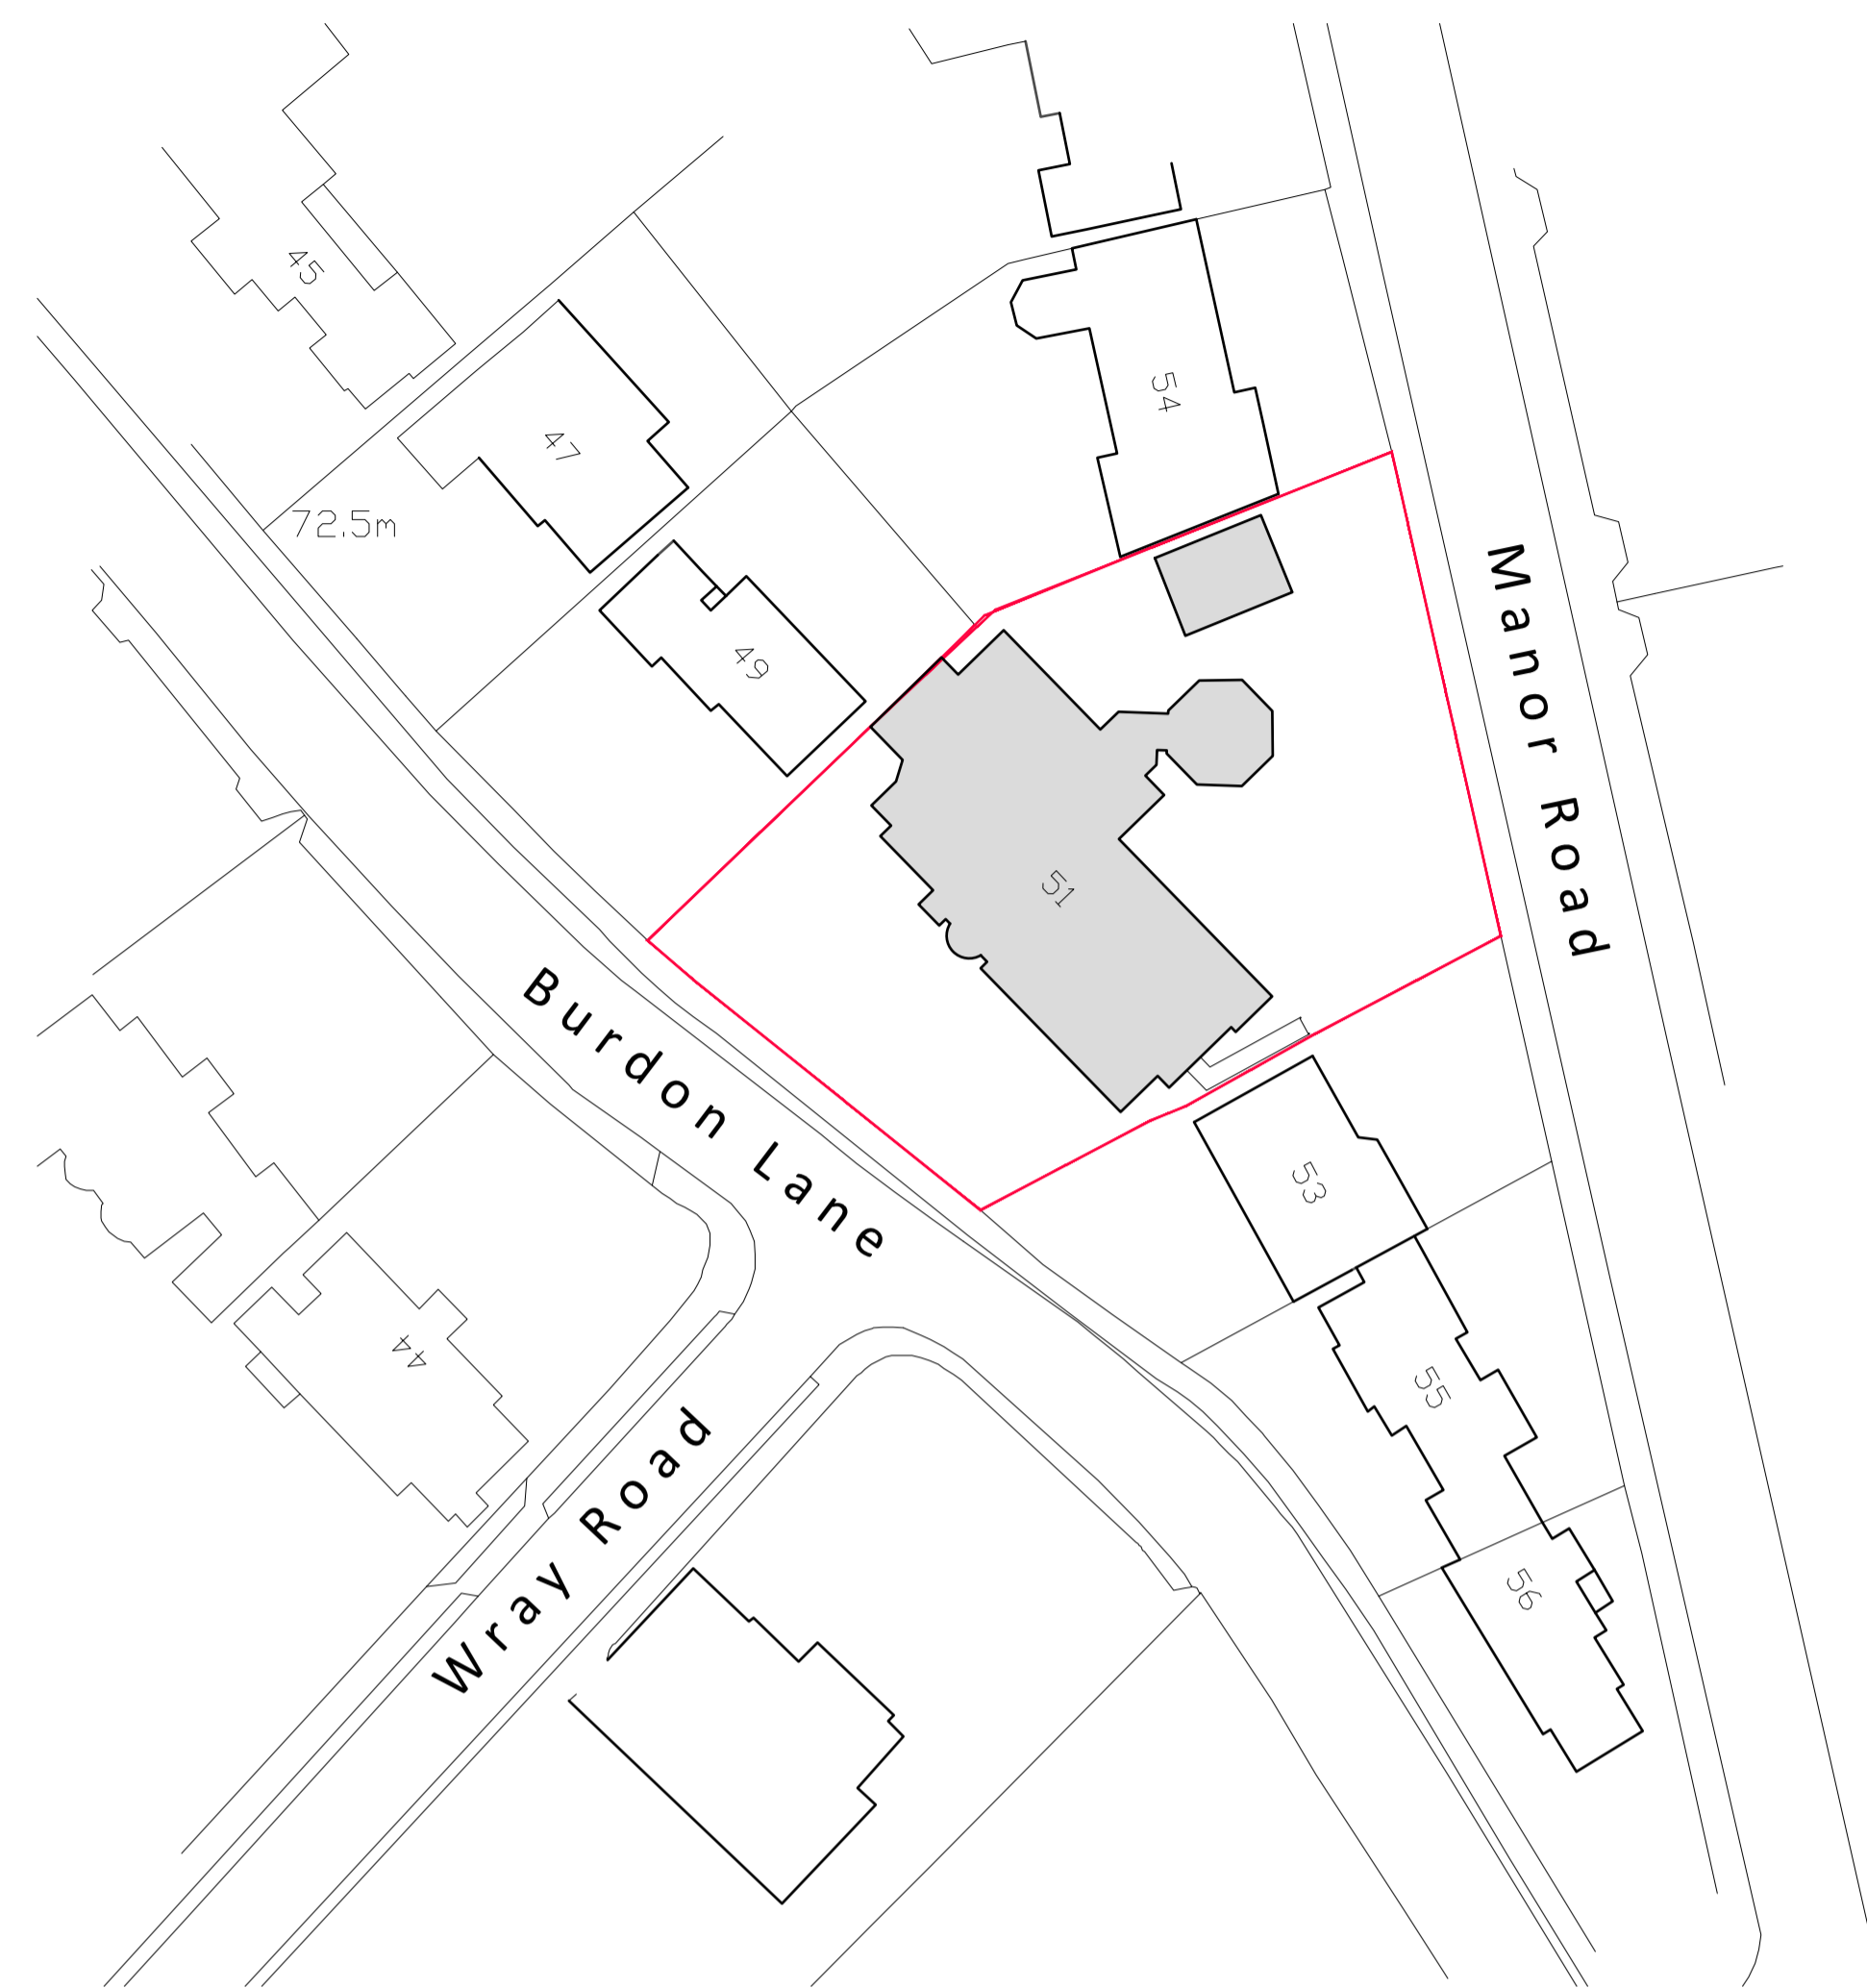

Existing Location Plan 1:1250 Scale Metre Scale Bar 1:1250 0 20 40 60 80

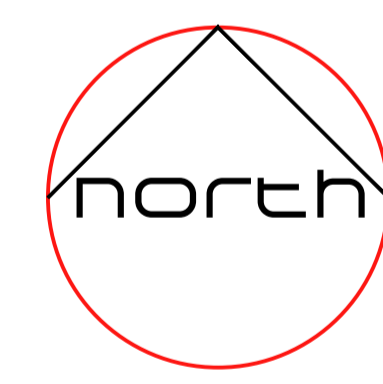

North Up The Page - All Ordnance Survey Plans
Application Site Outlined in Red

PROJECT
Proposed Redevelopment Broadlands Nursing Home, 51 Burdon Lane, Cheam, Sutton SM2 7PP
SHEET SIZE - A1

TITLE
Existing Site, Block & Location Plans
STATUS -
Feasibility / Planning

Project number	Drawing number	REVISION
23-504	304	-
SCALE	DRAWN BY	DATE
As Noted @A1	SV	29-03-24

REVISIONS

architected DESIGN

9 The Orchard Banstead Surrey SM7 2BP
+44 07770 742081
architected.design@gmail.com
www.architecteddesign.co.uk

The copyright of this drawing is vested with the author and must not be copied or reproduced without consent. Figured dimensions only to be taken from this drawing. All contractors must visit the site and be responsible for checking all setting out dimensions and notifying the author of any discrepancies prior to any manufacture or construction work. Note this drawing will only be to scale at stated sheet size.