




Proposed Front Context Street Elevation - South West - Onto Burdon Lane - 1:100 Scale

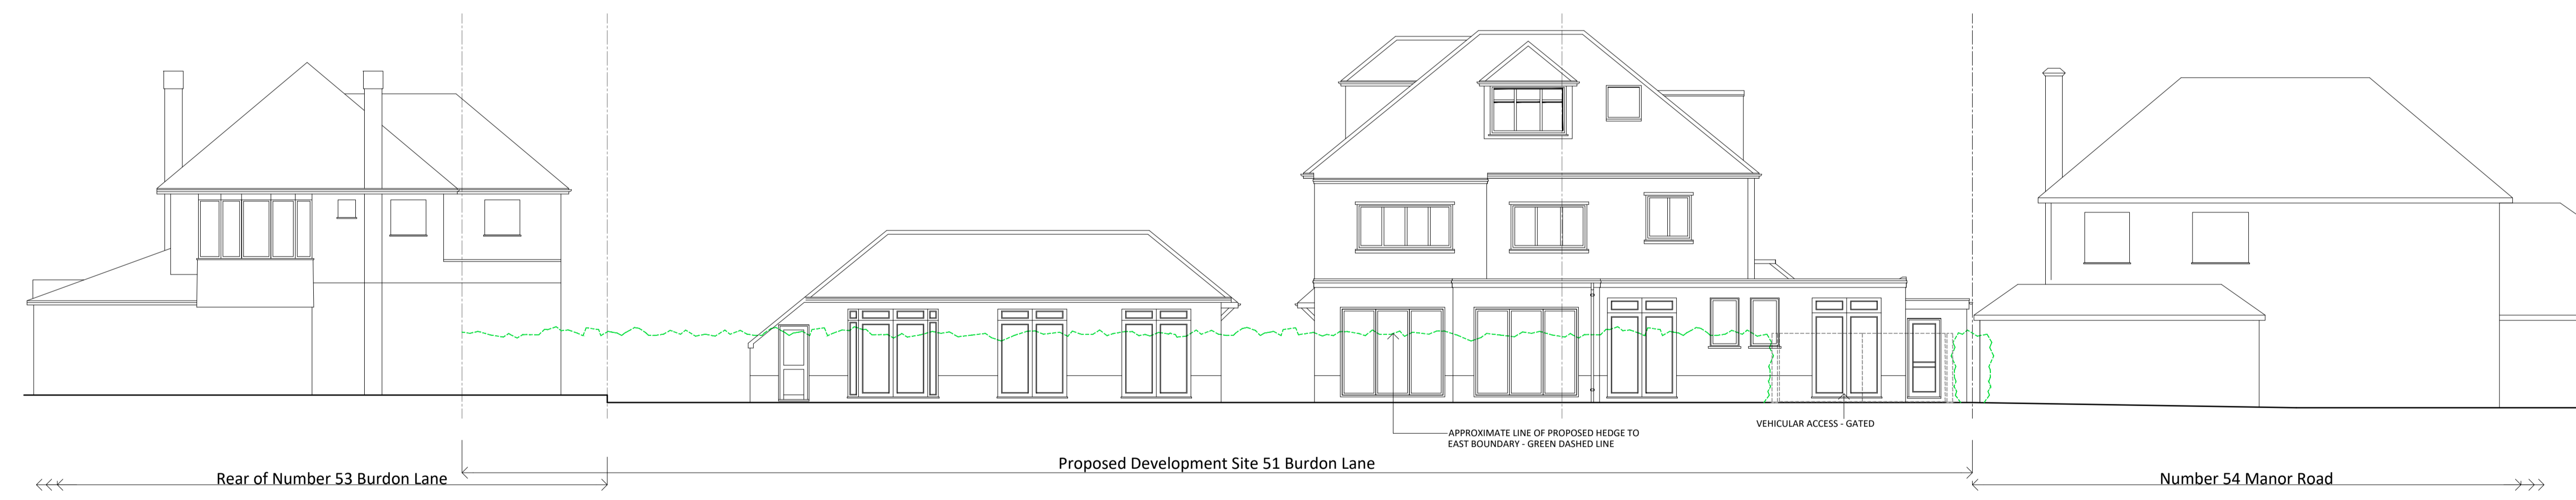

Proposed Rear Context Street Elevation - North East - Onto Manor Road - 1:100 Scale

Metre Scale Bar 1:100 0 1 2 3 4 5 6 7 8 9 10

PROJECT	TITLE
Proposed Redevelopment Broadlands Nursing Home, 51 Burdon Lane, Cheam, Sutton SM2 7PP	Proposed Context Elevations - Front, Rear & Sides South West, North East, North West & South East
SHEET SIZE - A1	STATUS - Feasibility / Planning

PROJECT NUMBER	DRAWING NUMBER	REVISION
23-504	312	D
SCALE	DRAWN BY	DATE
As Noted @A1	SV	31-01-24

REVISIONS		
A	27-02-24	UPDATED FOLLOWING CLIENT DESIGN REVIEW
B	29-03-24	UPDATED FOLLOWING CLIENT DESIGN REVIEW
C	17-04-24	UPDATED FOR PLANNING VALIDATION
D	26-04-24	FENESTRATION TO FRONT ELEVATION CORRECTED

architected DESIGN

9 The Orchard Banstead Surrey SM7 2BP
 +44 07770 742081
 architected.design@gmail.com
 www.architecteddesign.co.uk

The copyright of this drawing is vested with the author and must not be copied or reproduced without consent. Figured dimensions only to be taken from this drawing. All contractors must visit the site and be responsible for checking all setting out dimensions and notifying the author of any discrepancies prior to any manufacture or construction work. Note this drawing will only be to scale at stated sheet size.