



Existing Second Floor / Attic Plan - 1:100 Scale

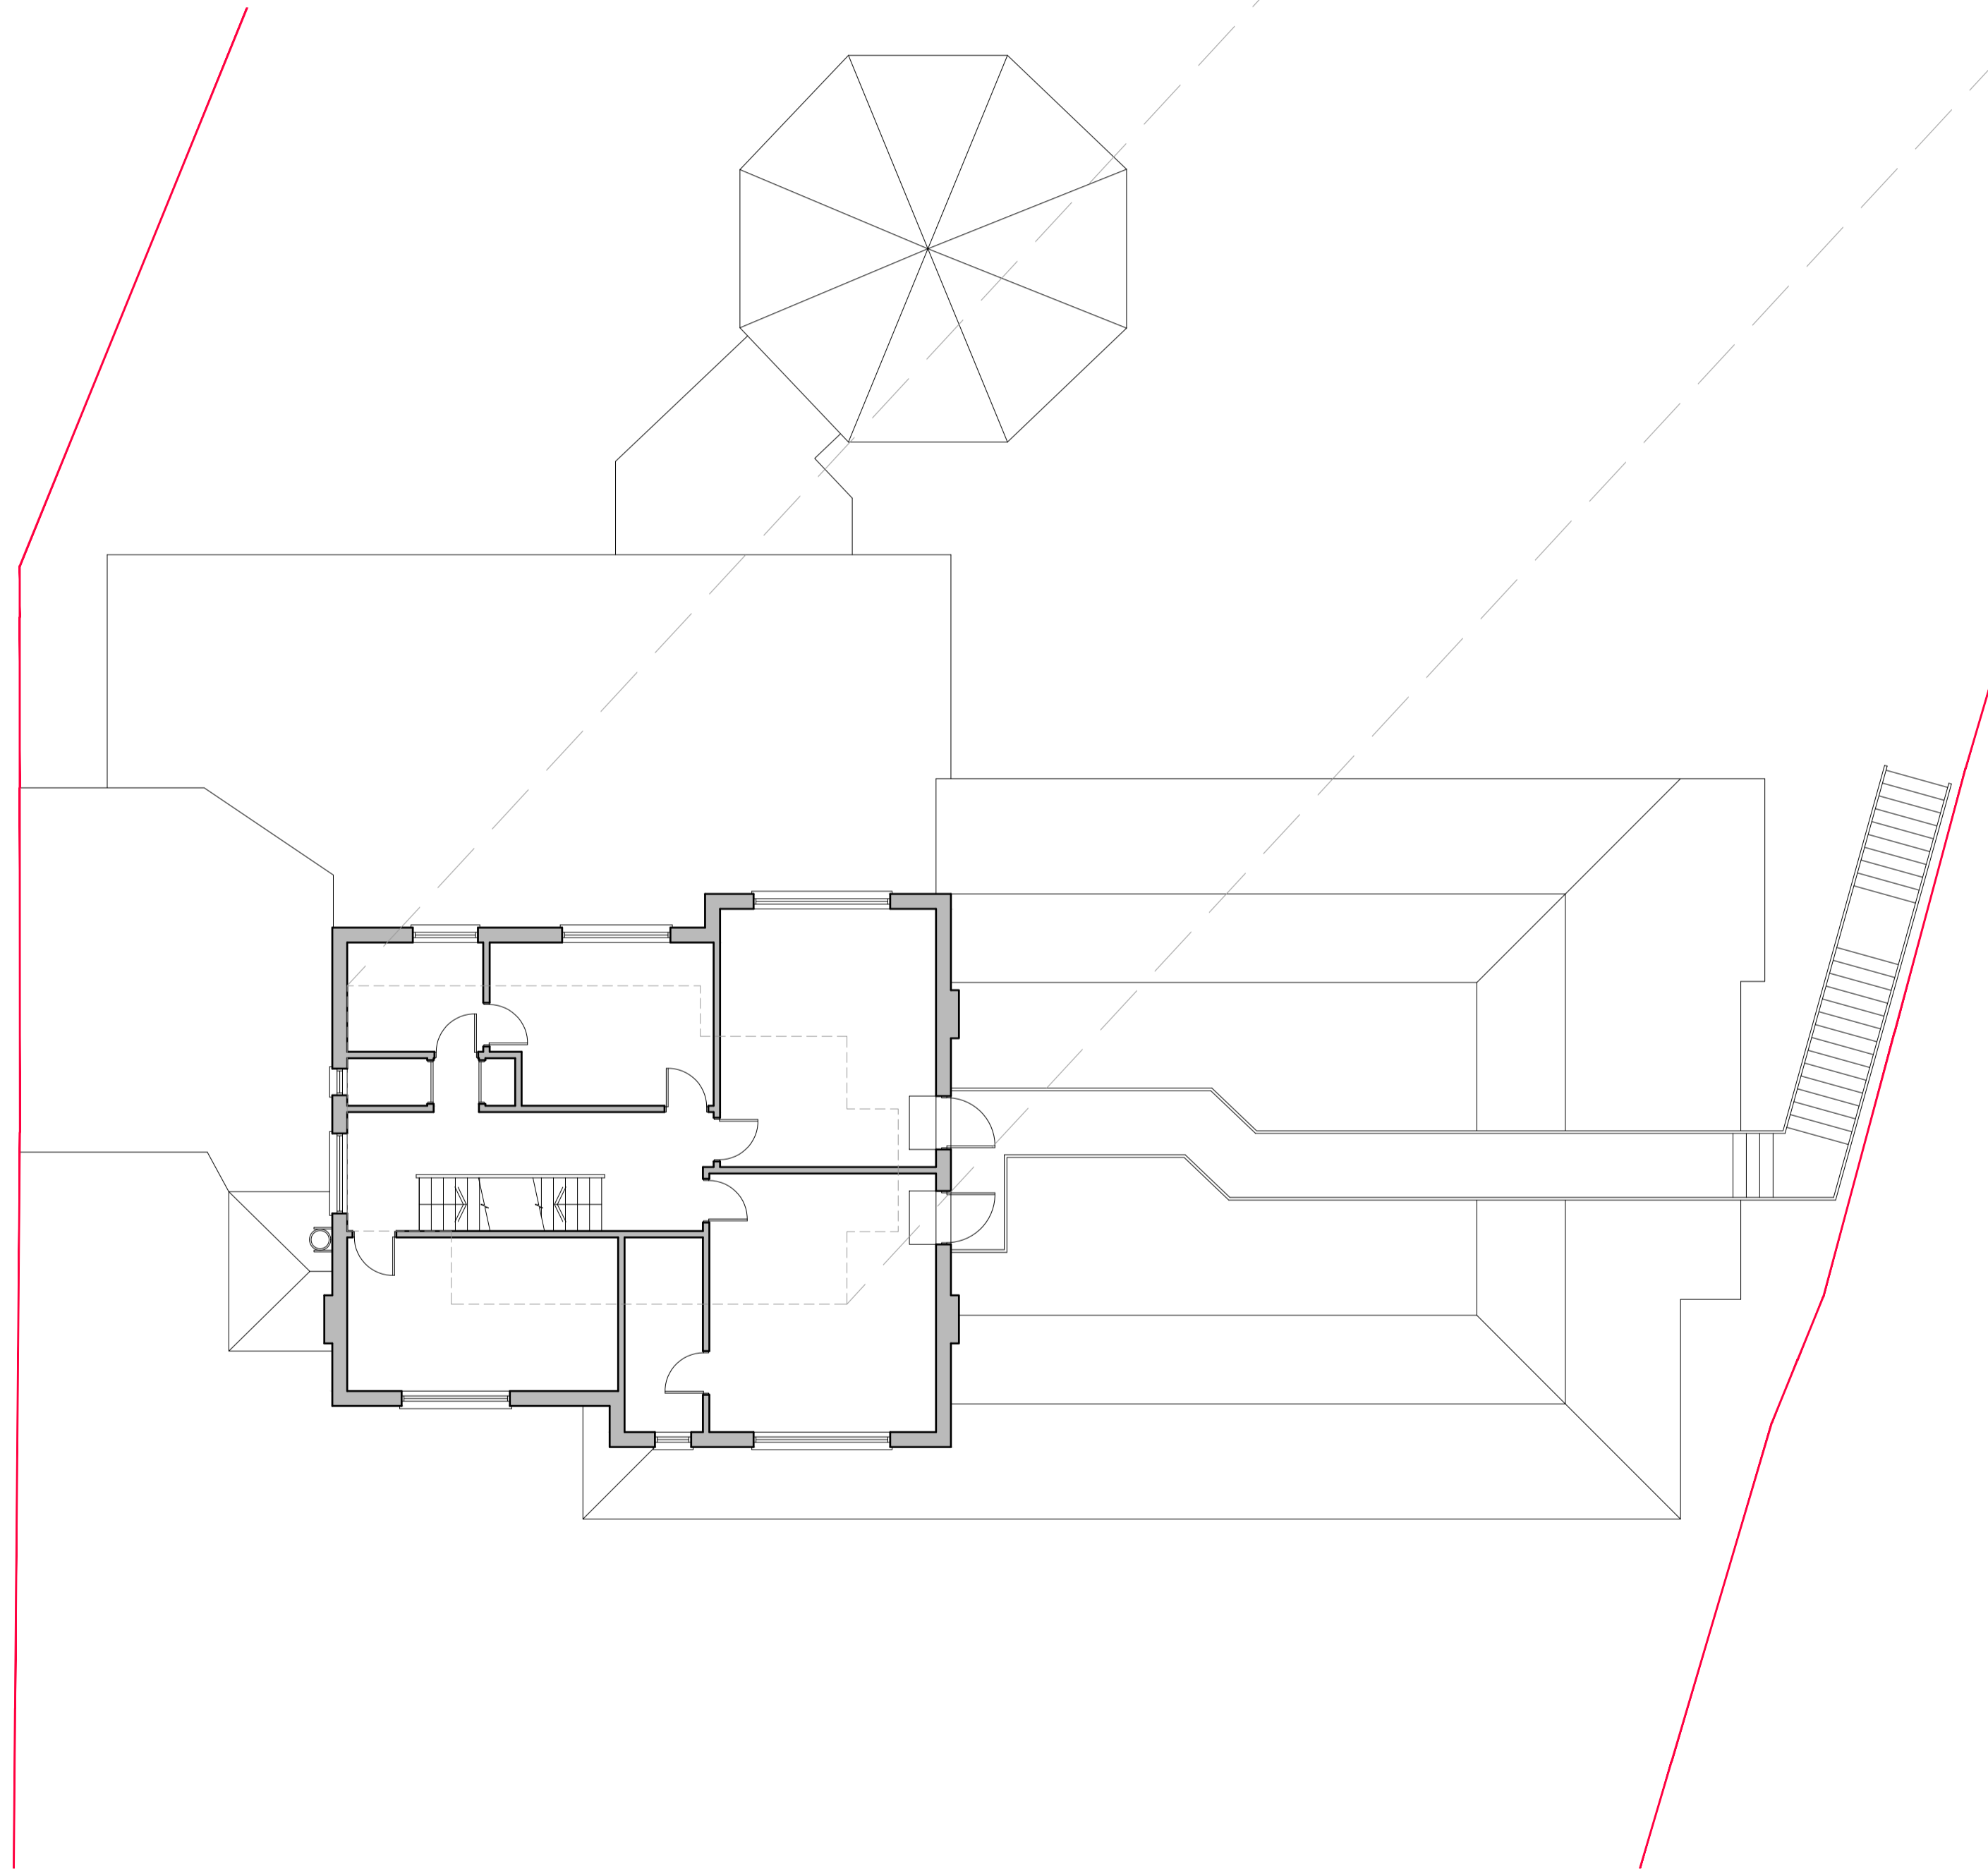

Existing First Floor Plan - 1:100 Scale

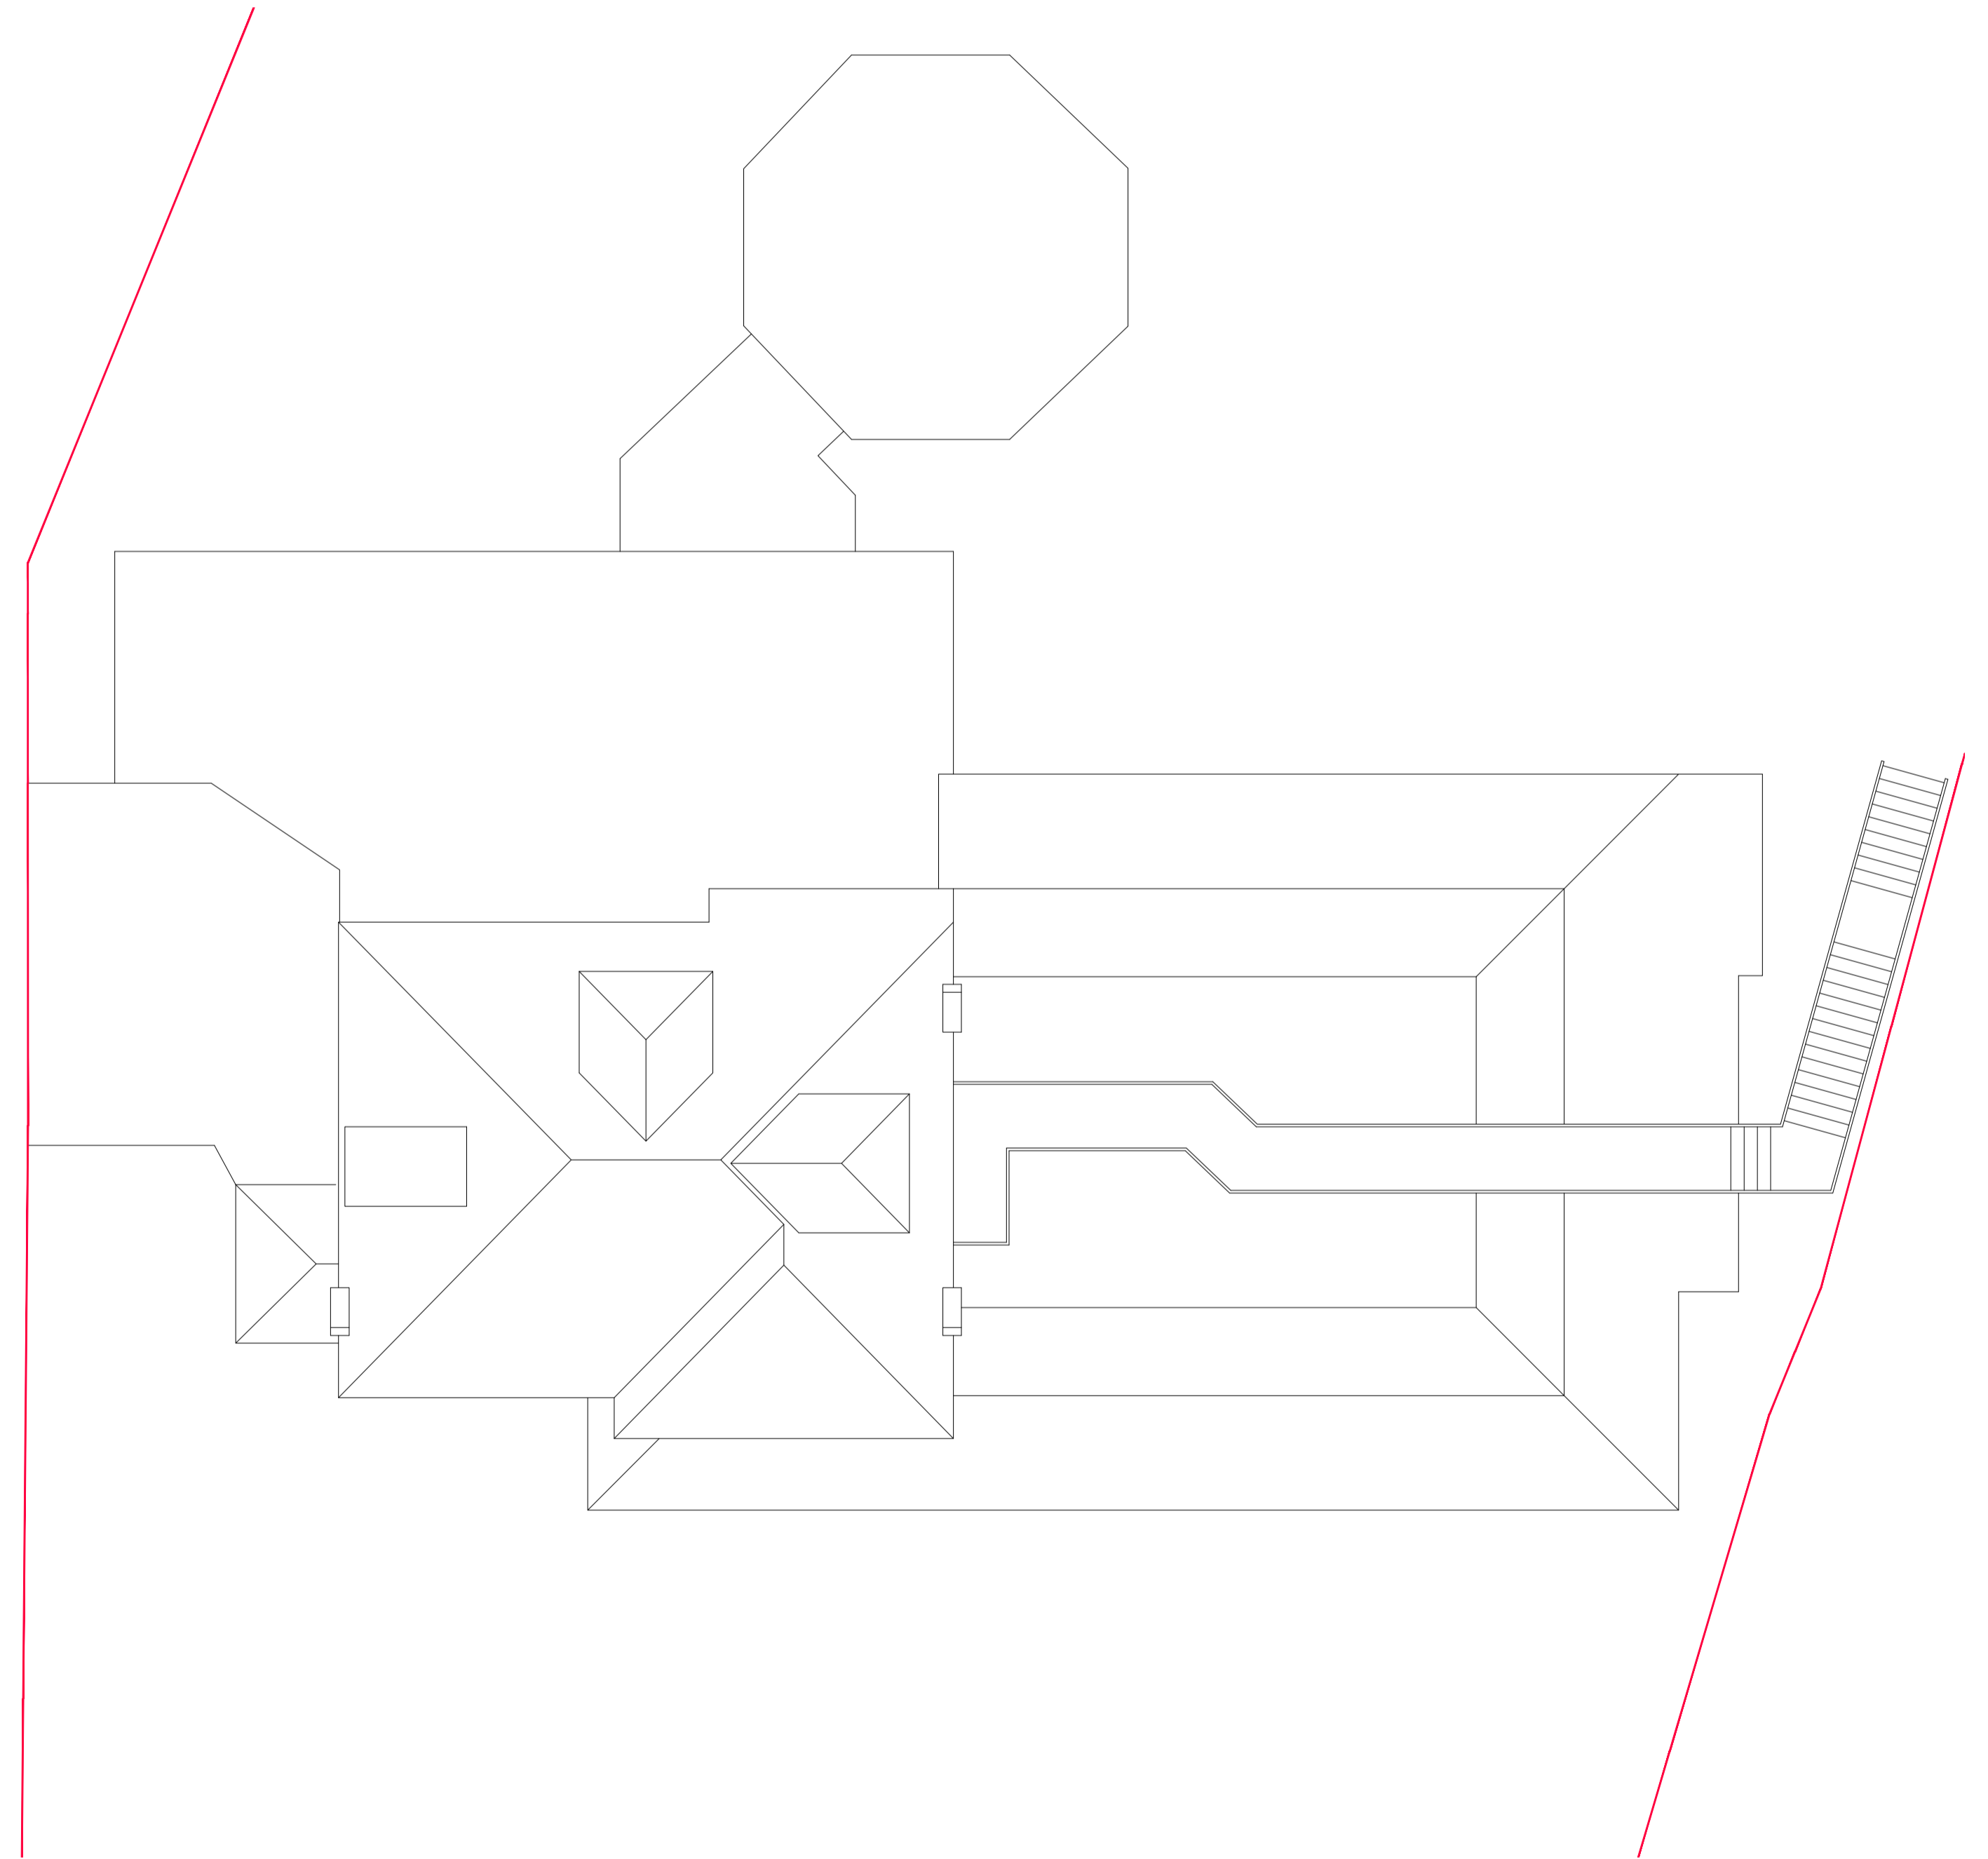

Existing Roof Plan - 1:100 Scale

Metre Scale Bar 1:100 0 1 2 3 4 5 6 7 8 9 10

PROJECT
 Proposed Redevelopment
 Broadlands Nursing Home, 51 Burdon Lane,
 Cheam, Sutton SM2 7PP

TITLE
 Existing First Floor Plan
 Existing Roof Plan
 Existing Second Floor / Attic Plan

Project number	Drawing number	Revision
23-504	302	-
SCALE	Drawn by	Date
As Noted @A1	SV	29-03-24

REVISIONS
 -

SHEET SIZE - A1

STATUS - Feasibility / Planning

The copyright of this drawing is vested with the author and must not be copied or reproduced without consent. Figured dimensions only to be taken from this drawing. All contractors must visit the site and be responsible for checking all setting out dimensions and notifying the author of any discrepancies prior to any manufacture or construction work. Note this drawing will only be to scale at stated sheet size.

architected DESIGN
 9 The Orchard Banstead Surrey SM7 2BP
 +44 07770 742081
 architected.design@gmail.com
 www.architecteddesign.co.uk