
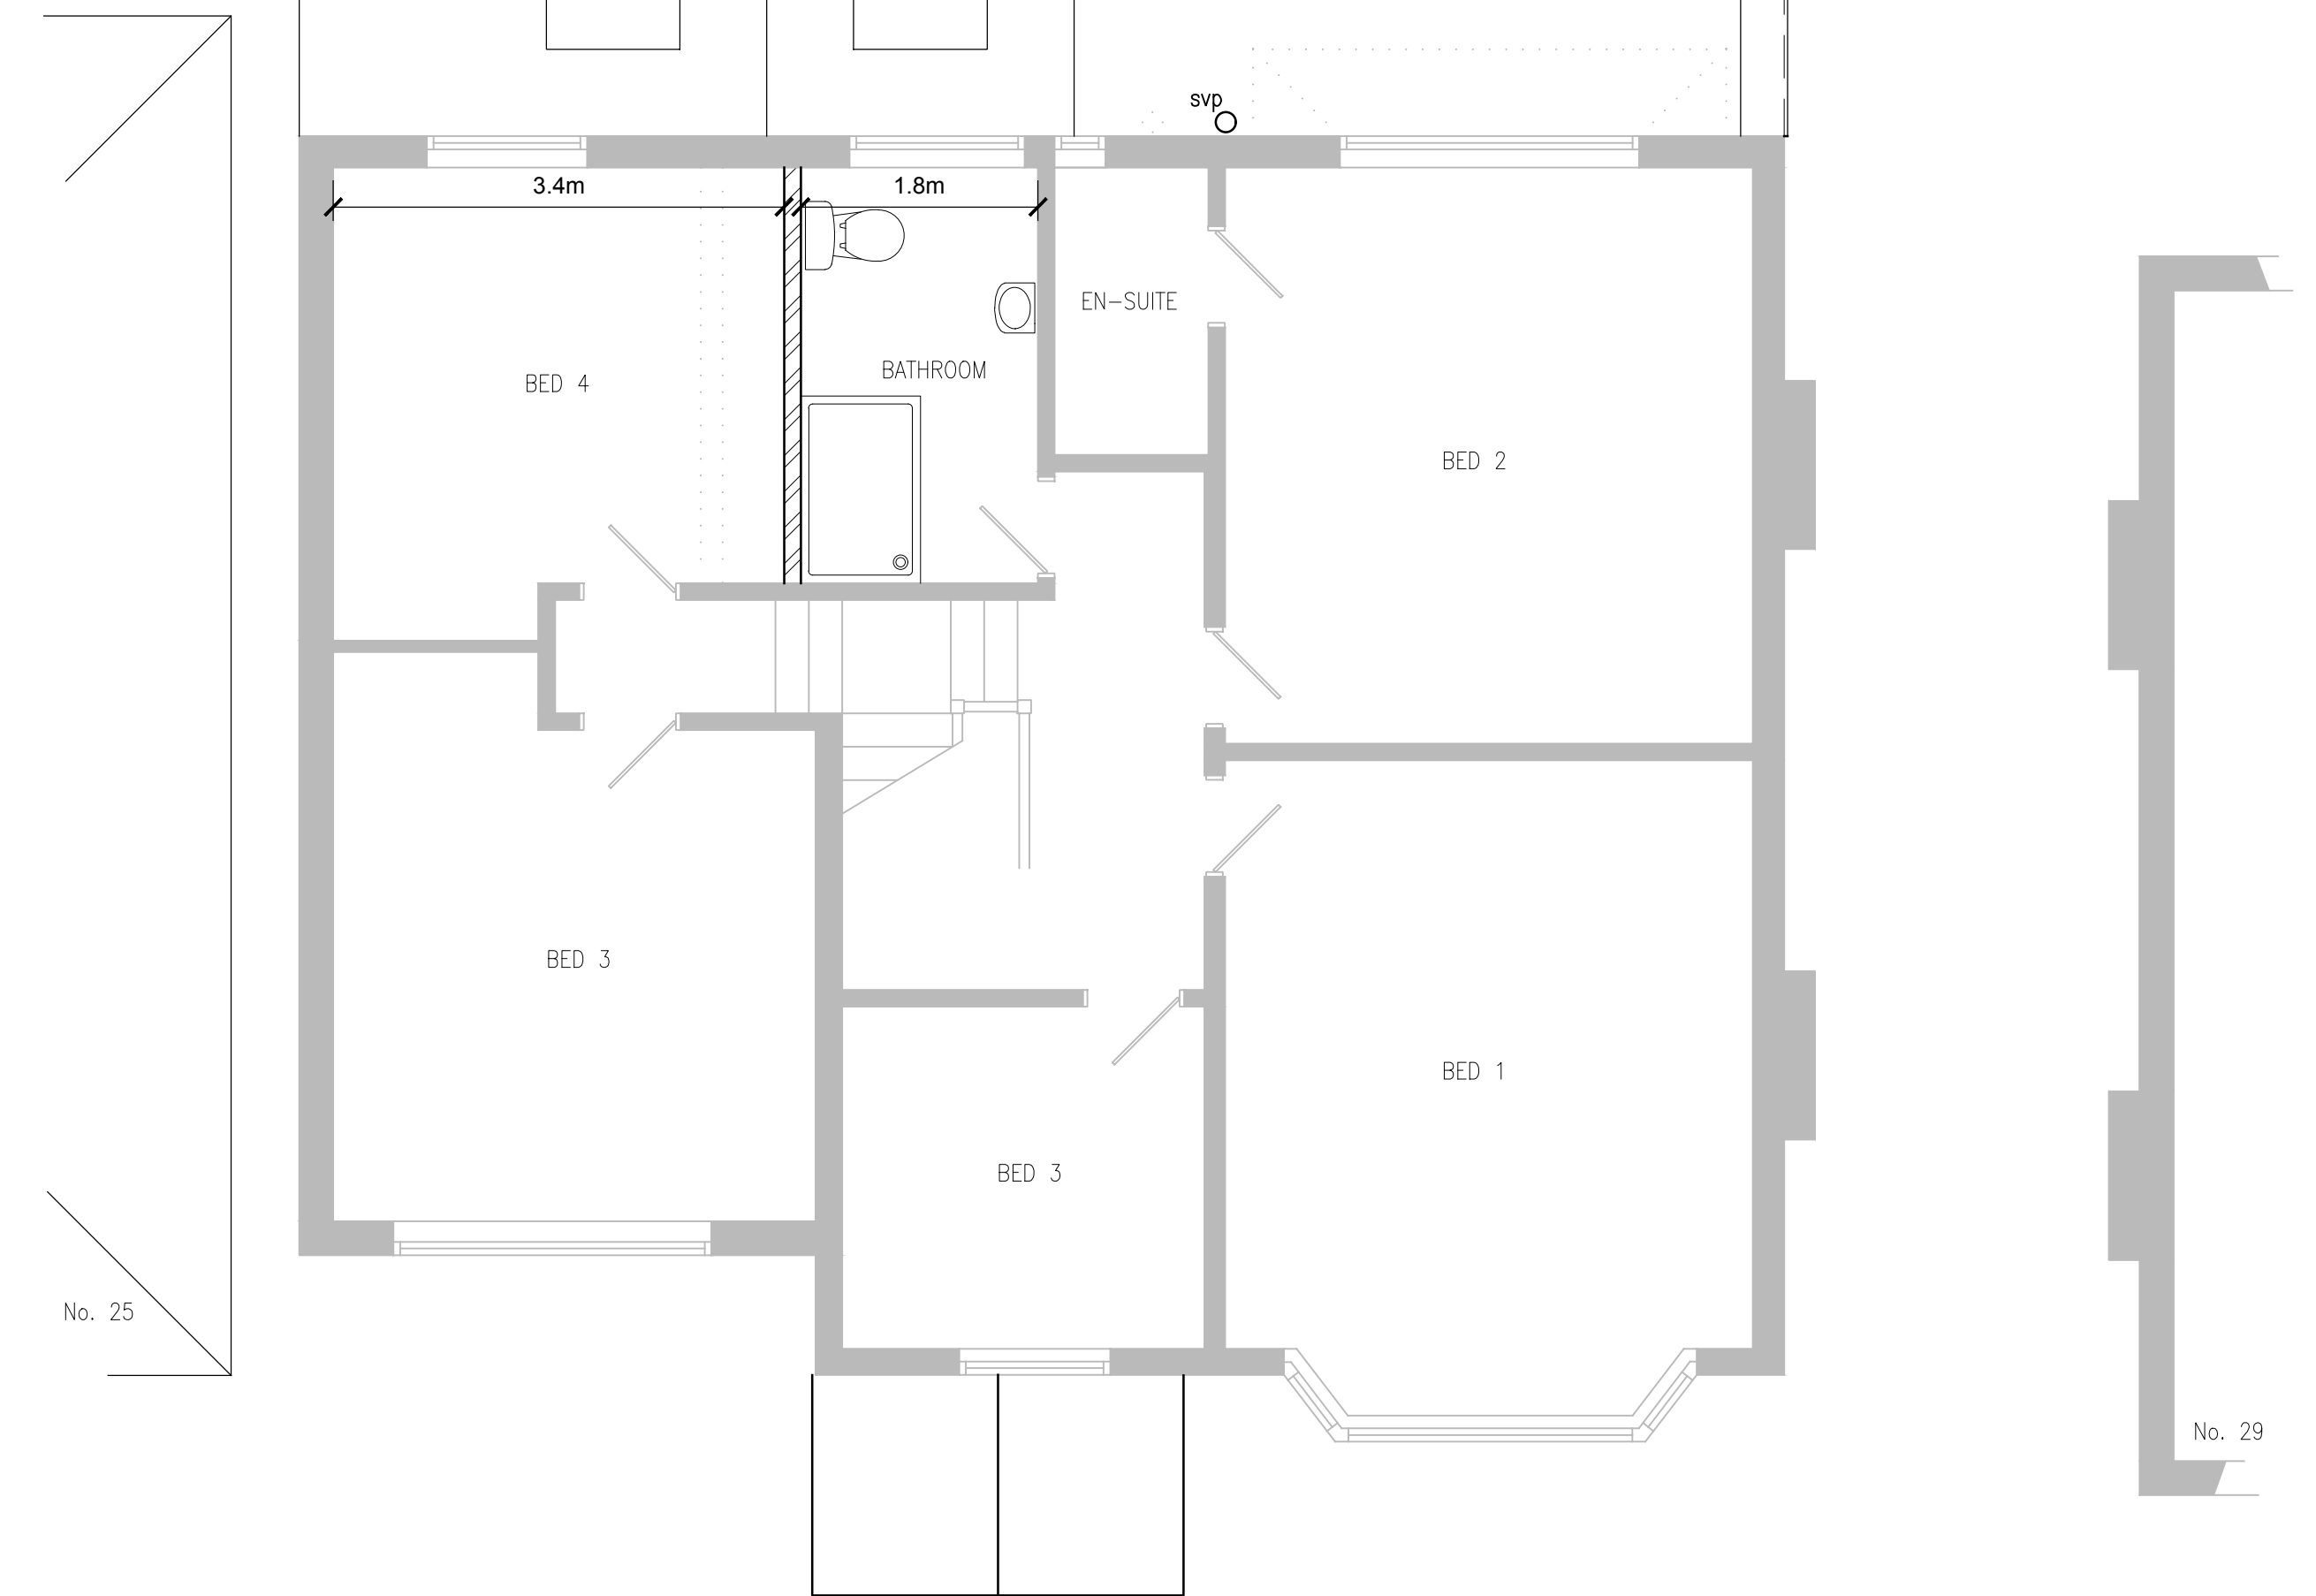


GROUND FLOOR PLAN

FIRST FLOOR PLAN

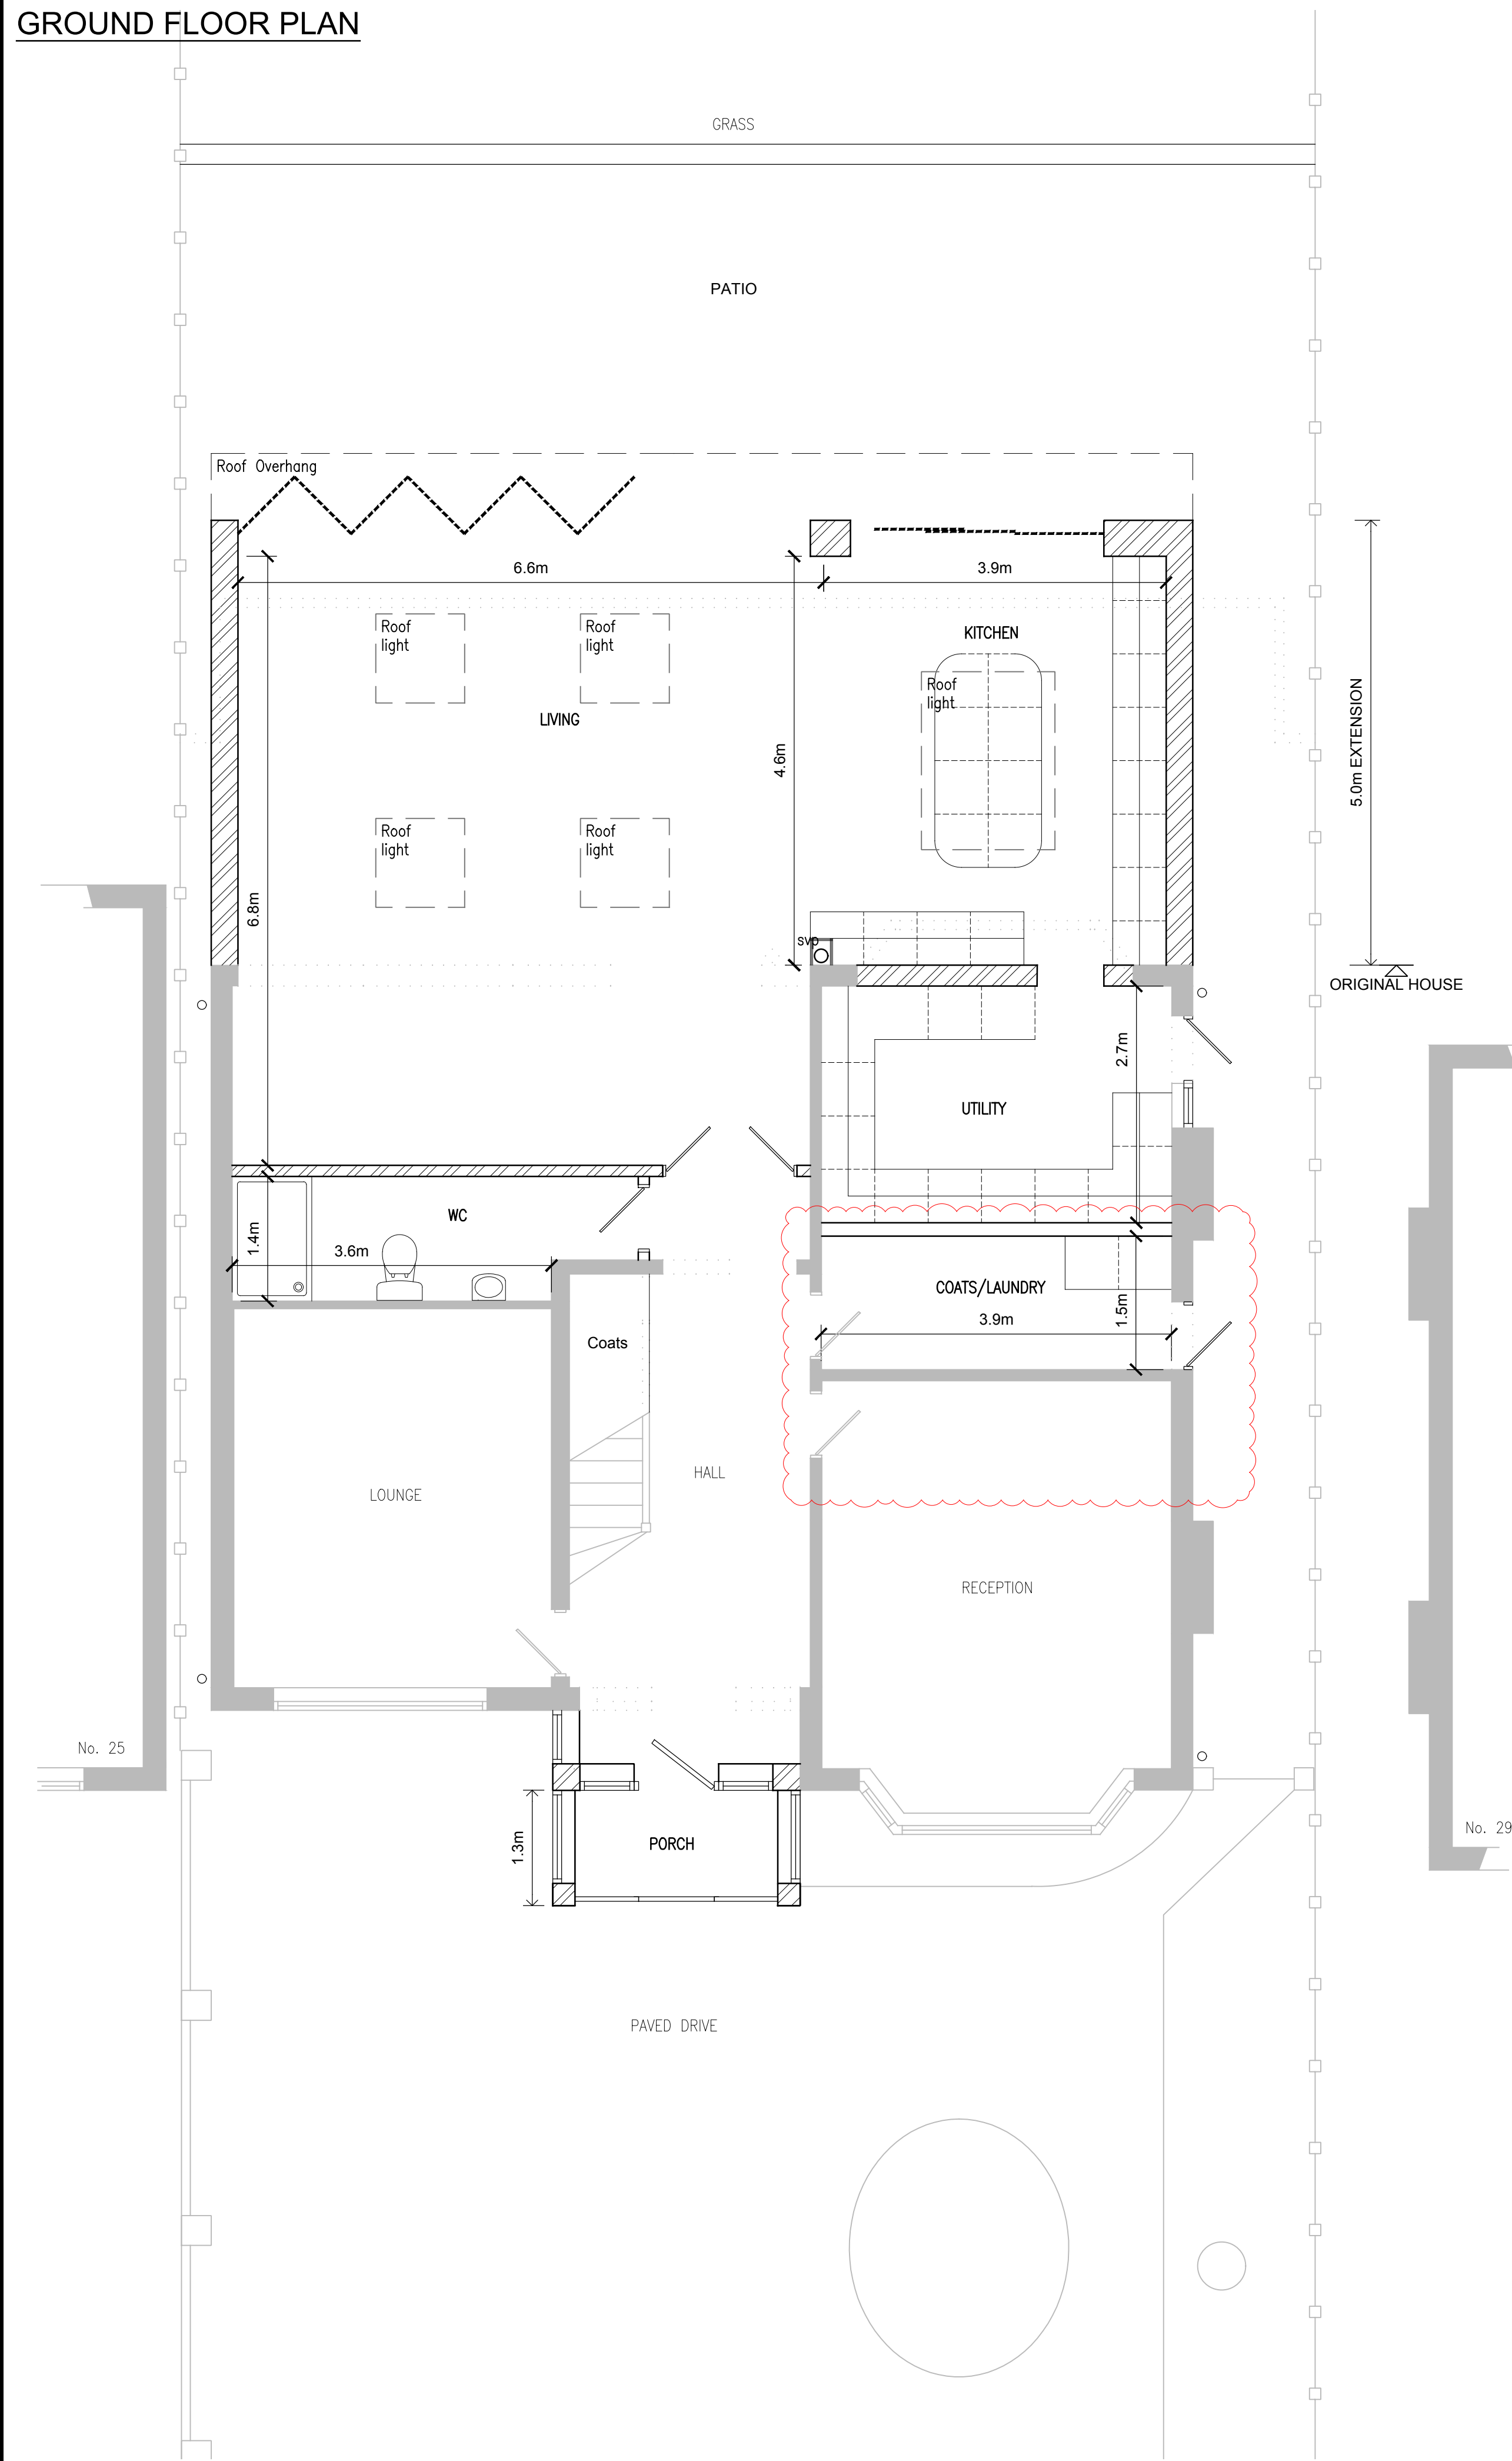

P3	08.04.24	AMENDMENT FOR PLANNING APPROVAL	AAJ	IL
P2	22.07.23	ISSUED FOR PLANNING APPROVAL	AAJ	IL
P1	15.05.22	ISSUED FOR PLANNING APPROVAL	AAJ	IL
Rev.	Date	Description	Technician	Reviewer

Project  
**27 BERESFORD ROAD, SUTTON SM2 6ER**  
 Drawing  
**PROPOSED GROUND AND FIRST FLOOR PLANS**  
 Scale  
 1:50 @ A1  
 Drawing Number  
**PL-04**  
 Revision  
**P3**

