


**WEST FRONT ELEVATION**  
(view from Beresford Road)




**SOUTH SIDE ELEVATION**  
(view from No.25)

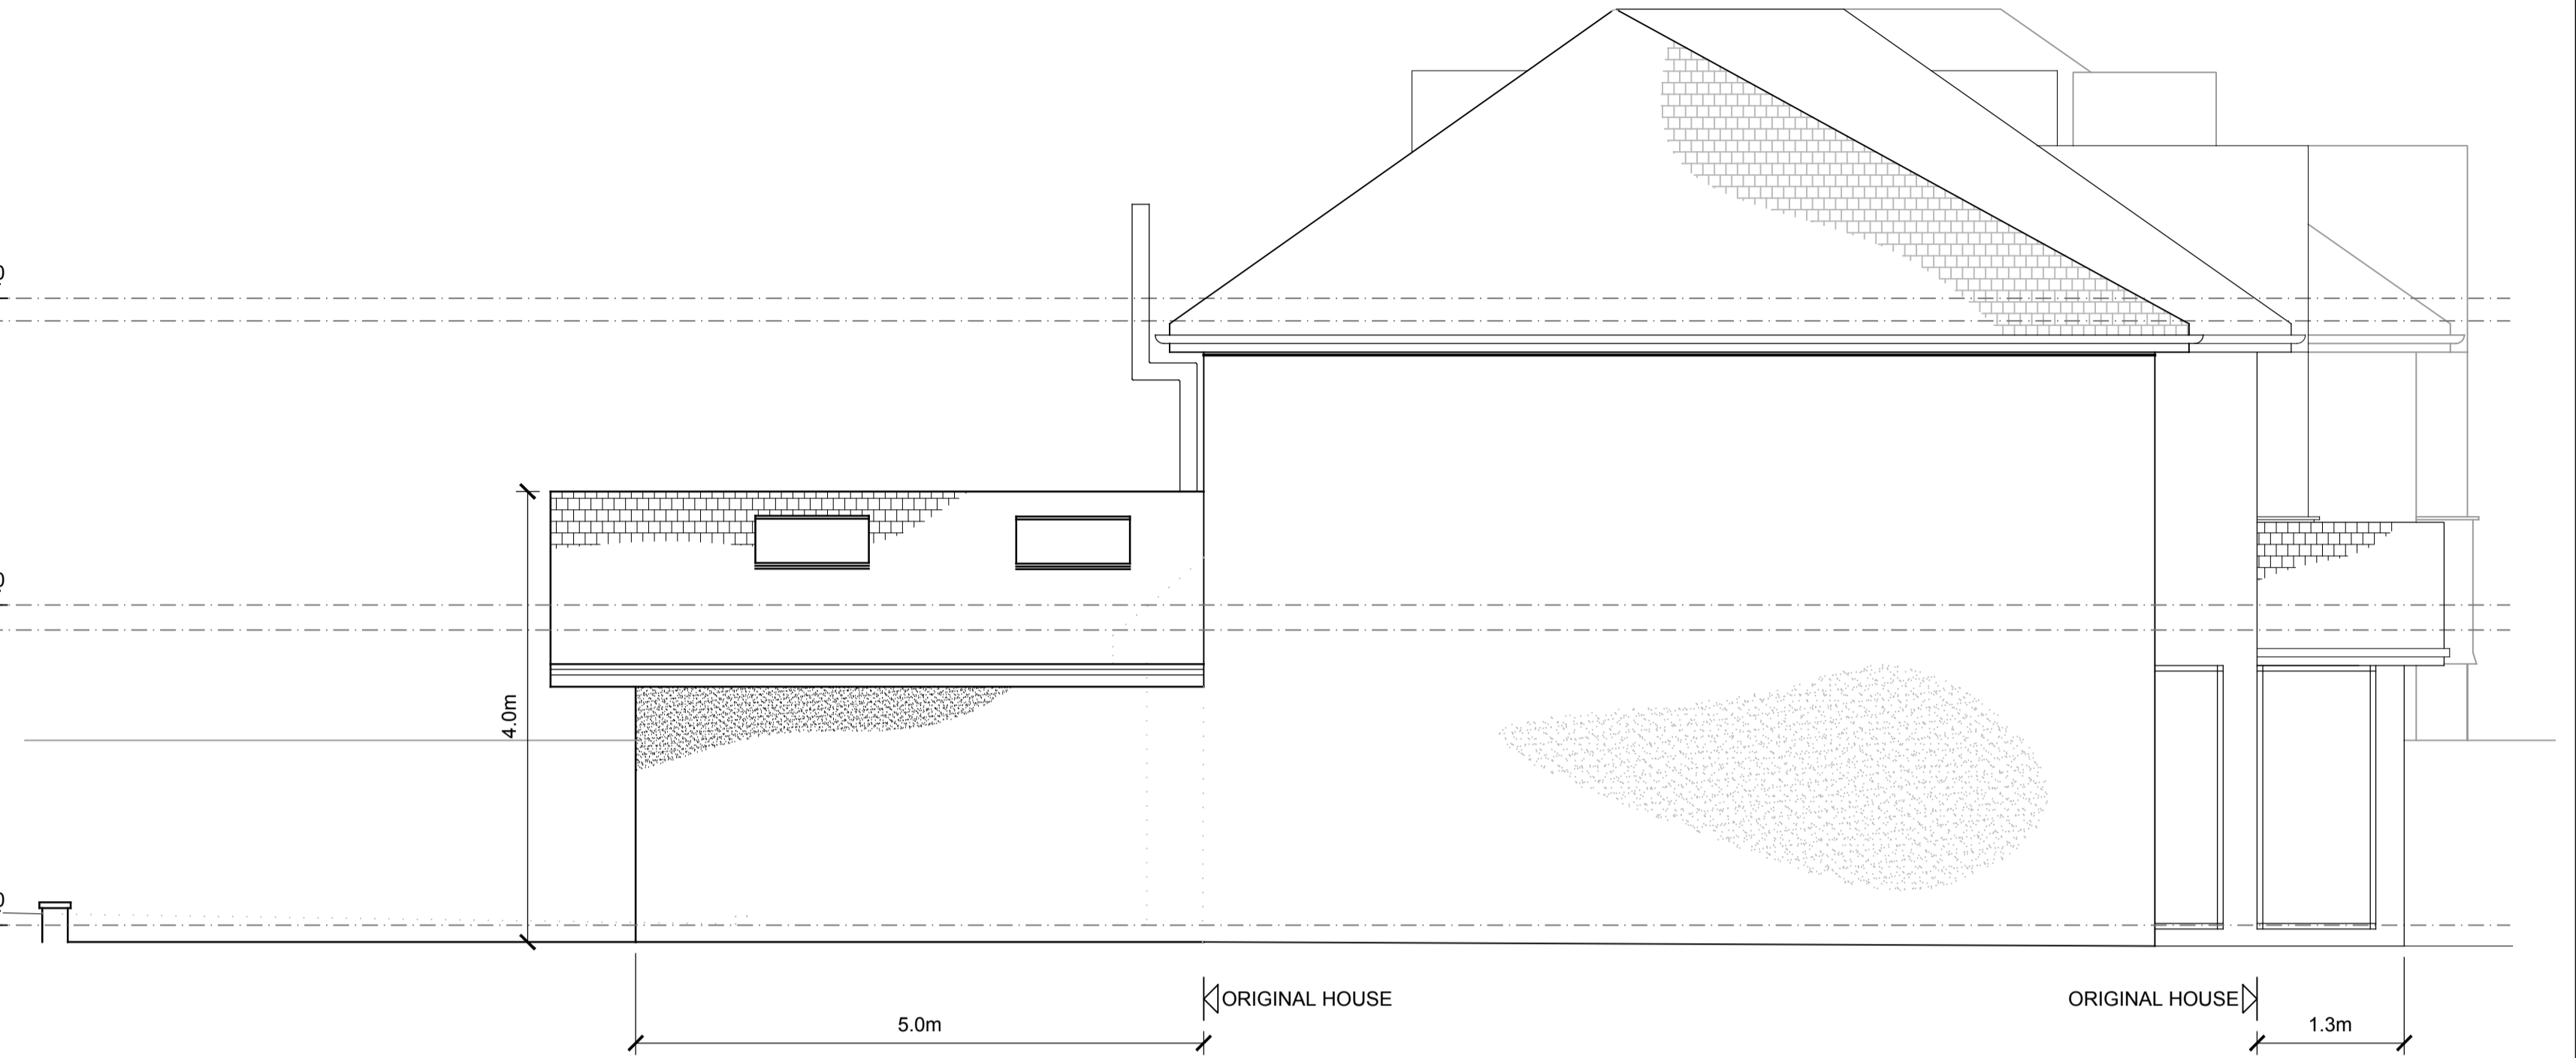

**EAST REAR ELEVATION**  
(view from 28 Cornwall Road)



**NORTH SIDE ELEVATION**  
(view from No.27)

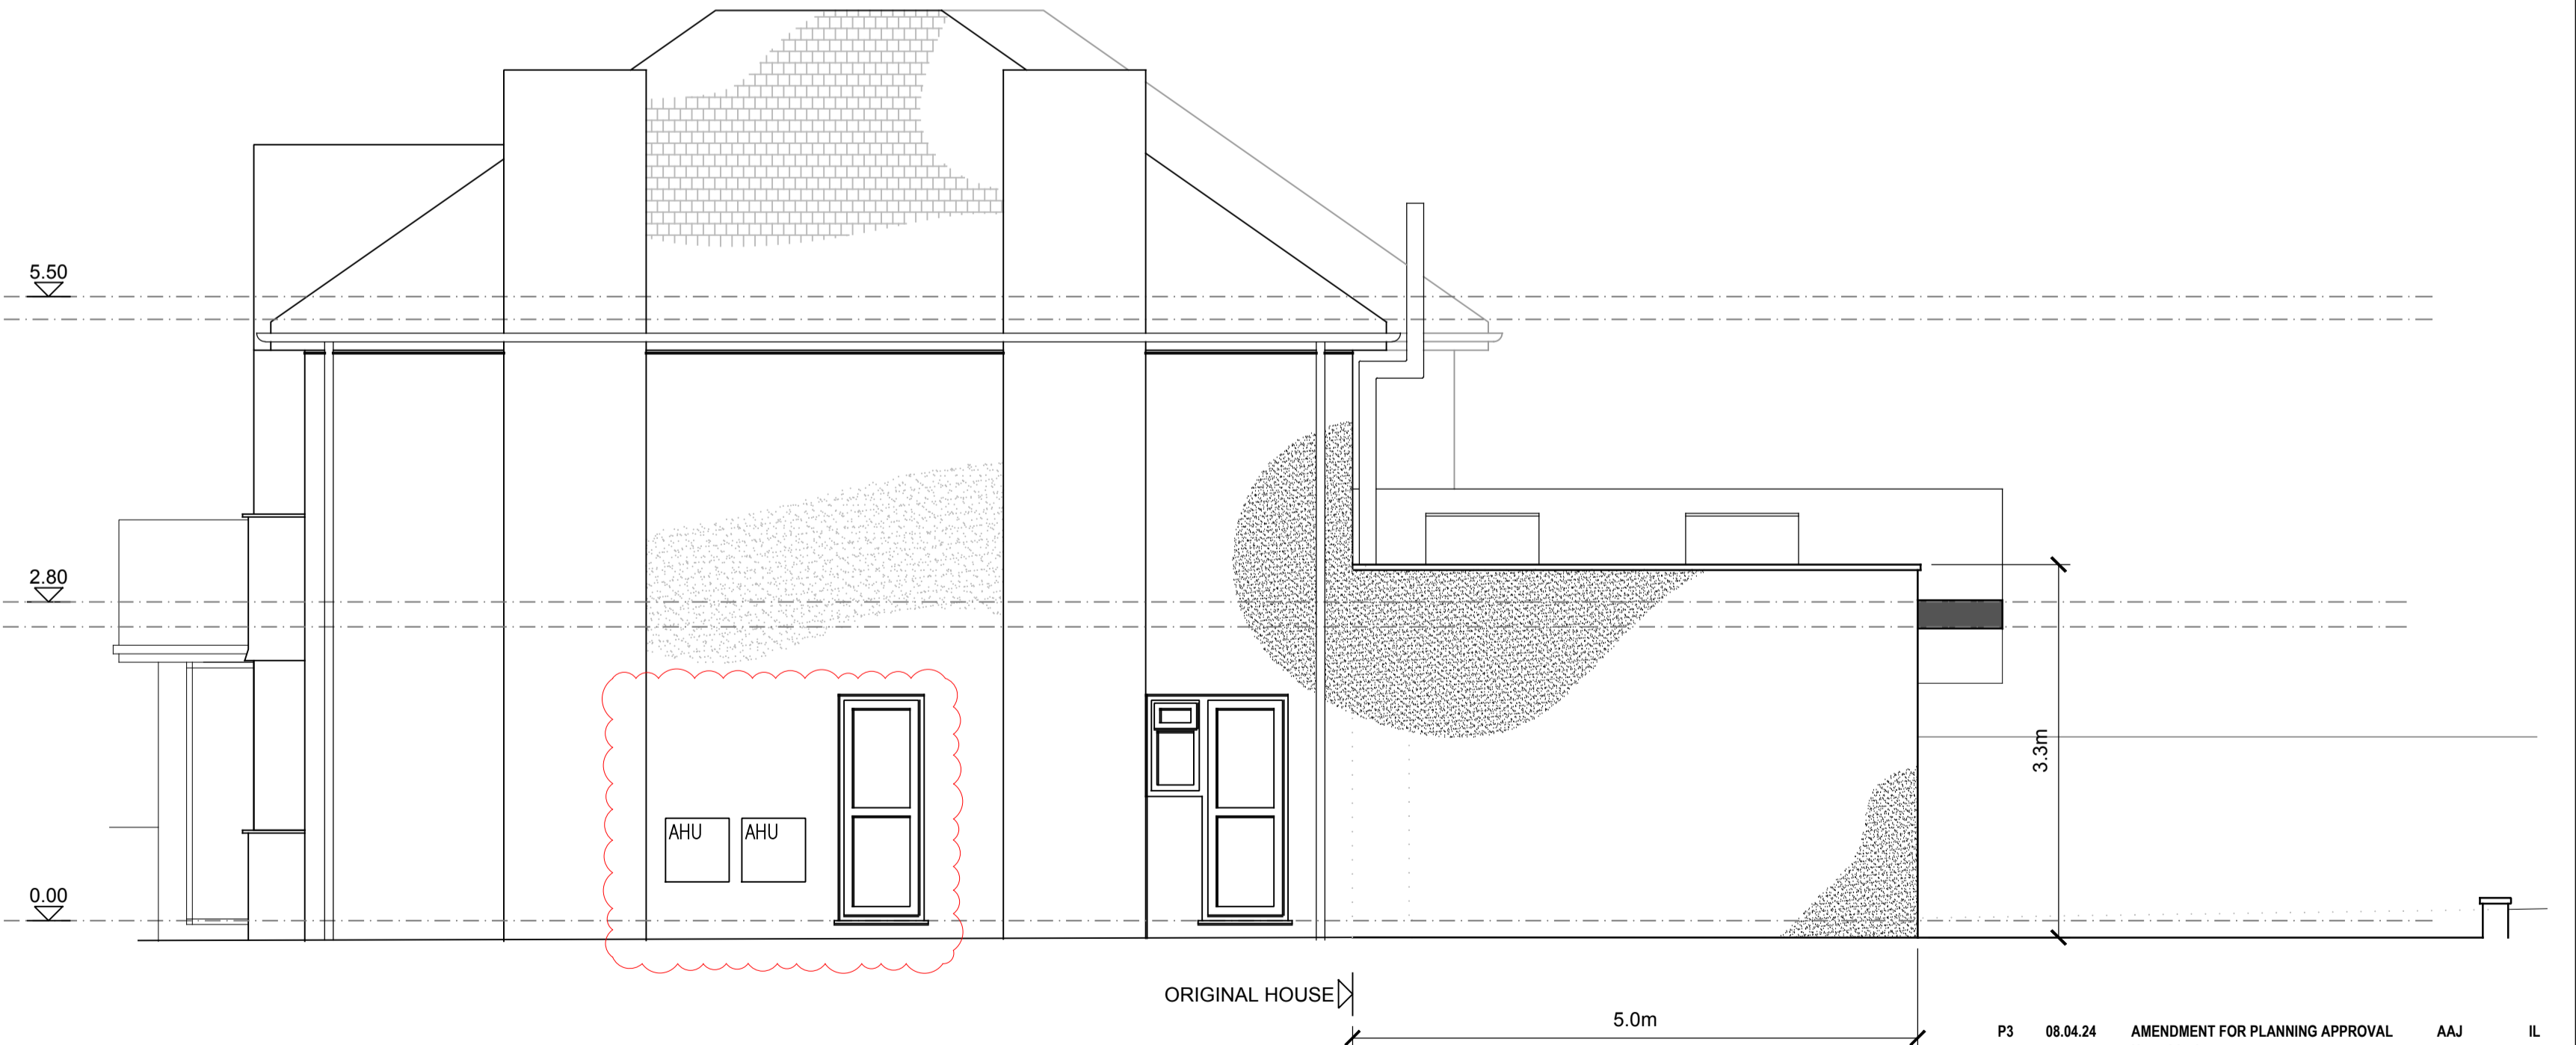

Rev.	Date	Description	Technician	Reviewer
P3	08.04.24	AMENDMENT FOR PLANNING APPROVAL	AAJ	IL
P2	22.07.23	ISSUED FOR PLANNING APPROVAL	AAJ	IL
P1	15.05.22	ISSUED FOR PLANNING APPROVAL	AAJ	IL

Project  
**27 BERESFORD ROAD, SUTTON SM2 6ER**

Drawing  
**PROPOSED ELEVATIONS**

Scale  
1:50 @ A1

Drawing Number  
**PL-05**

Revision  
**P3**

