


GROUND FLOOR PLAN

FIRST FLOOR PLAN

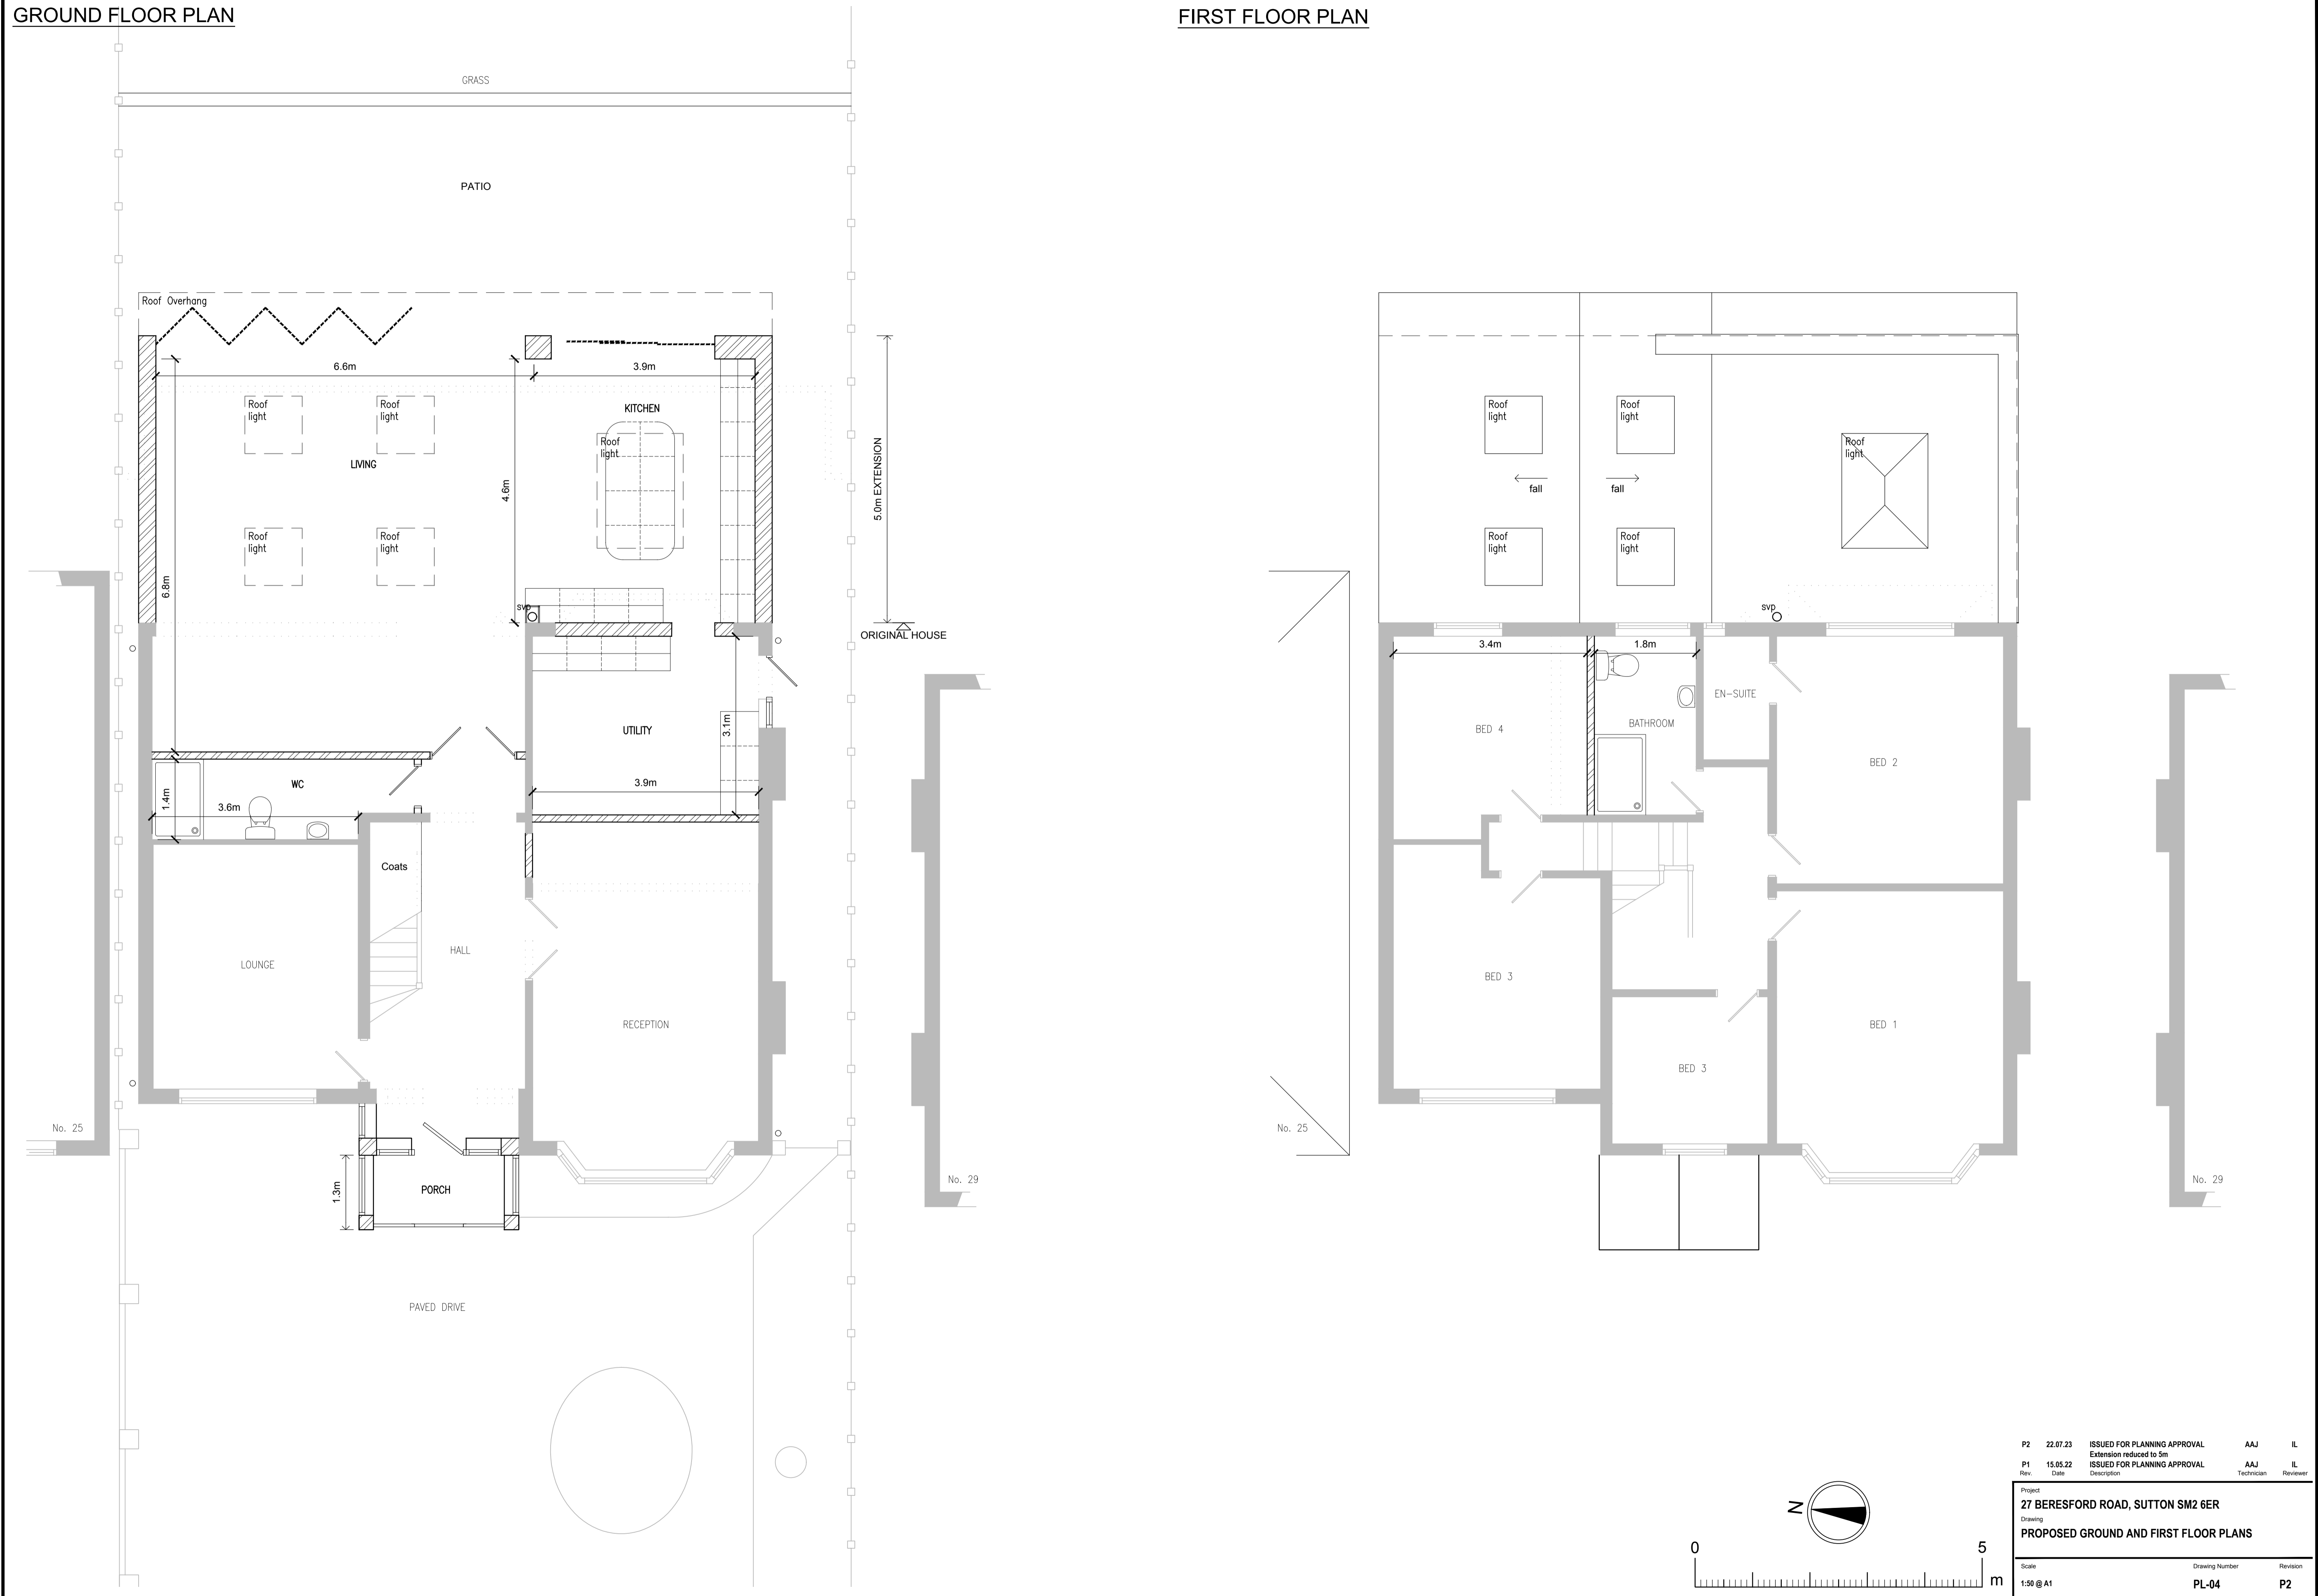

Project	27 BERESFORD ROAD, SUTTON SM2 6ER	Drawing Number	PL-04	Revision	P2
Scale	1:50 @ A1	Drawing Number	PL-04	Revision	P2
Rev.	Date	Description	Technician	Reviewer	
P1	15.05.22	ISSUED FOR PLANNING APPROVAL	AAJ	IL	
P2	22.07.23	ISSUED FOR PLANNING APPROVAL Extension reduced to 5m	AAJ	IL	