


WEST FRONT ELEVATION
(view from Beresford Road)




SOUTH SIDE ELEVATION
(view from No.25)

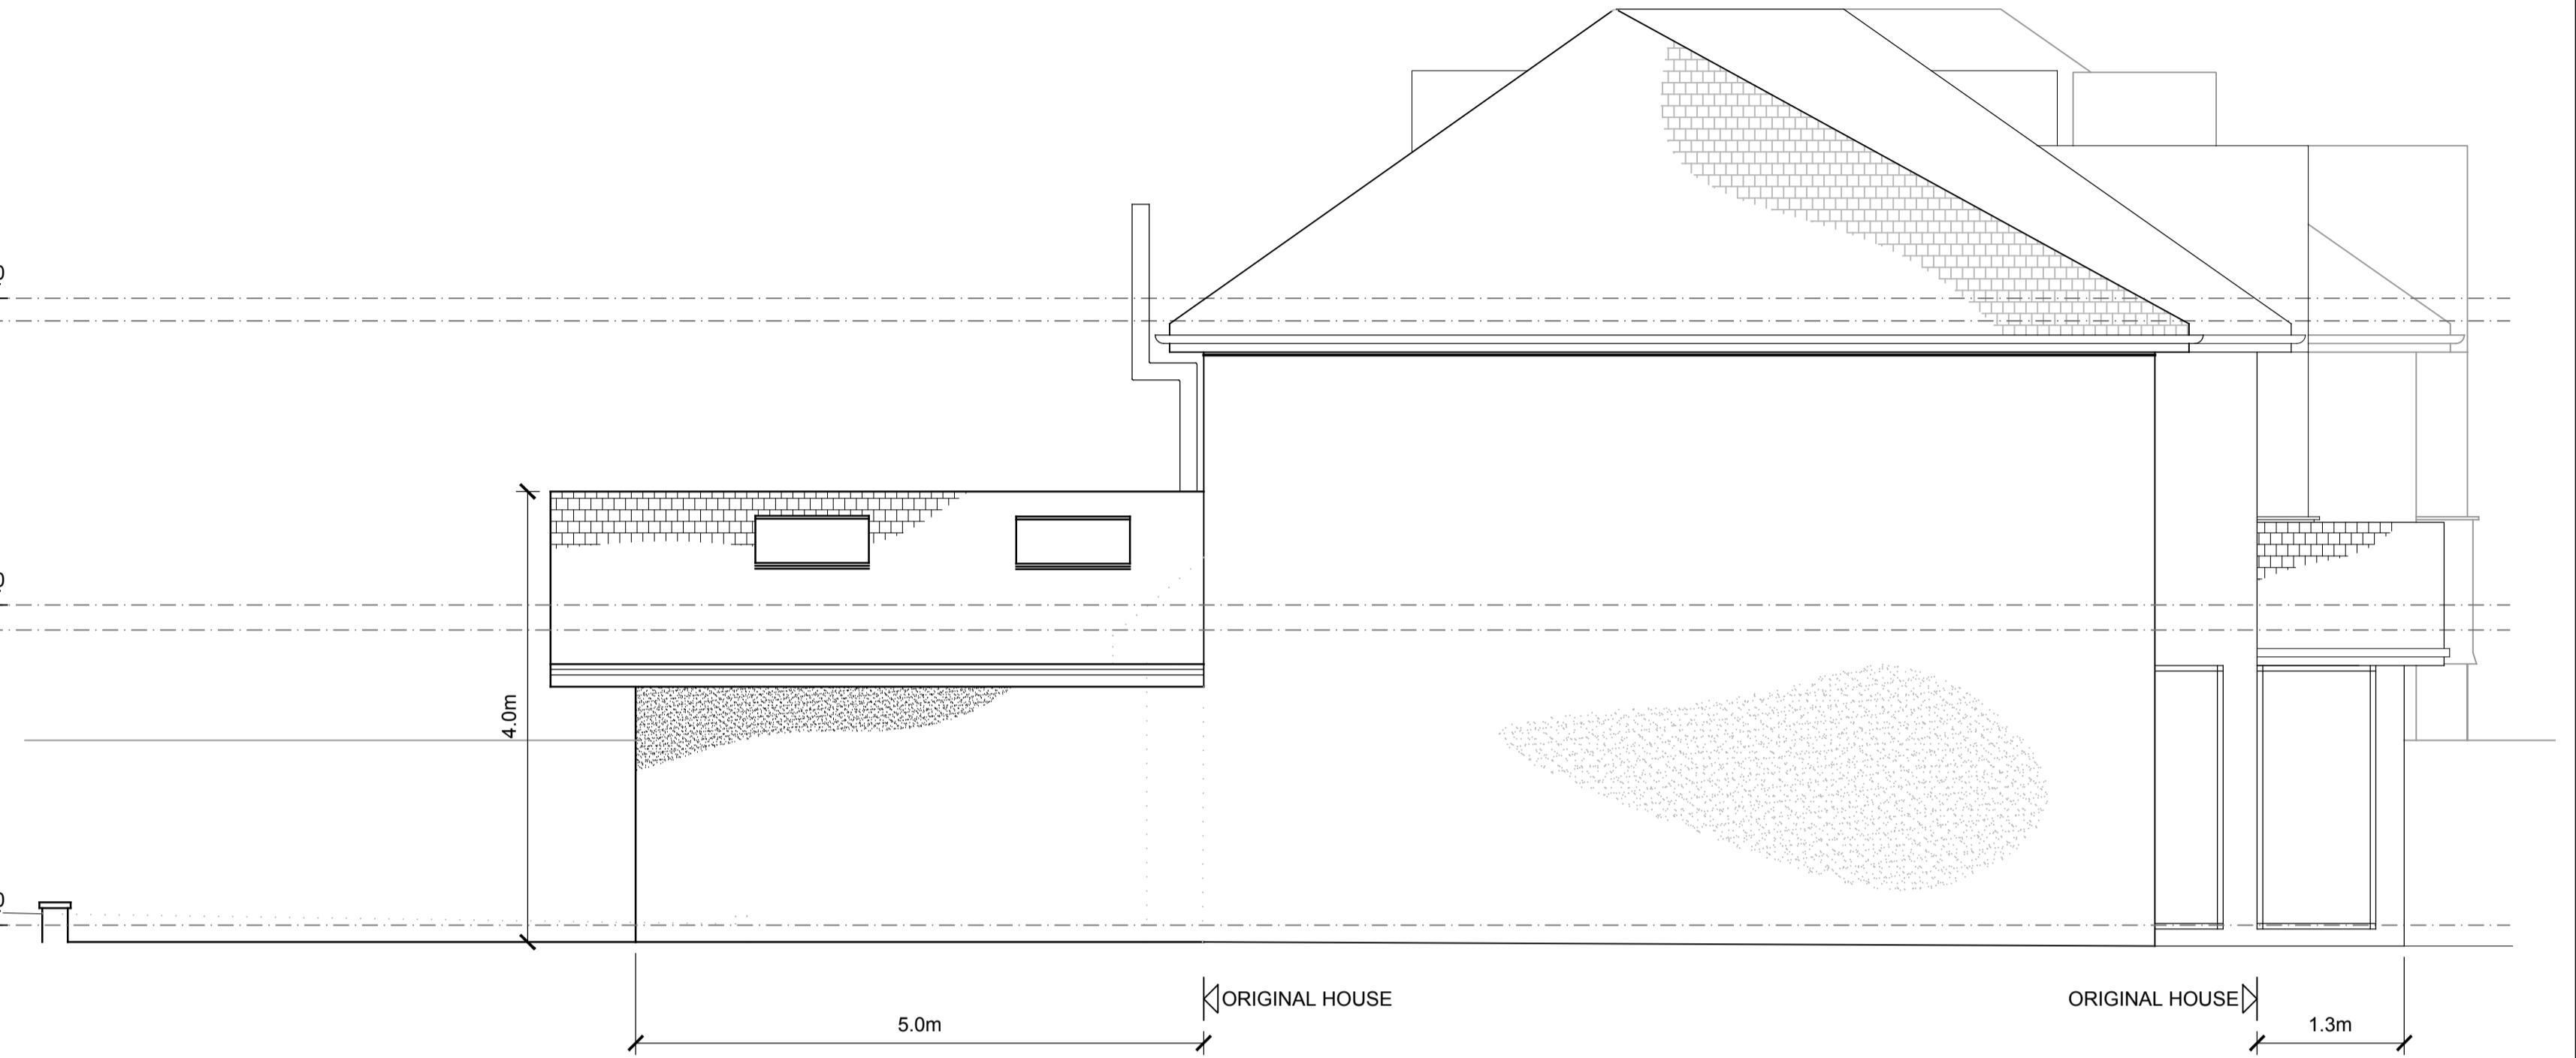

EAST REAR ELEVATION
(view from 28 Cornwall Road)



NORTH SIDE ELEVATION
(view from No.27)

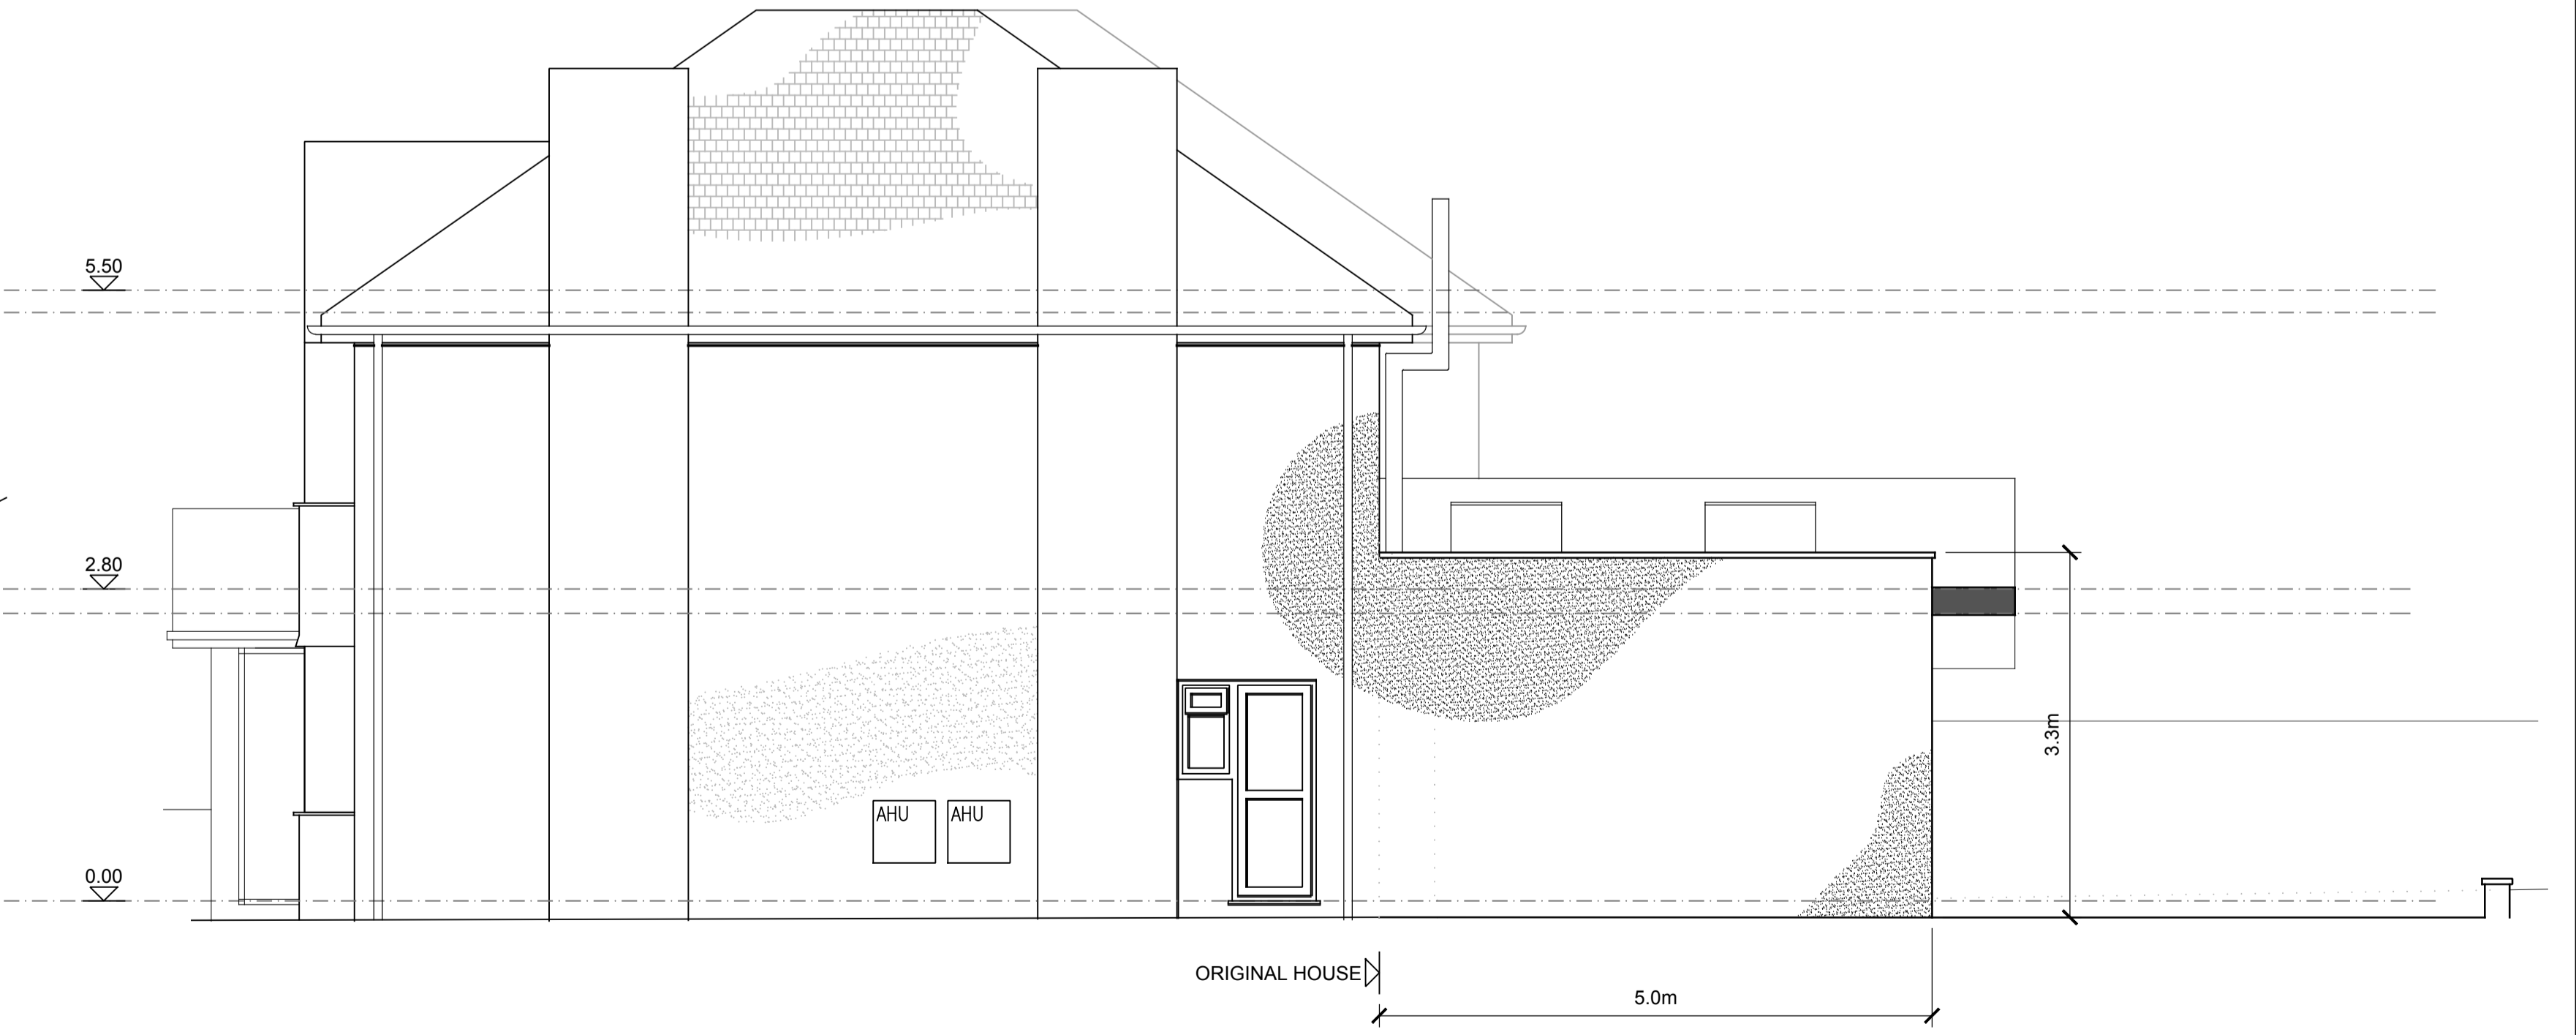

P2	22.07.23	ISSUED FOR PLANNING APPROVAL	AAJ	IL
P1	15.05.22	Extension reduced to 5m	AAJ	IL
Rev.	Date	Description	Technician	Reviewer

Project
27 BERESFORD ROAD, SUTTON SM2 6ER

Drawing
PROPOSED ELEVATIONS

Scale
1:50 @ A1

Drawing Number
PL-05

Revision
P2

